


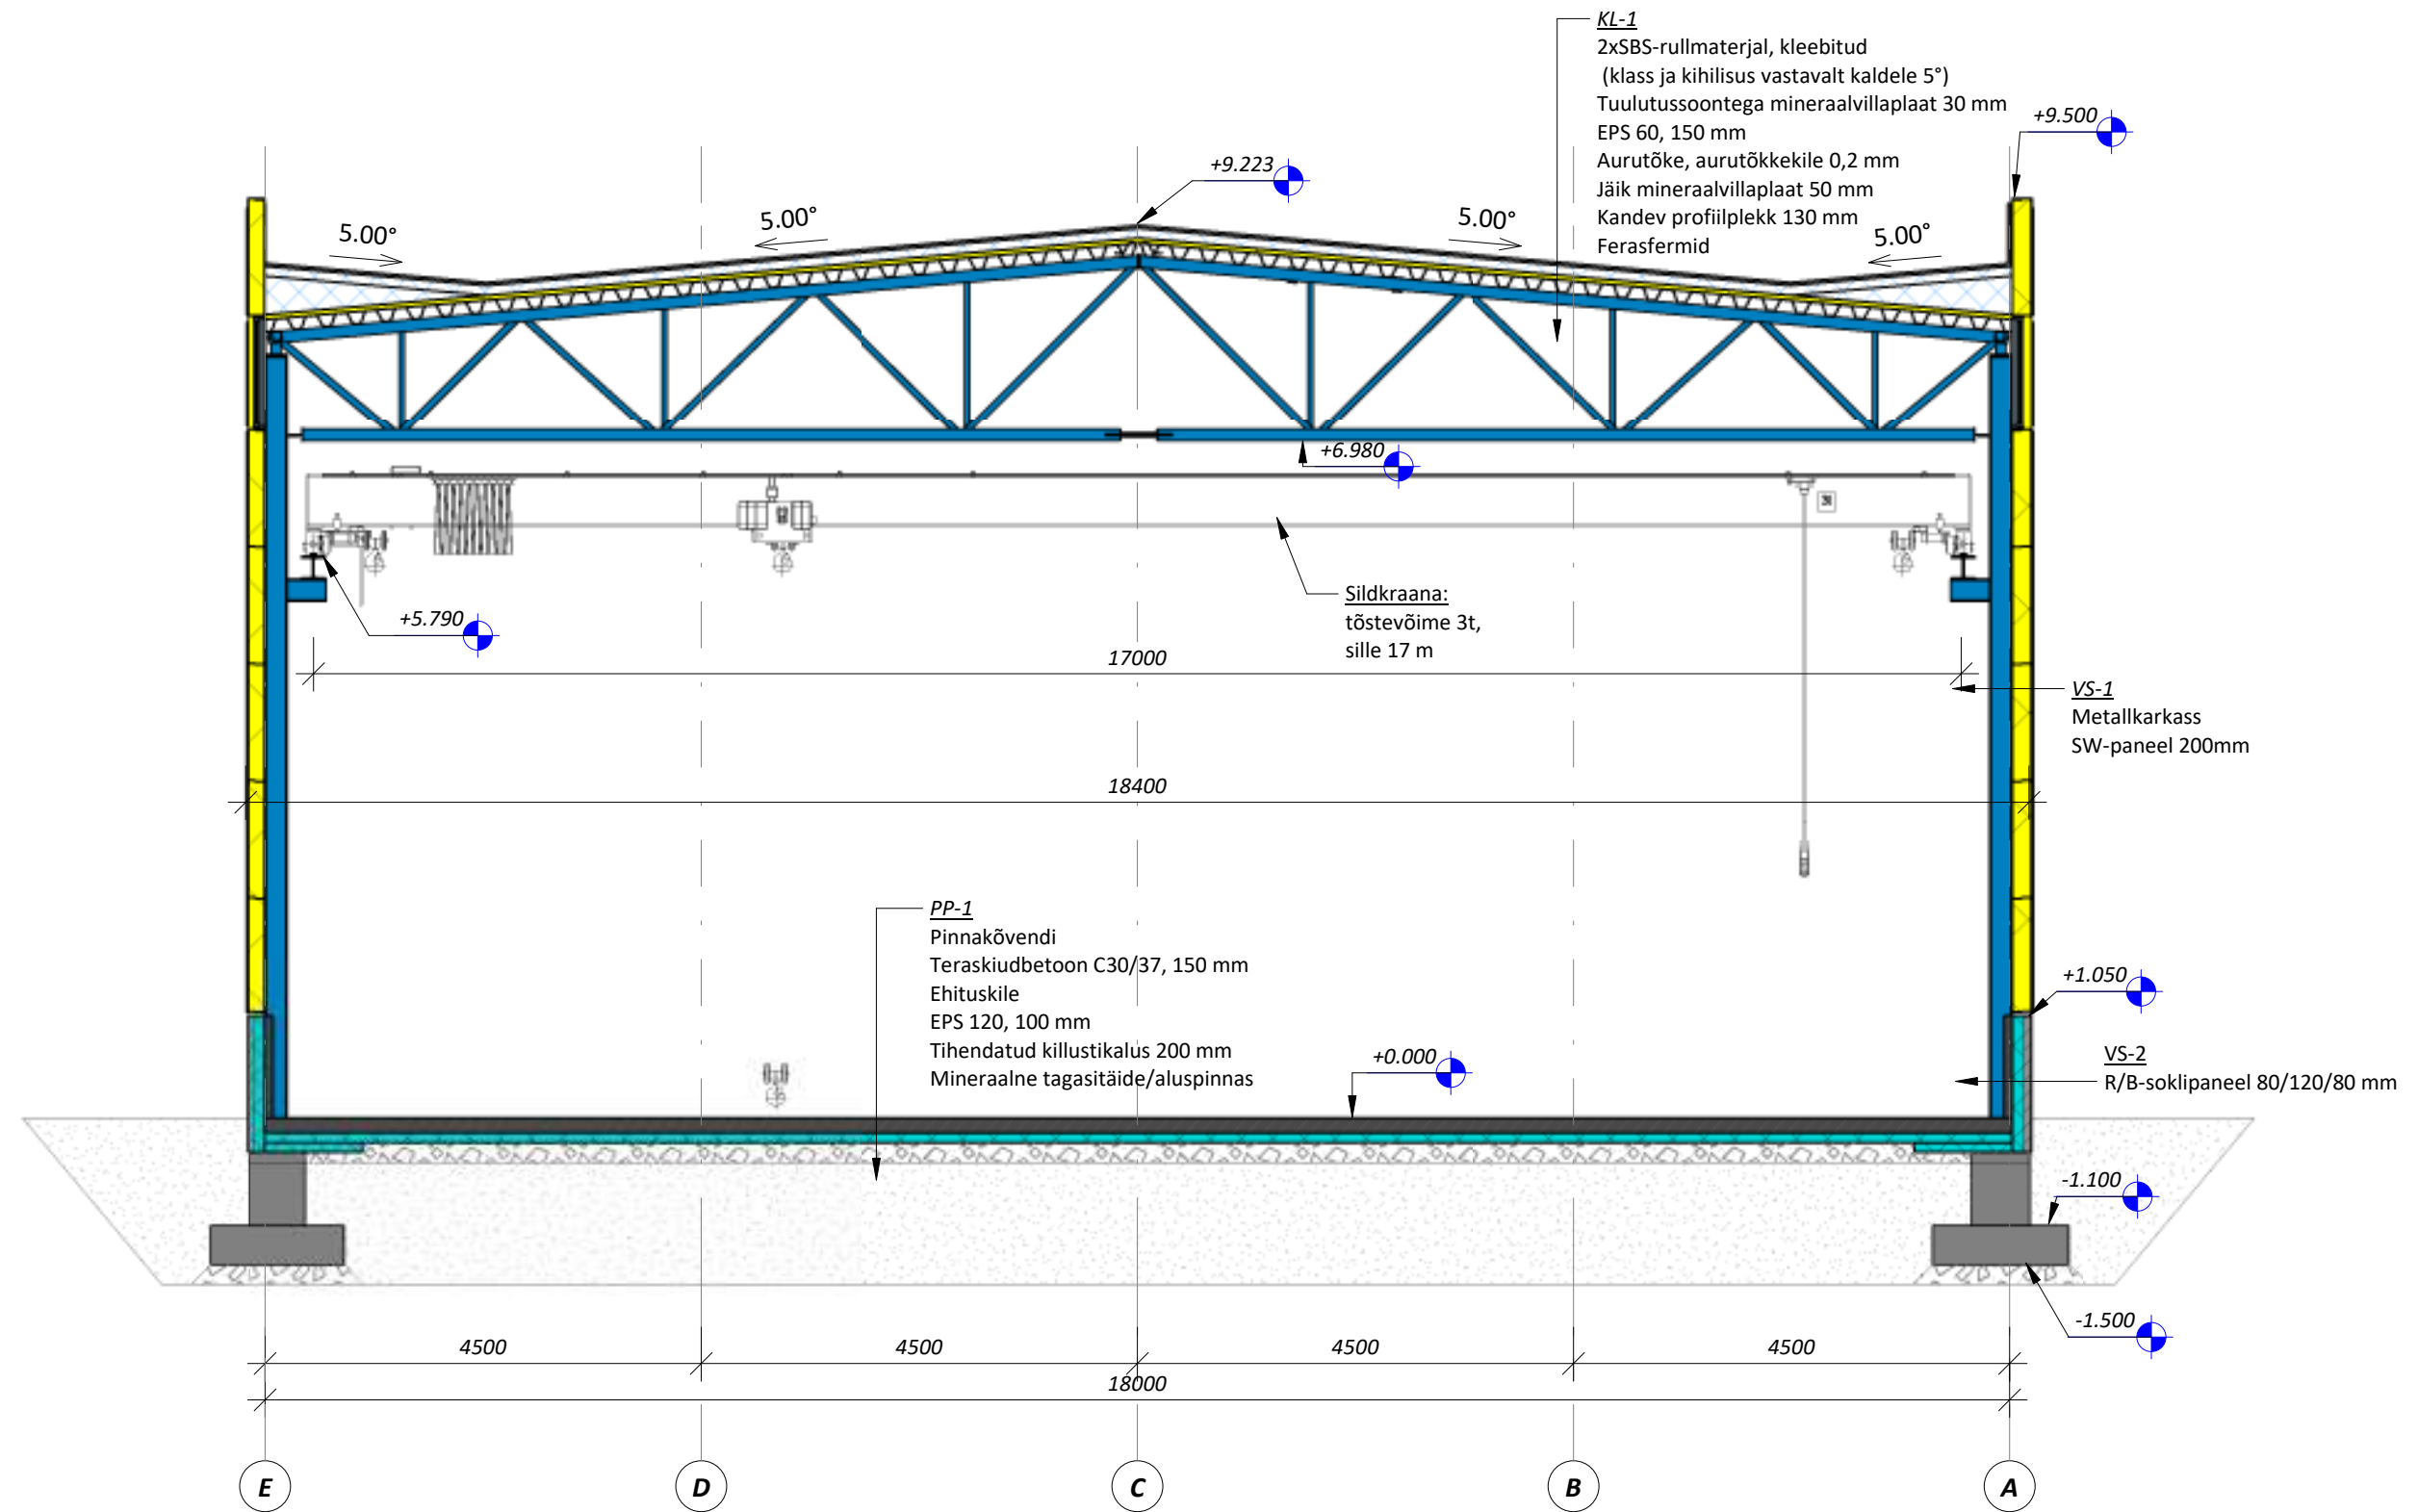

L1
M1 : 75