
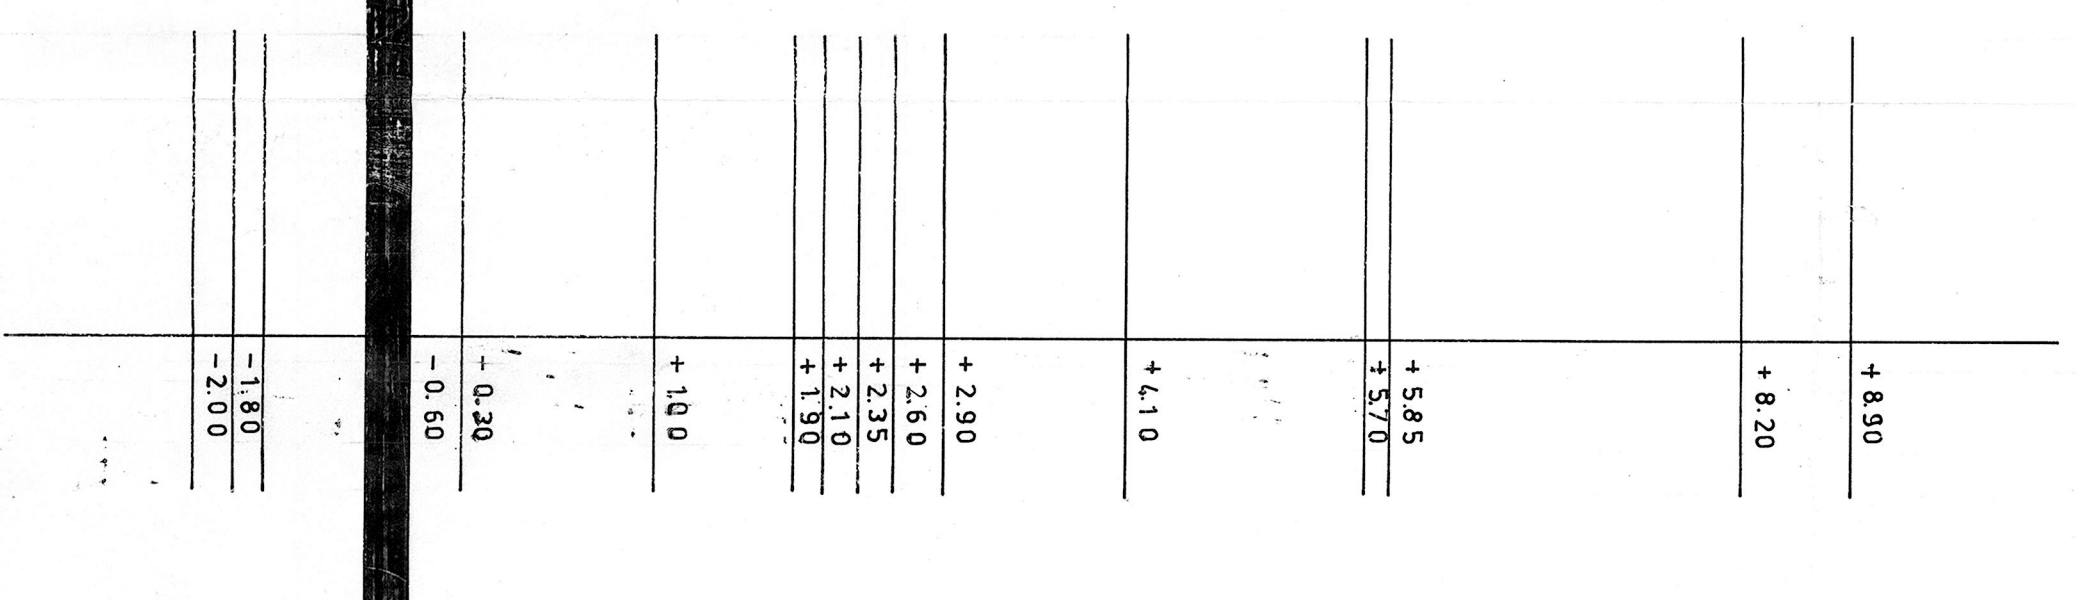
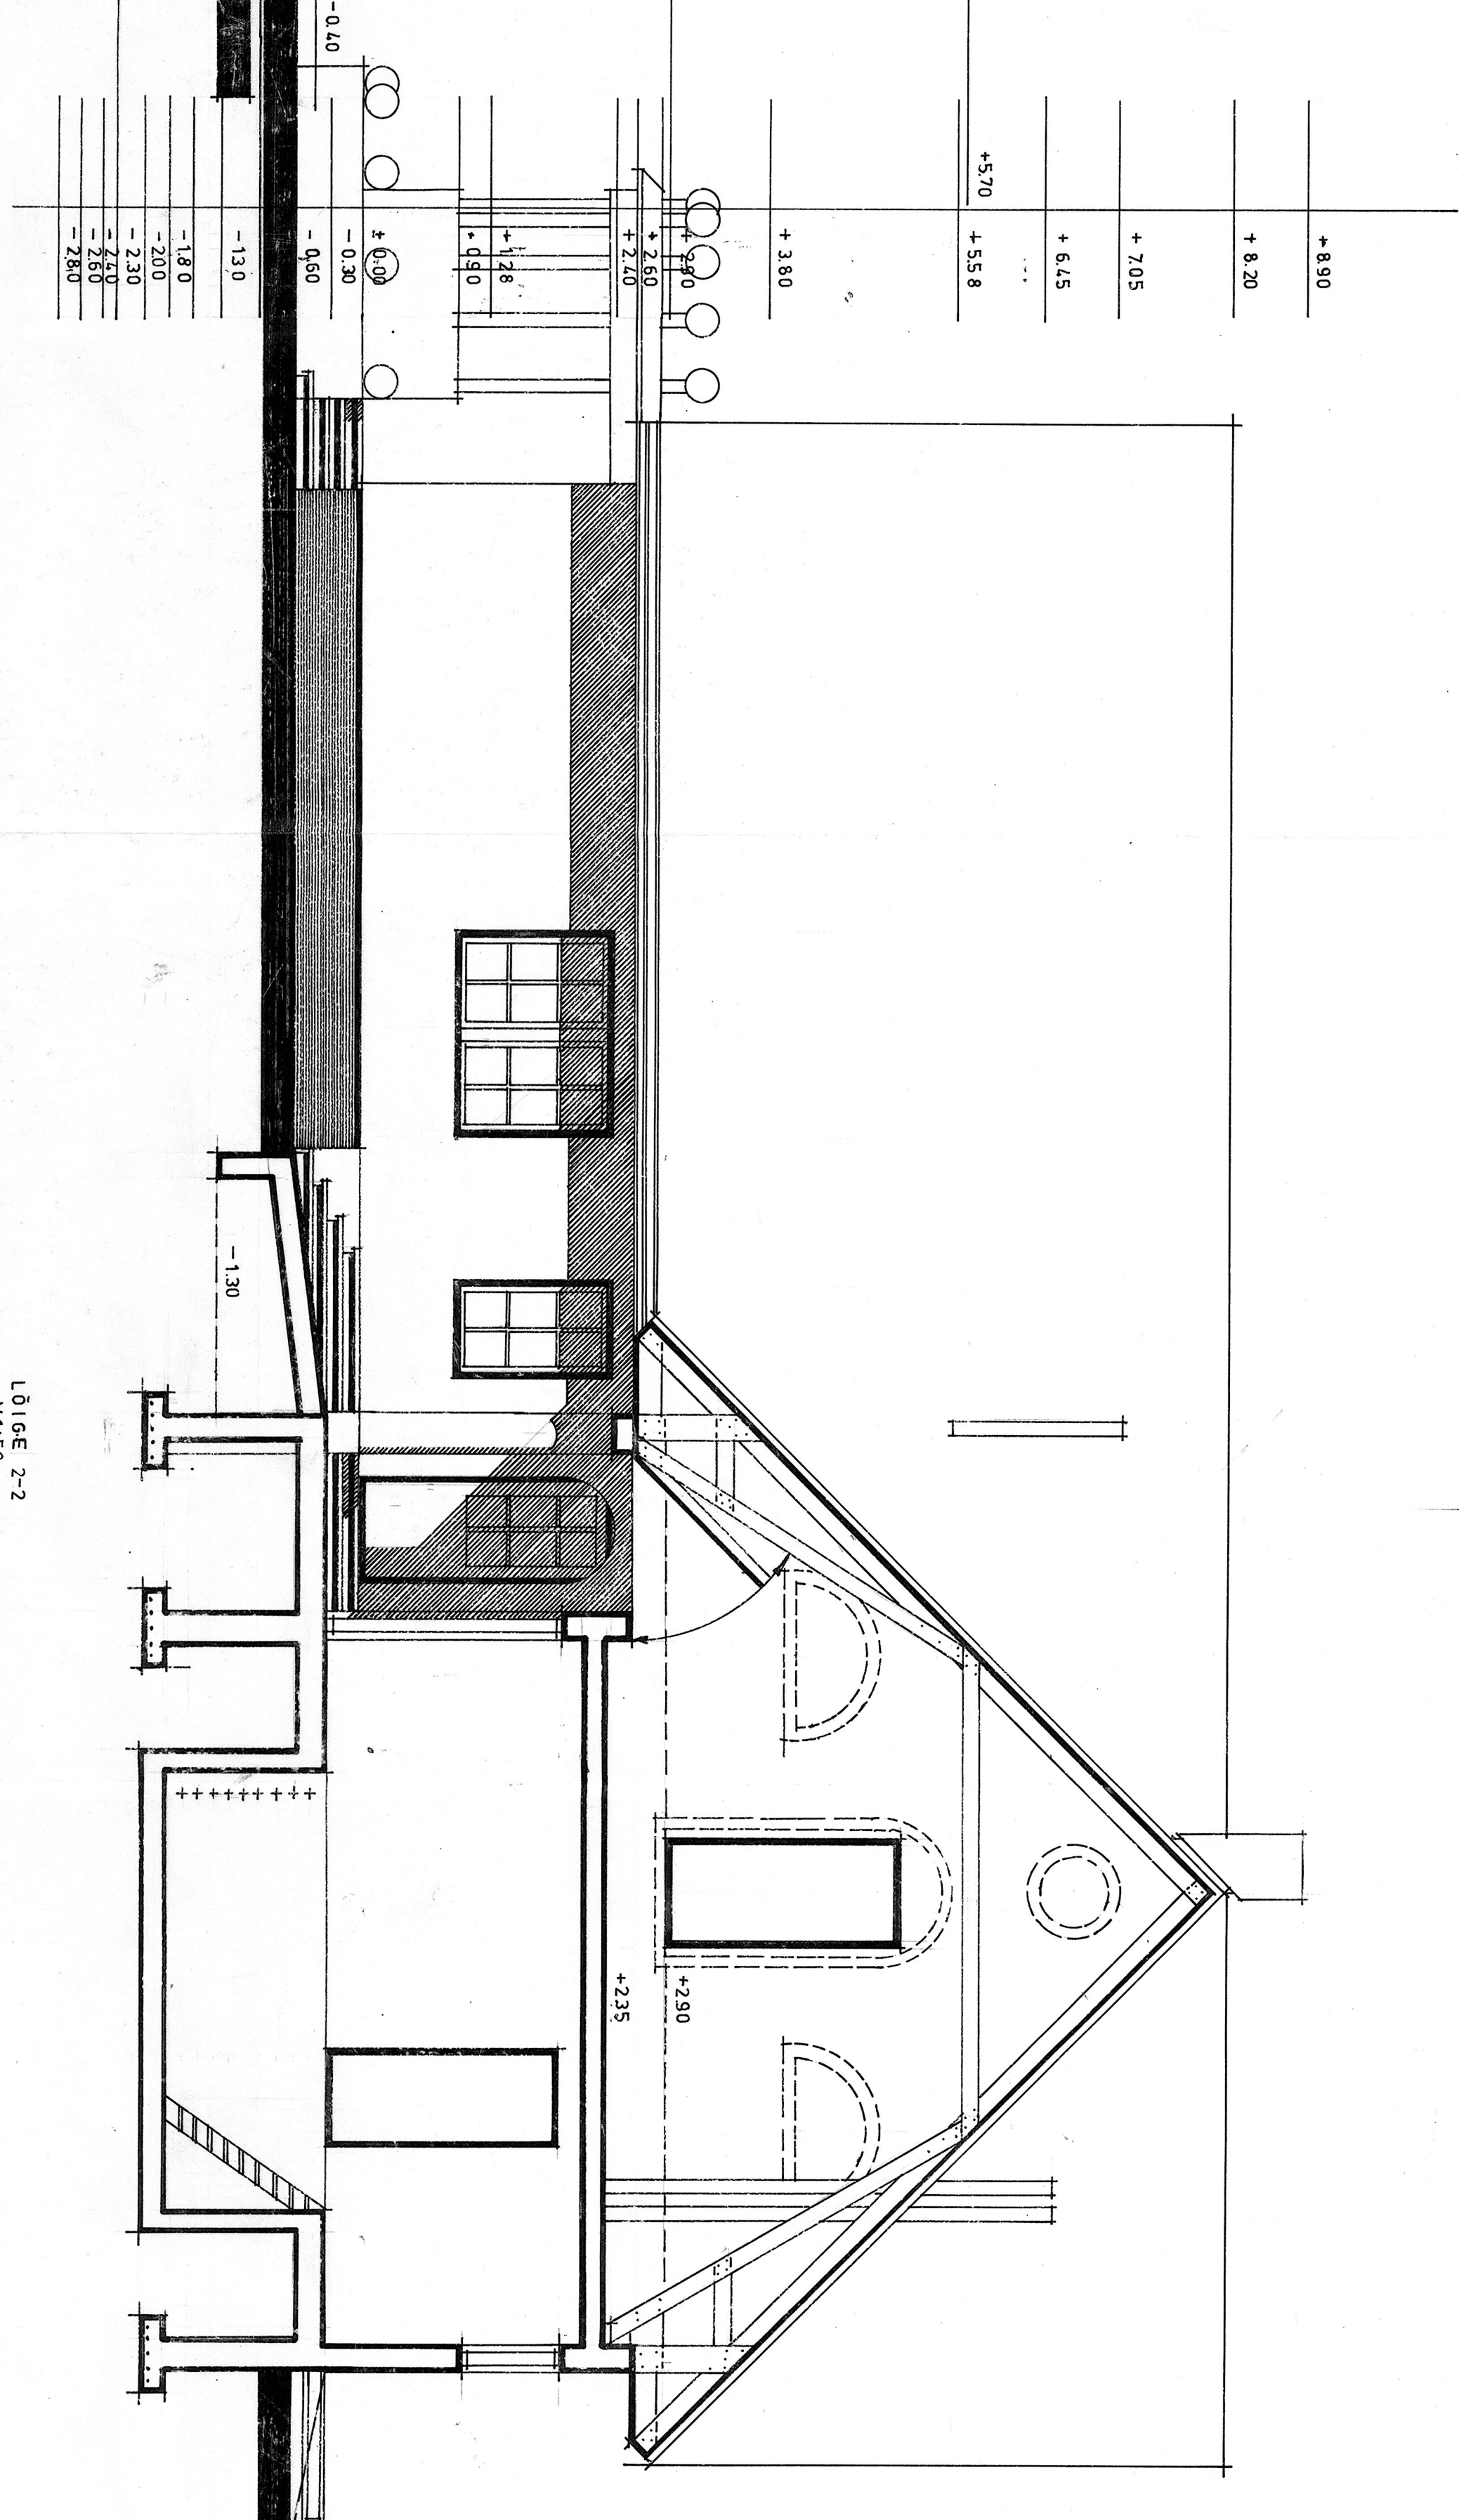


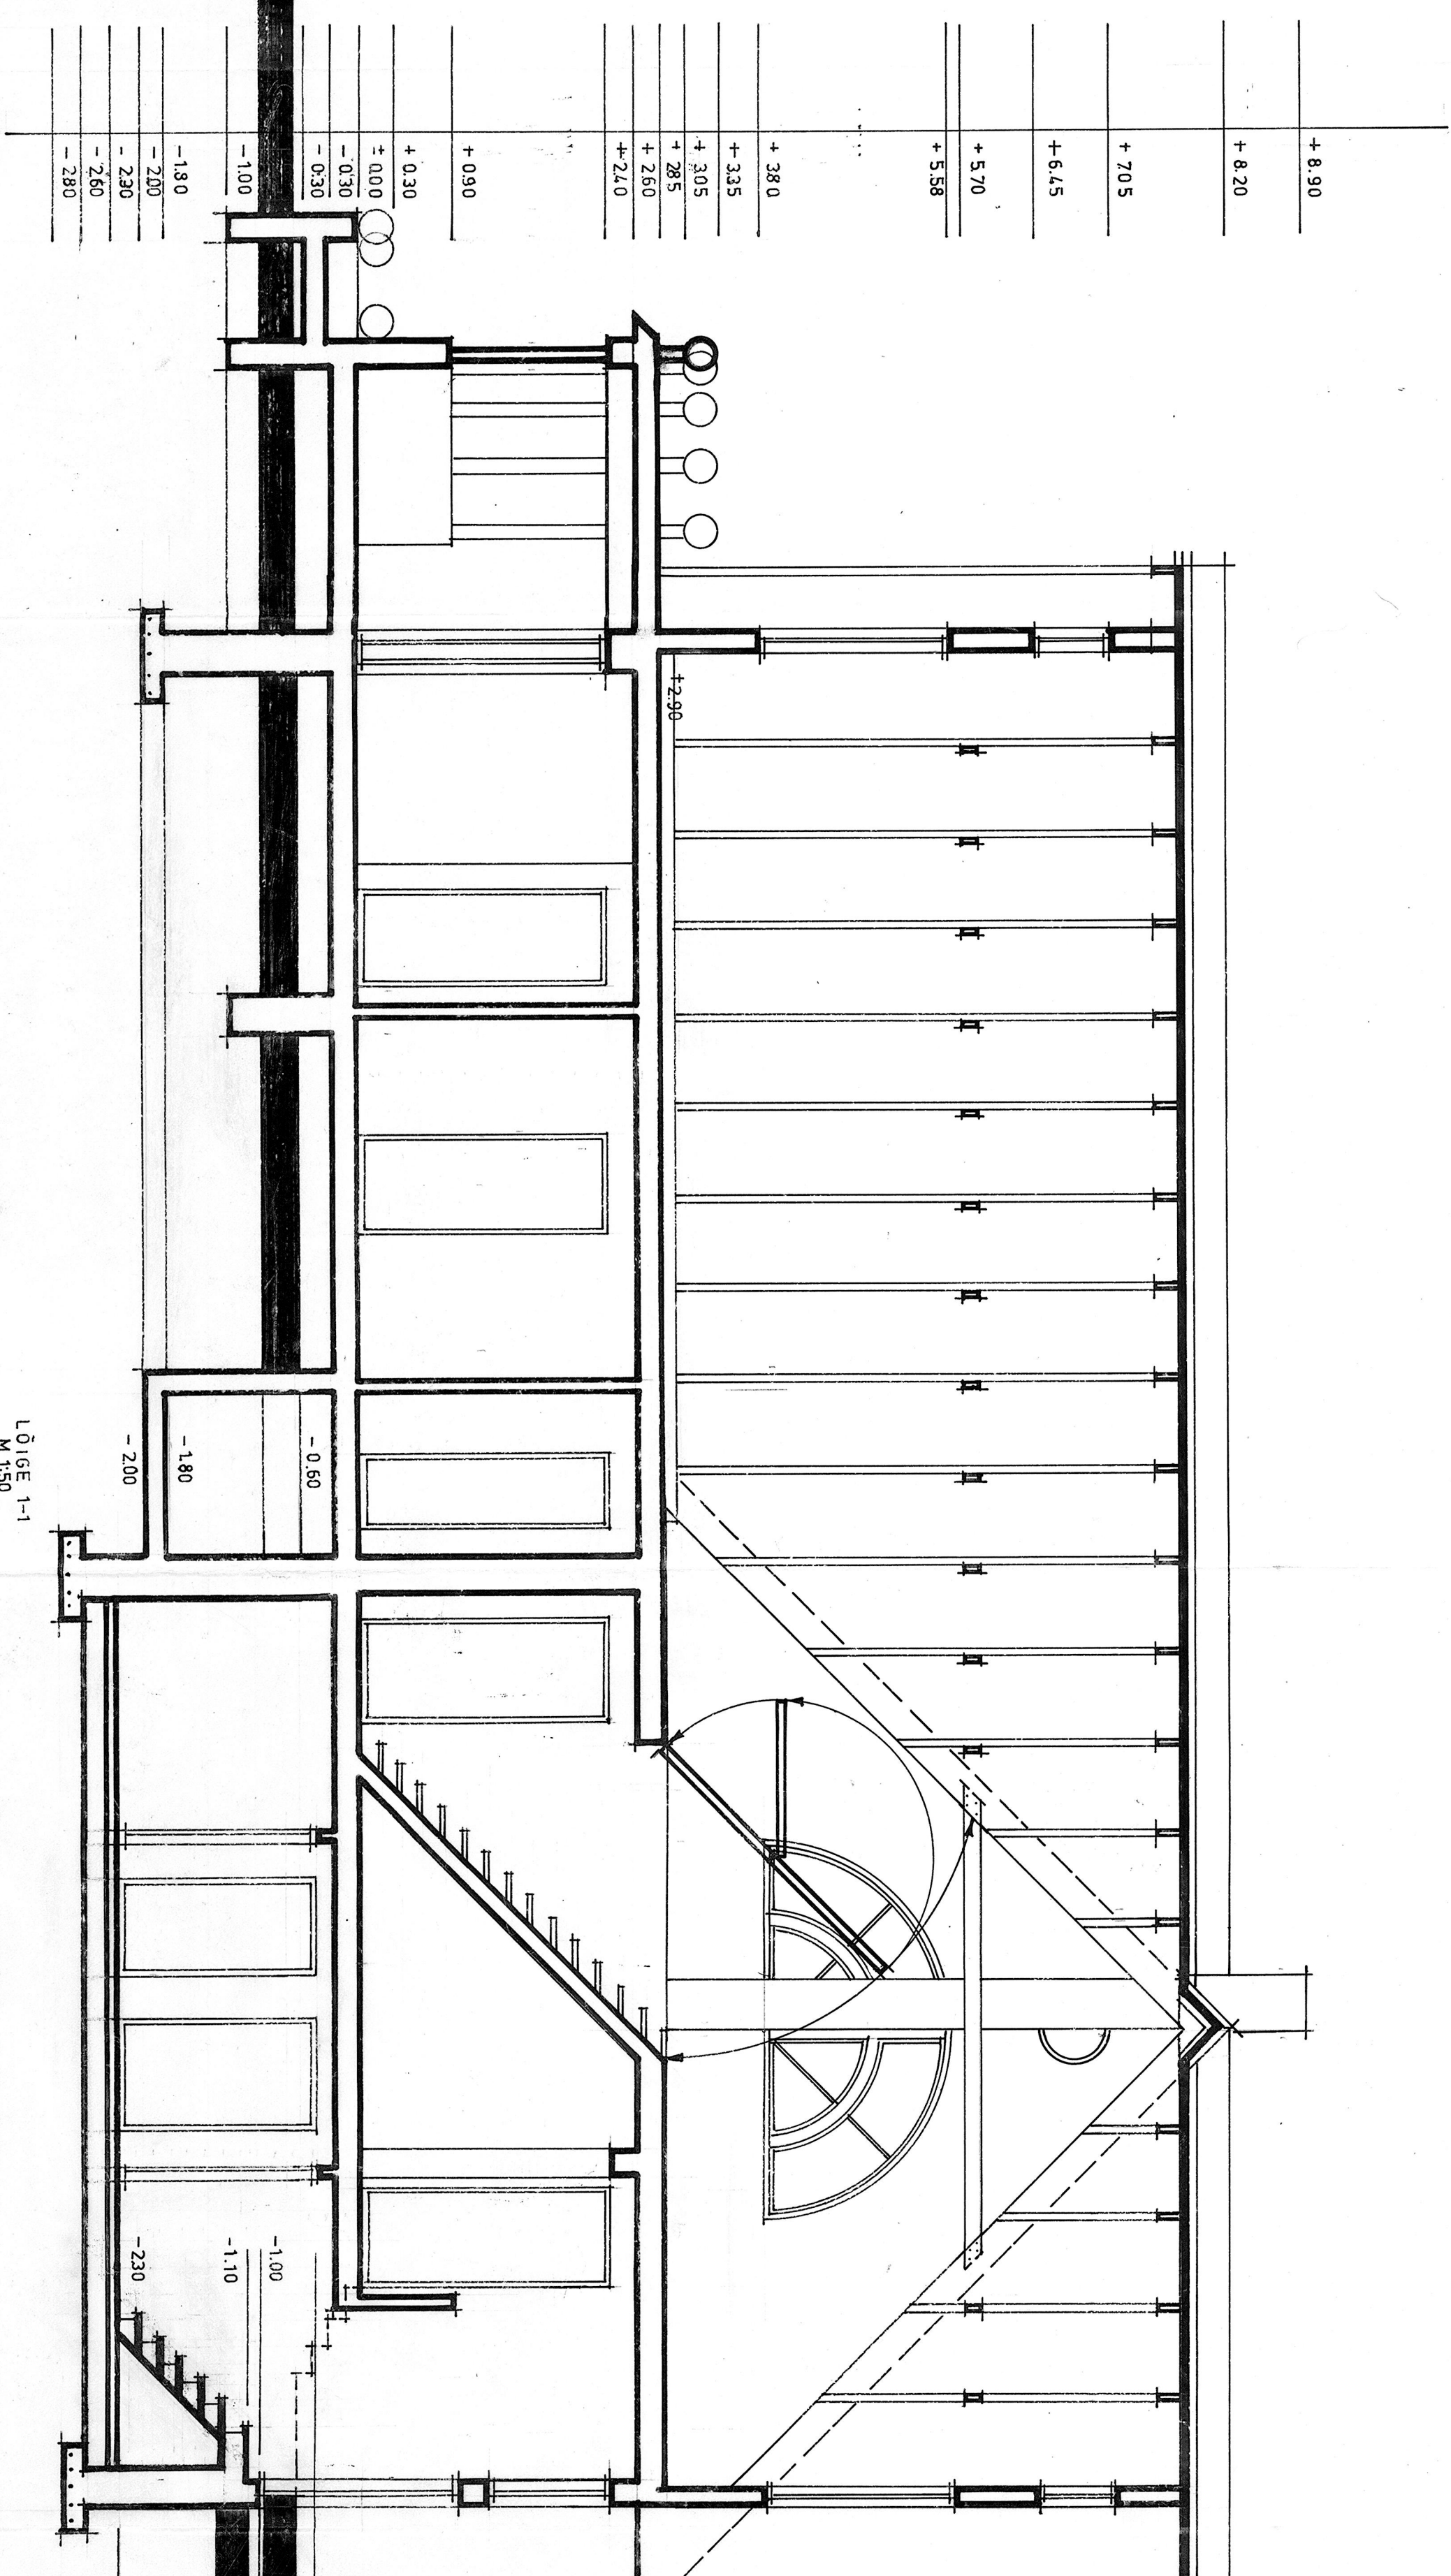

LOIKED 1.1 JA 2.2
M 1:50

LEHT
5