


Viimsi metskonna 29 tee

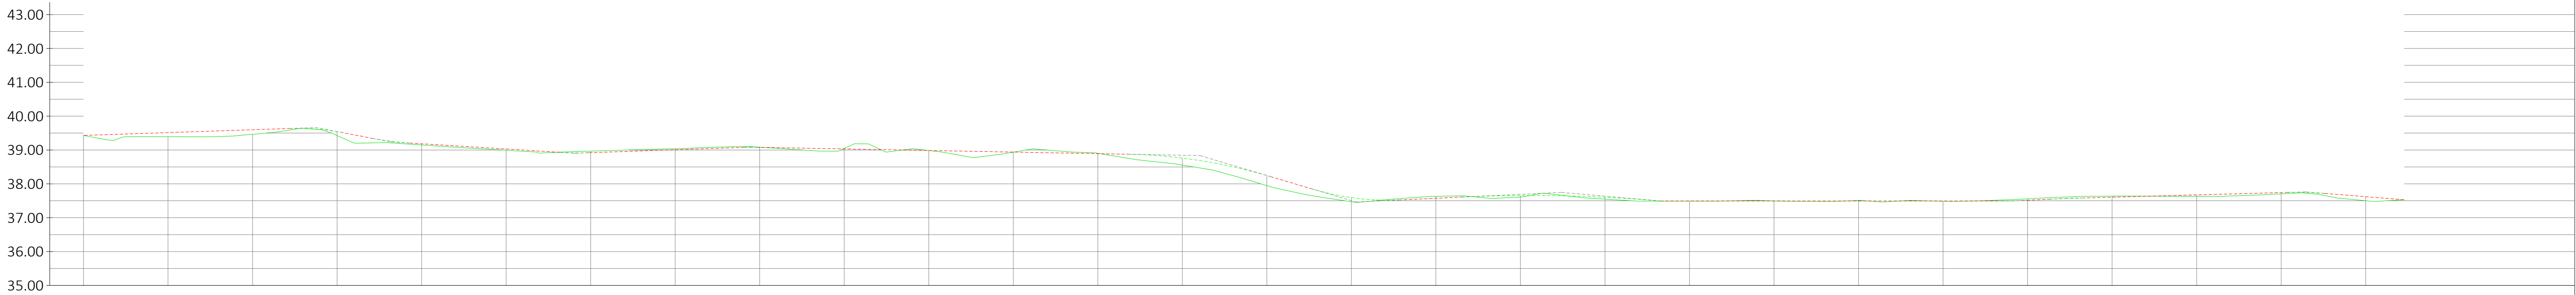

PIKETID	-0+10	0+00	0+25	0+50	0+75	1+00	1+25	1+50	1+75	2+00	2+25	2+50	2+75	3+00	3+25	3+50	3+75	4+00	4+25	4+50	4+75	5+00	5+25	5+50	5+75	6+00	6+25	6+50	6+75	7+00	7+25	
Horisontaalgeomeetria																																
Vertikaalgeomeetria																																
Töökõrgus	0.00	0.10	0.09	0.10	0.12	0.13	0.04	0.01	0.01	0.02	0.02	0.12	0.14	0.05	0.03	0.03	0.04	0.00	0.18	0.00	0.00	0.00	0.00	0.00	0.00	0.00	0.00	0.00	0.00	0.00	0.00	

ViaVelo Inseneribüroo		TELLUJA Samuel Vard	
PROJEKT Viimsi metskond 29 teeprojekt		OBJEKT Viimsi metskond 29, Metsanurme küla, Saku vald, Harju maakond	
PROJEKTEERIS R. Mäe	PROJEKTEERIS	STAADIUM Põhiprojekt	JOONISE NIMI Pikiprofiil
2016		KUUP. 4.05.2016	REV 0