





Märkused:

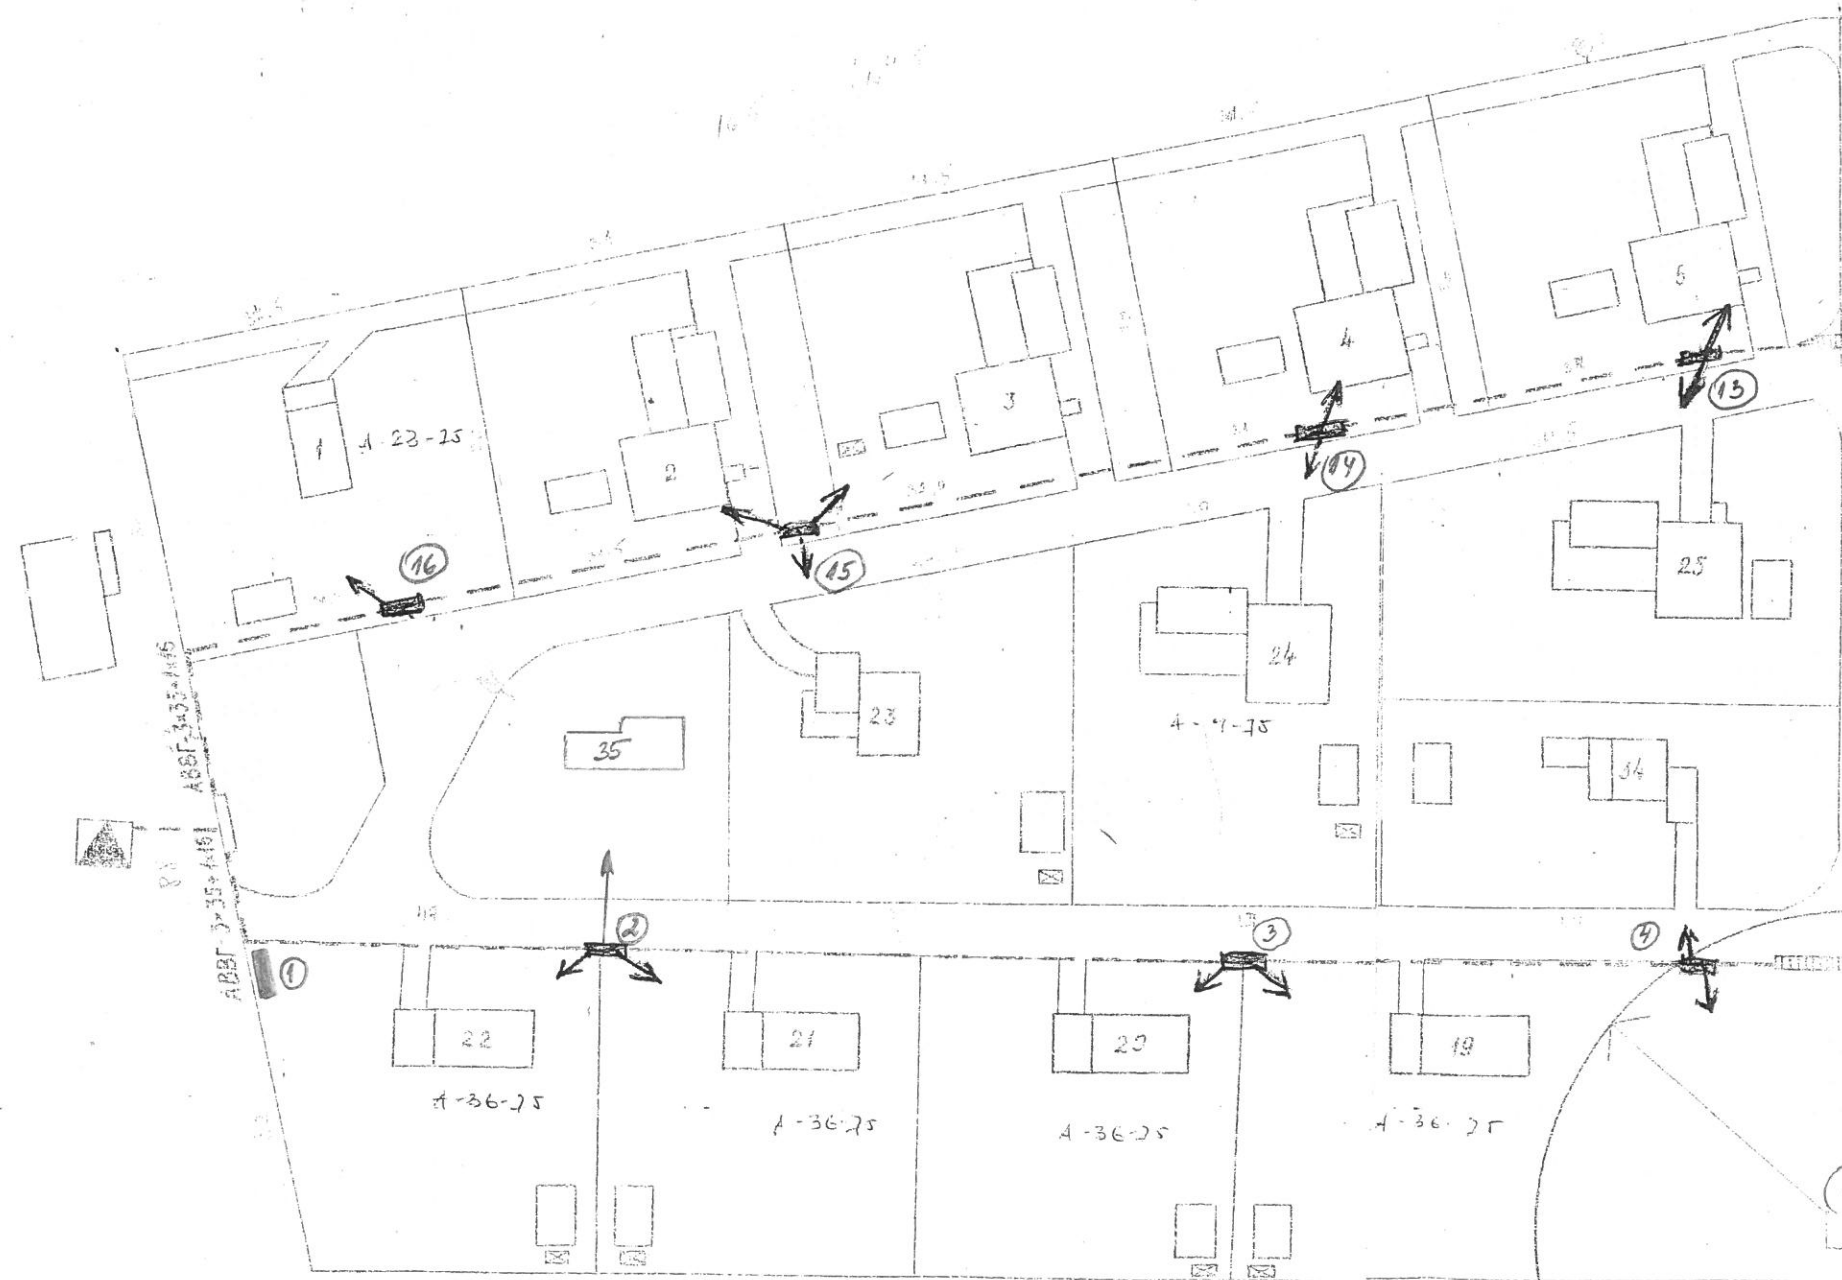

hargnemiskilp

 

kabel asetatud asbestsementtorusse



peaskilp

1:500



PVEE Kõnnitee rajooni TSM TK Põllumajandusvalitsuse Elektri-grupp					
