



VAADE 4



L1

VAADE 1


22 300

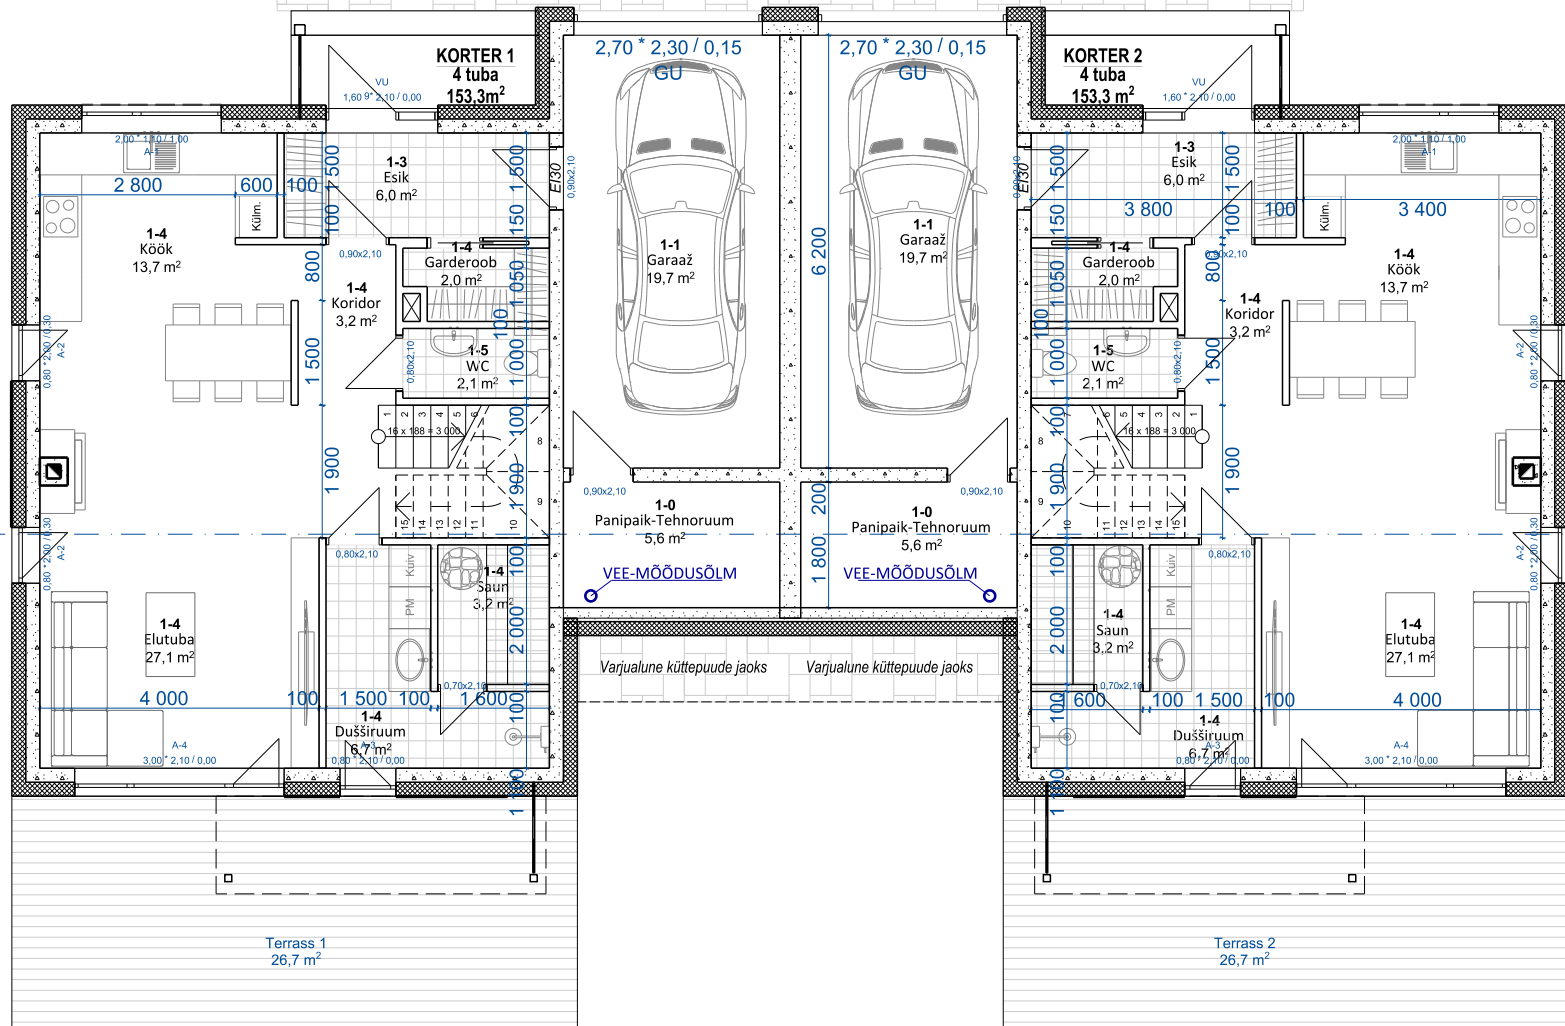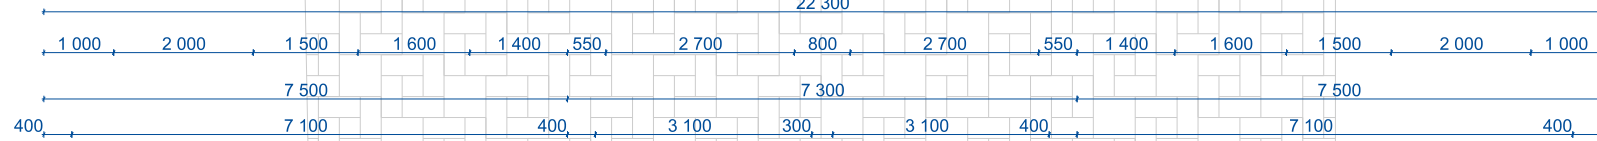

VAADE 2



L1

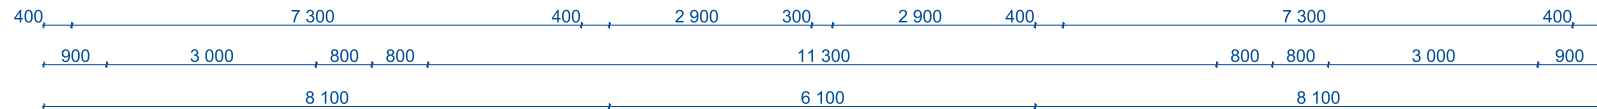

VAADE 3