


Vaade 11-1

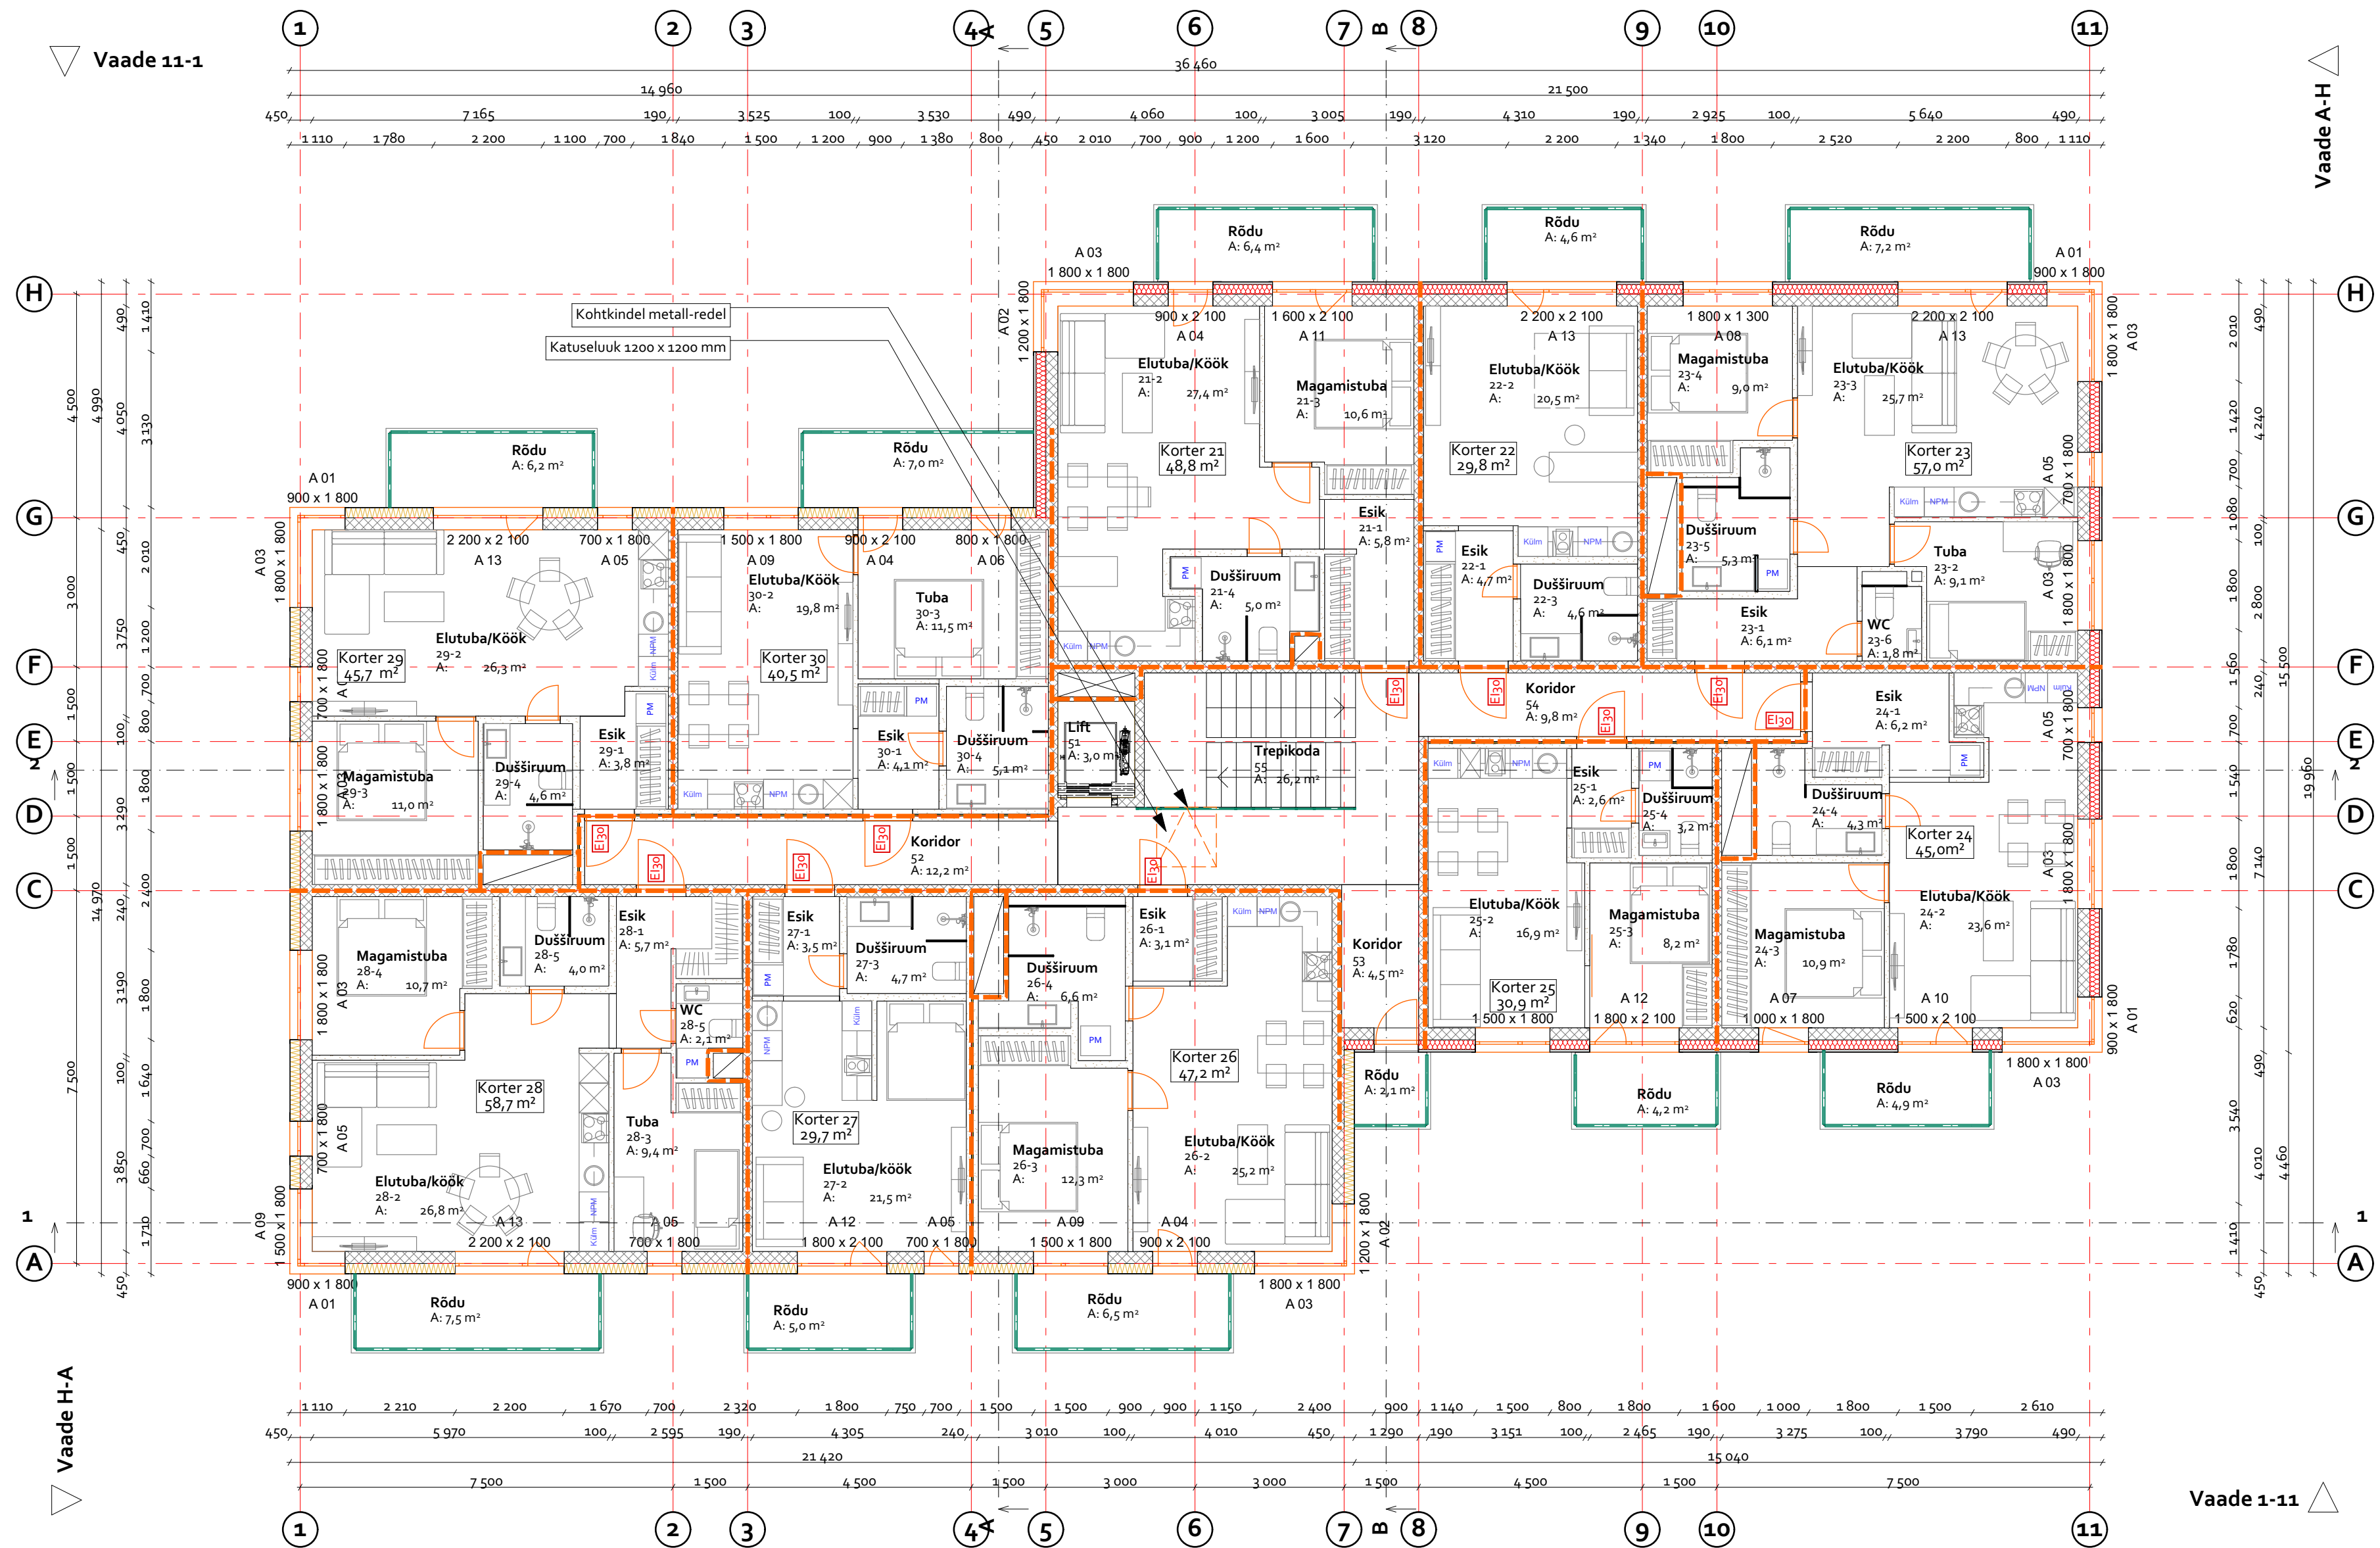

Vaade 1-11

--- EI 60