




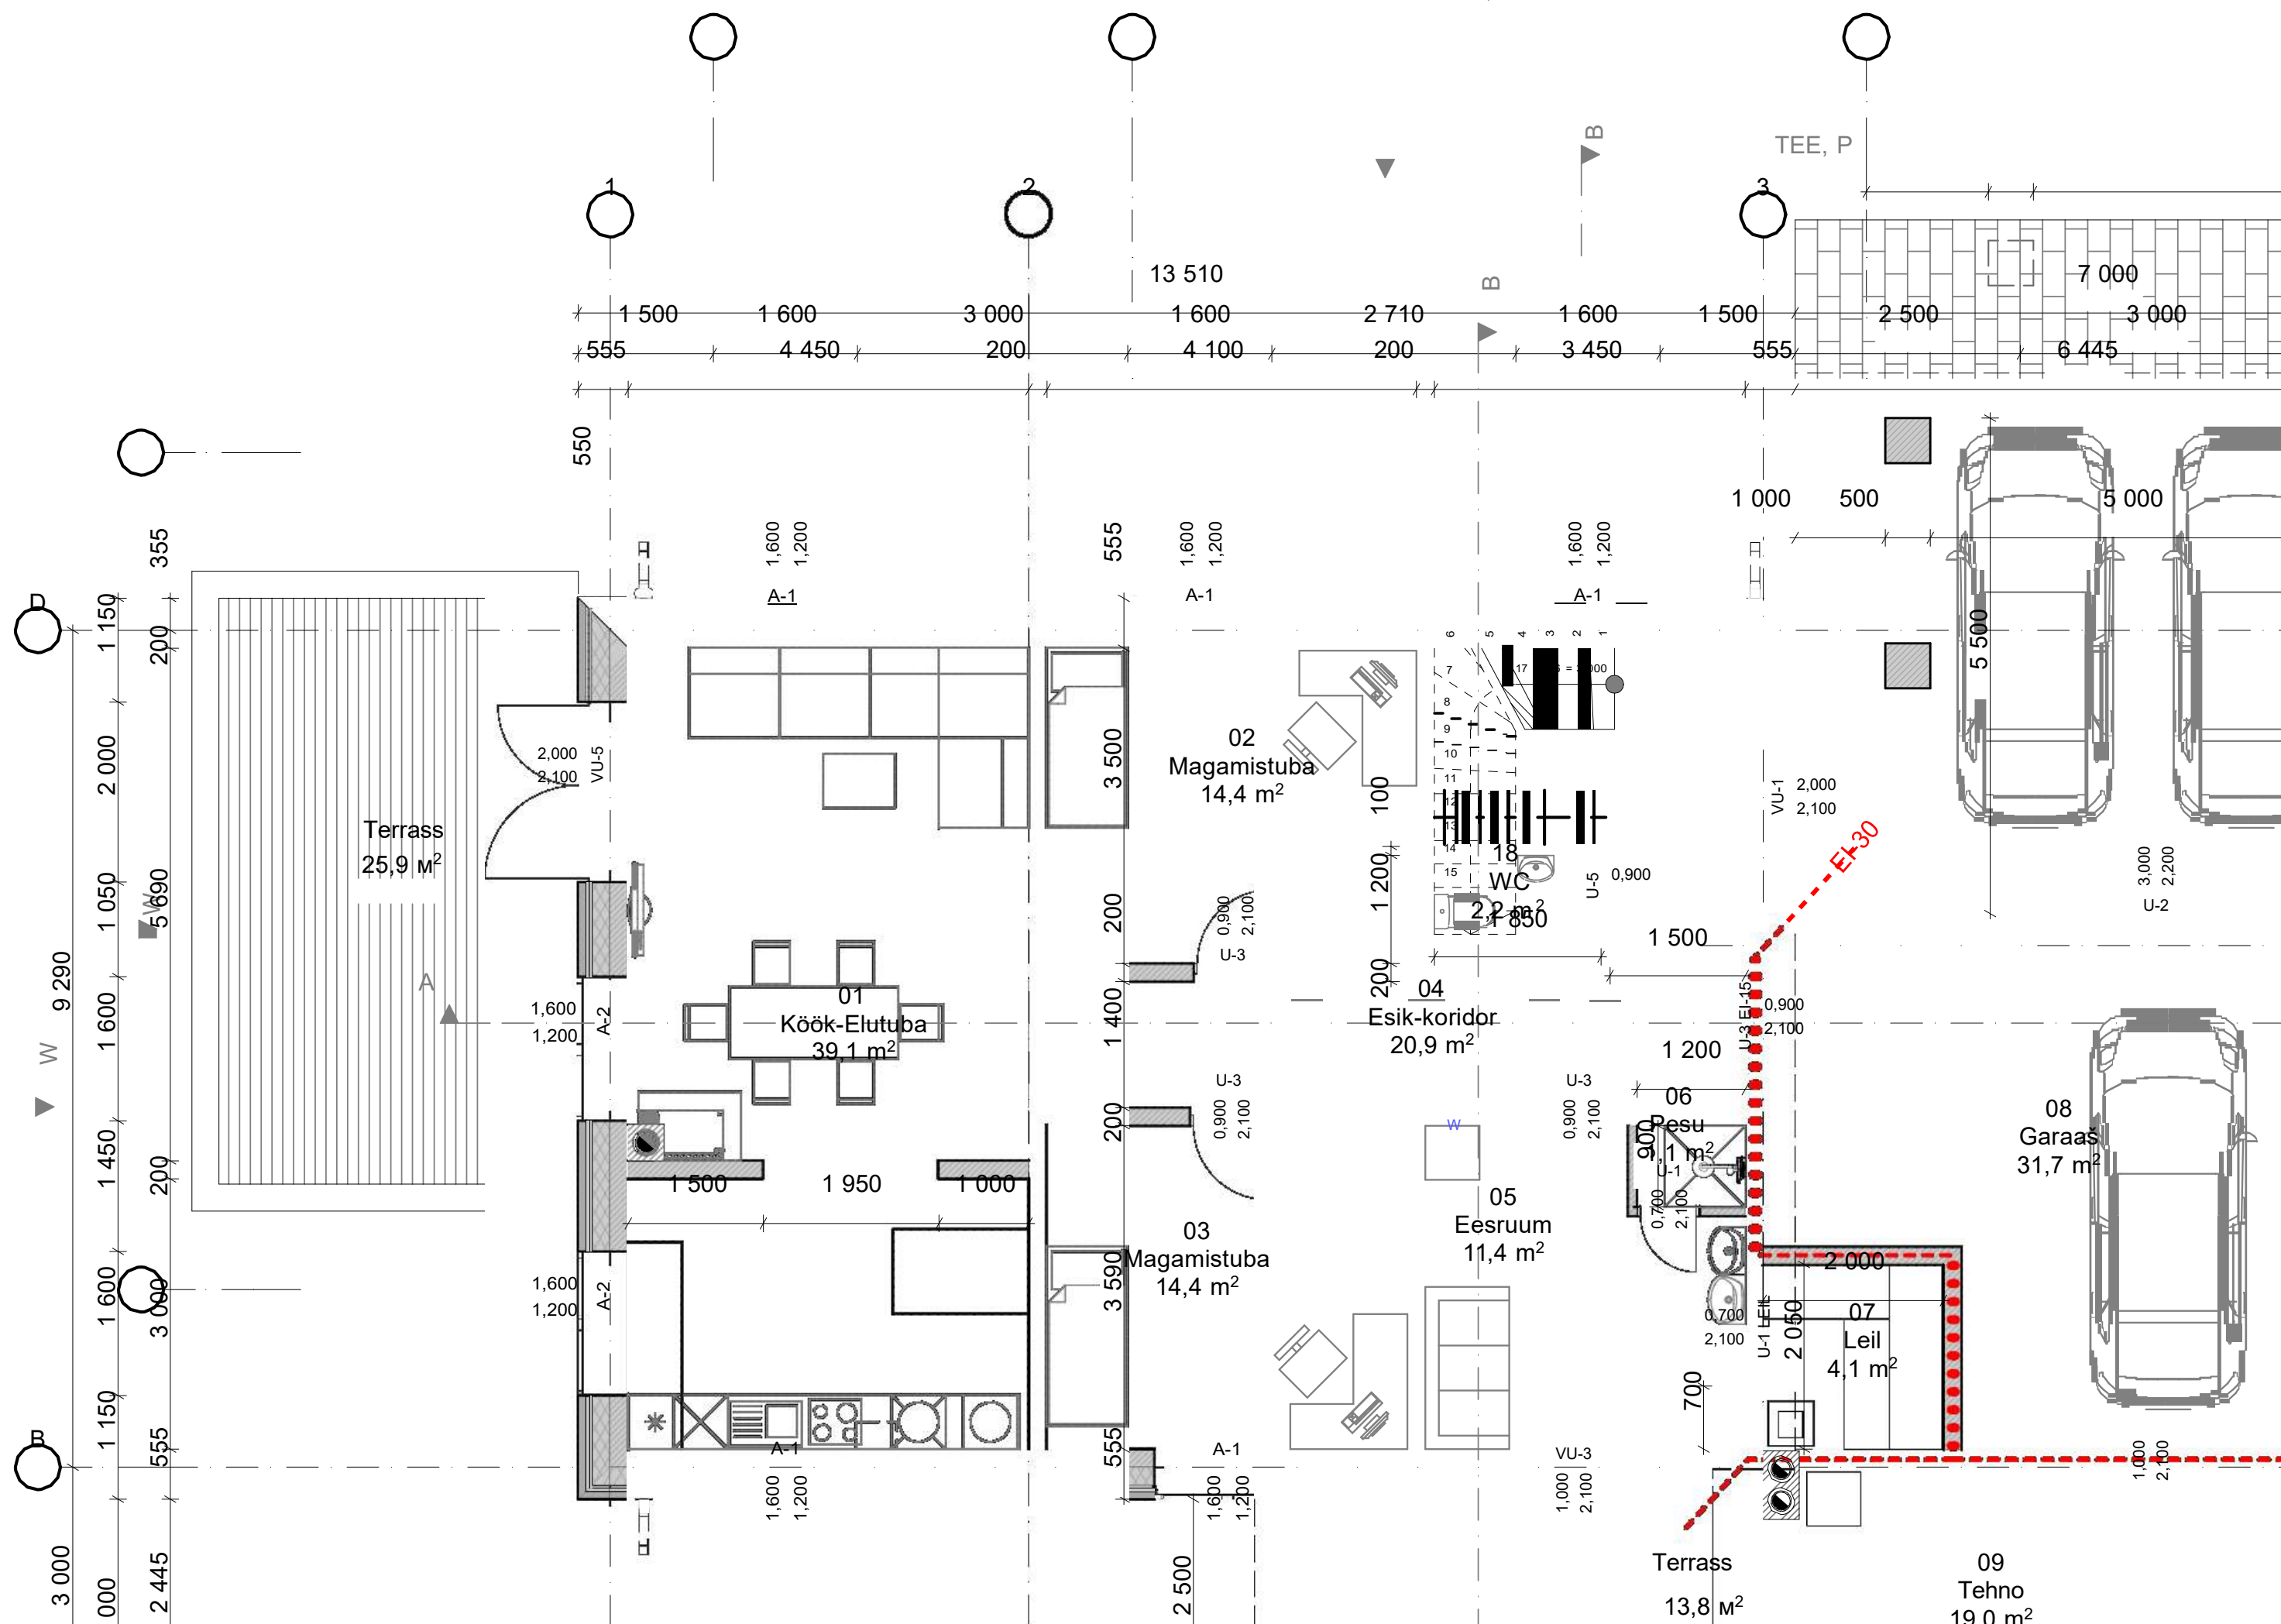


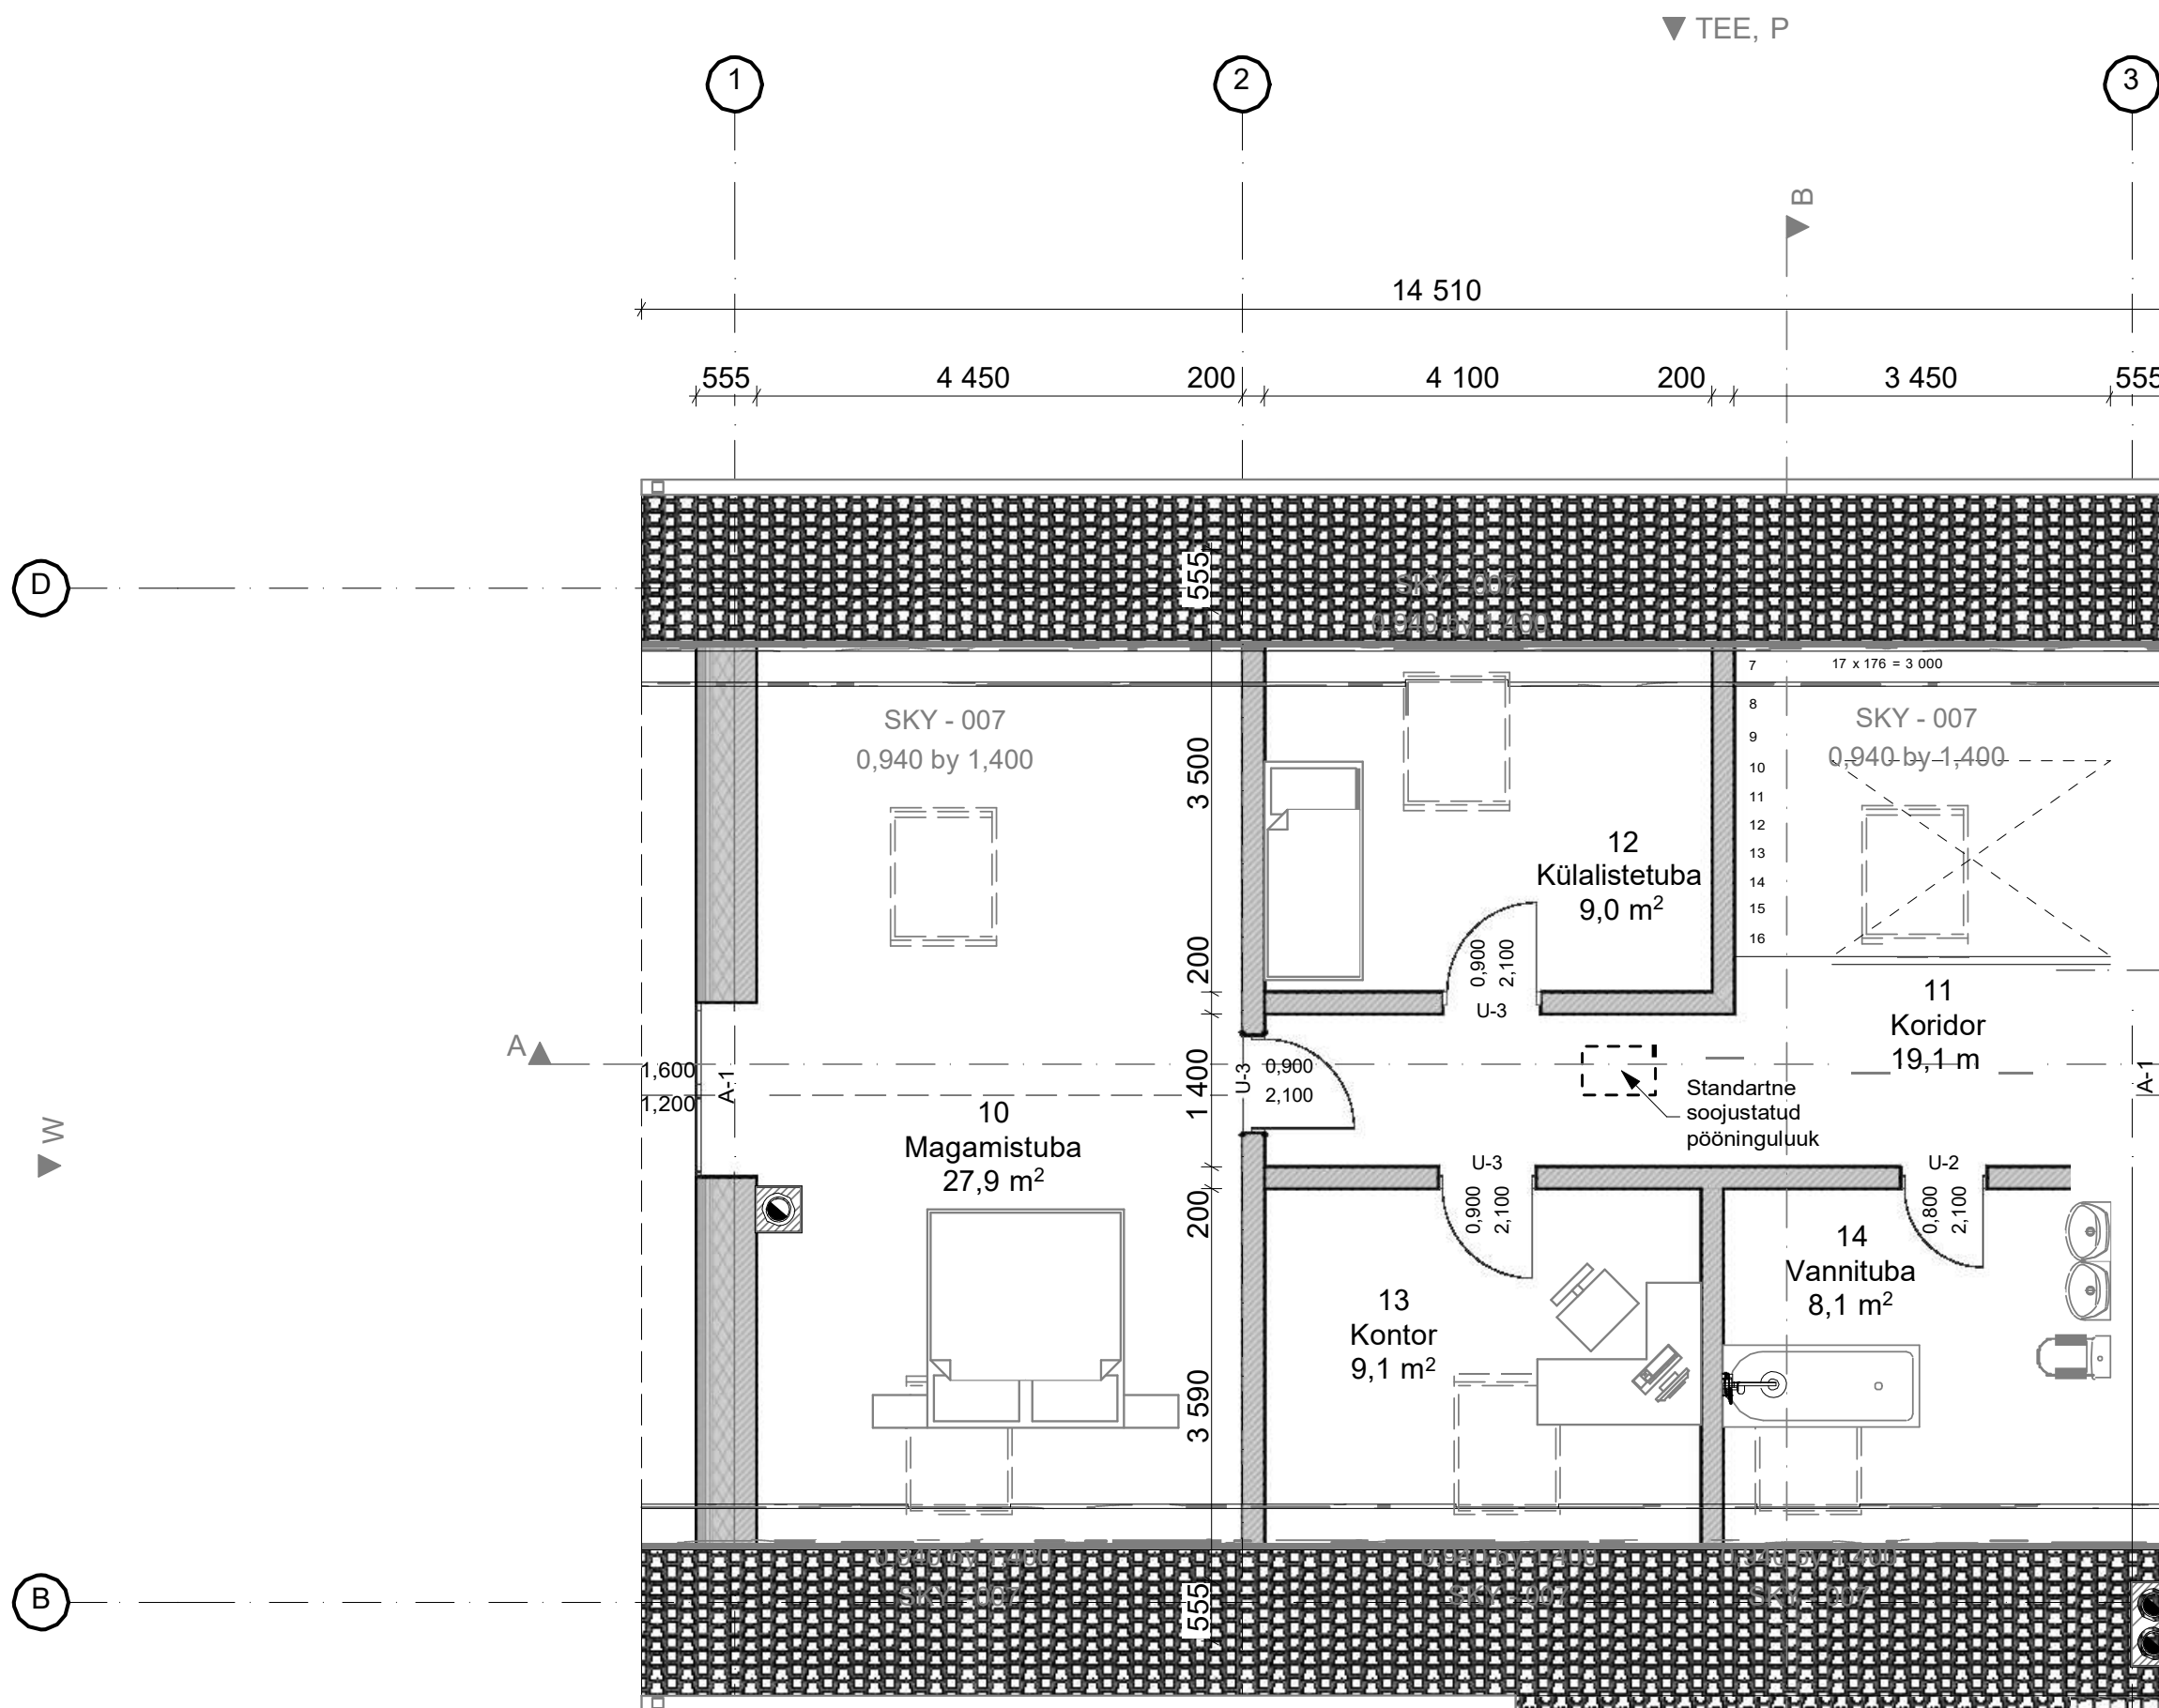

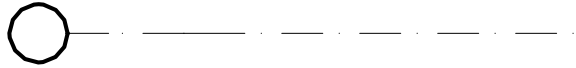



▼W

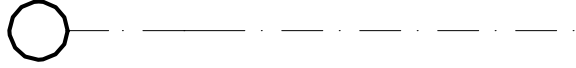

KALLE 33° KALLE 33°



B

