

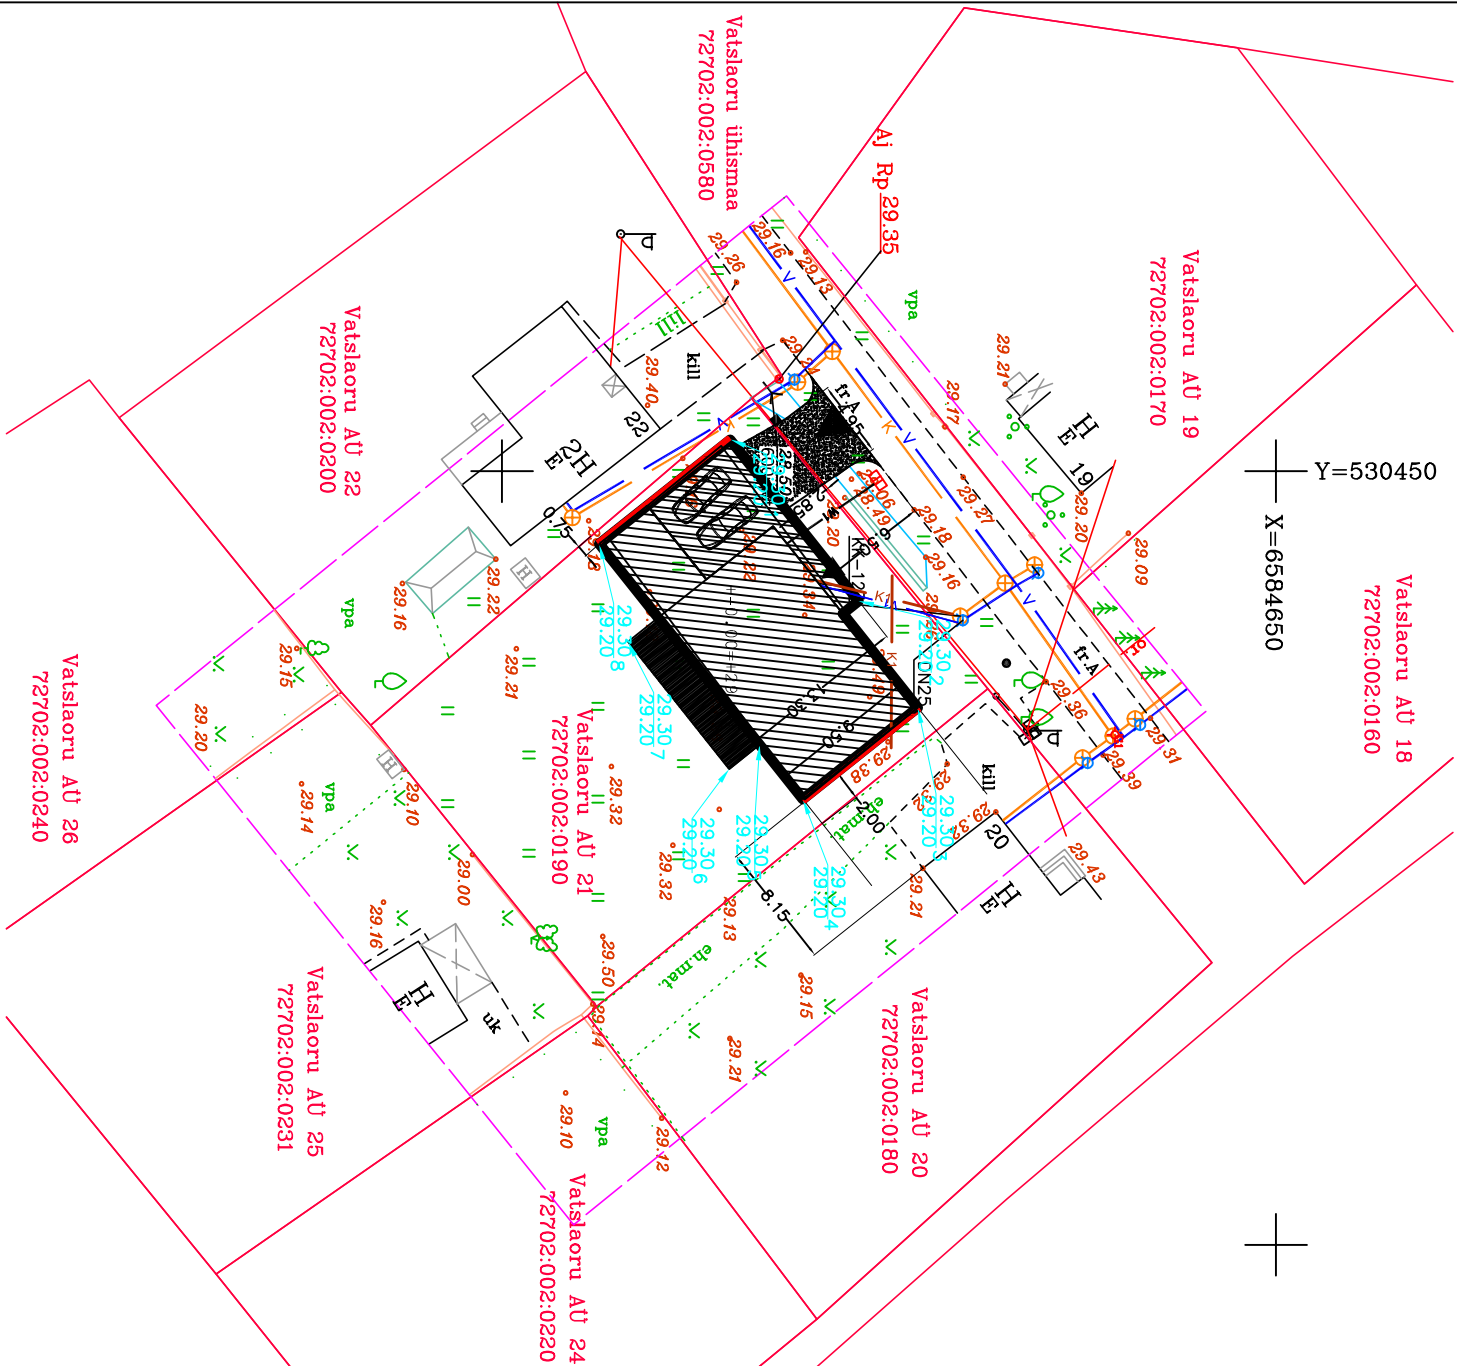


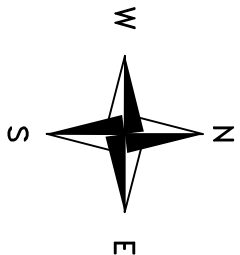

TEHNILISED NÄITAJAD

1. KRUNDI PIND	771 m ²
2. EHTUSALUNE PIND	144,1 m ²
3. KRUNDI TÄISEHTITUSPROTSENT	18,7 %
4. KASULIK PIND	137,0 m ²
4.1. ELURUUMIDE PIND	109,0 m ²
4.1.1. ELAMISPIND	80,0 m ²
4.1.2. ABIRUUMIDE PIND	29,0 m ²
4.2. ÜLDKASUTATAV PIND	22,0 m ²
4.3. TEHNOPIND	6,0 m ²
5. HOONE RUUMALA	653,2 m ³
6. KORRUSTE ARV	1
7. TUBADE ARV	5
8. TULEPÜSIVUSASTE	TP-3

TINGMÄRGID

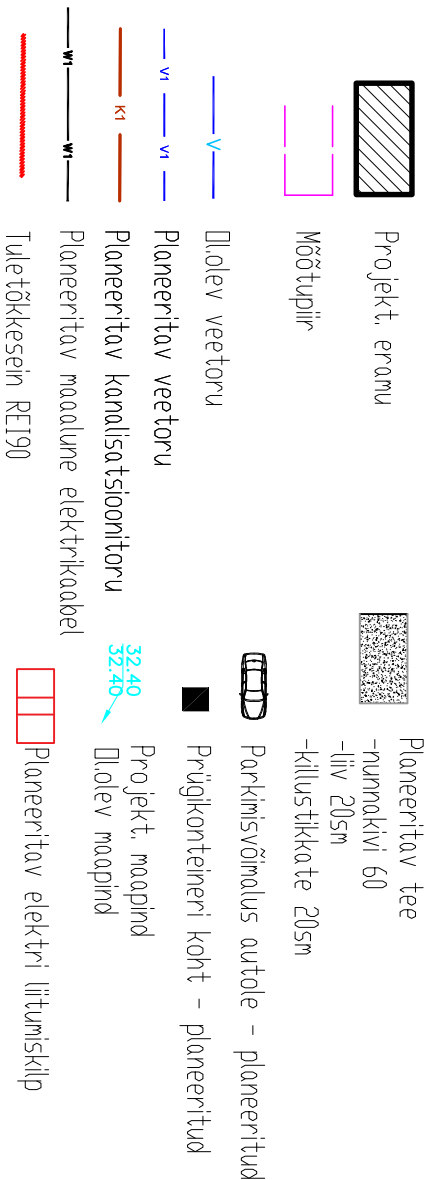

Koordinaadid

Nr.	X	Y
1	6584614.88	530448.11
2	6584623.16	530458.55
3	6584626.98	530465.44
4	6584619.55	530471.36
5	6584616.75	530467.84
6	6584614.79	530469.40
7	6584608.25	530461.19
8	6584606.281	530454.20

Märkus: Plaan on koostatud L-EST koordinaatide süsteemis

Kõrgused on Balti süsteemis

Krundipiirid katastrikaardil