



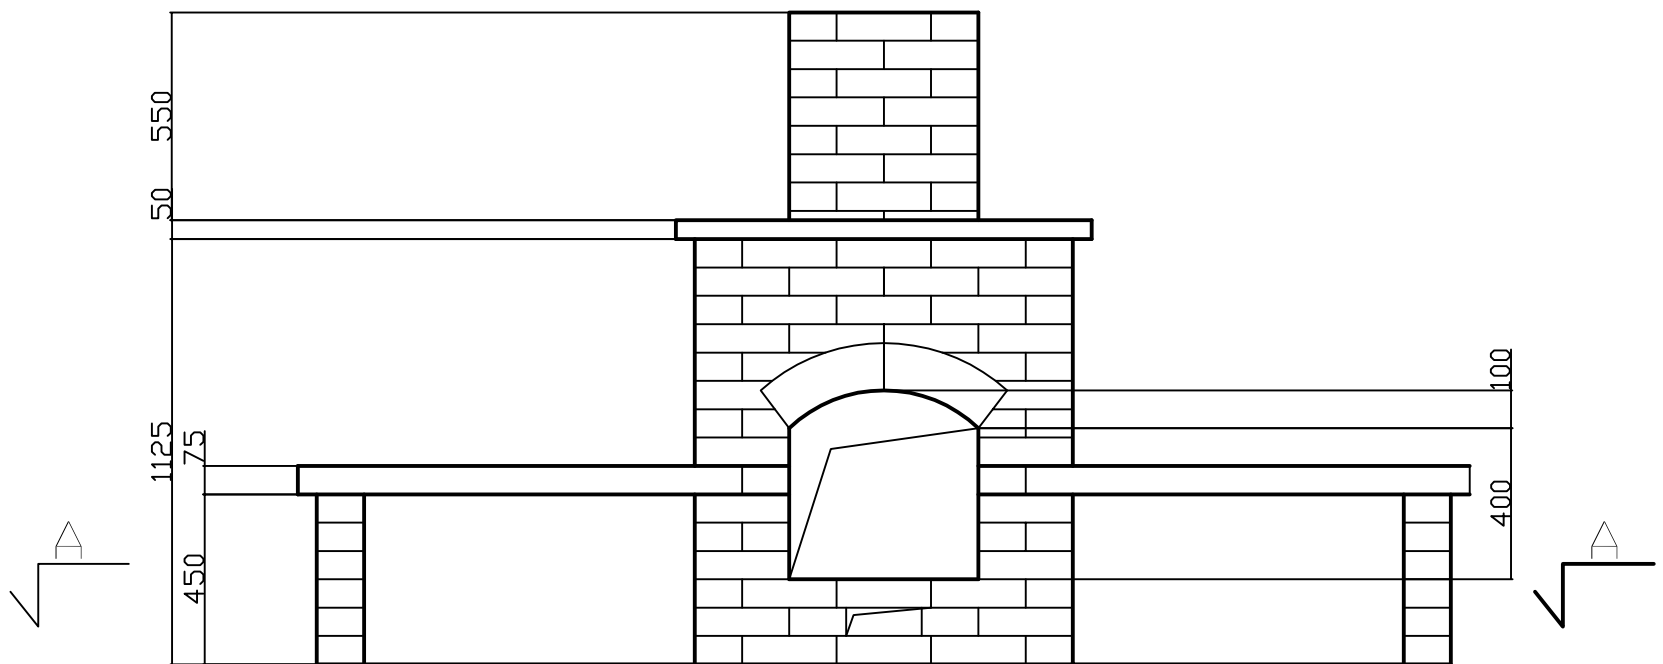


R/B PLAAT 50mm, sees võrk 5/5/100/100

R/B PLAAT 75mm, sees võrk 5/5/100/100

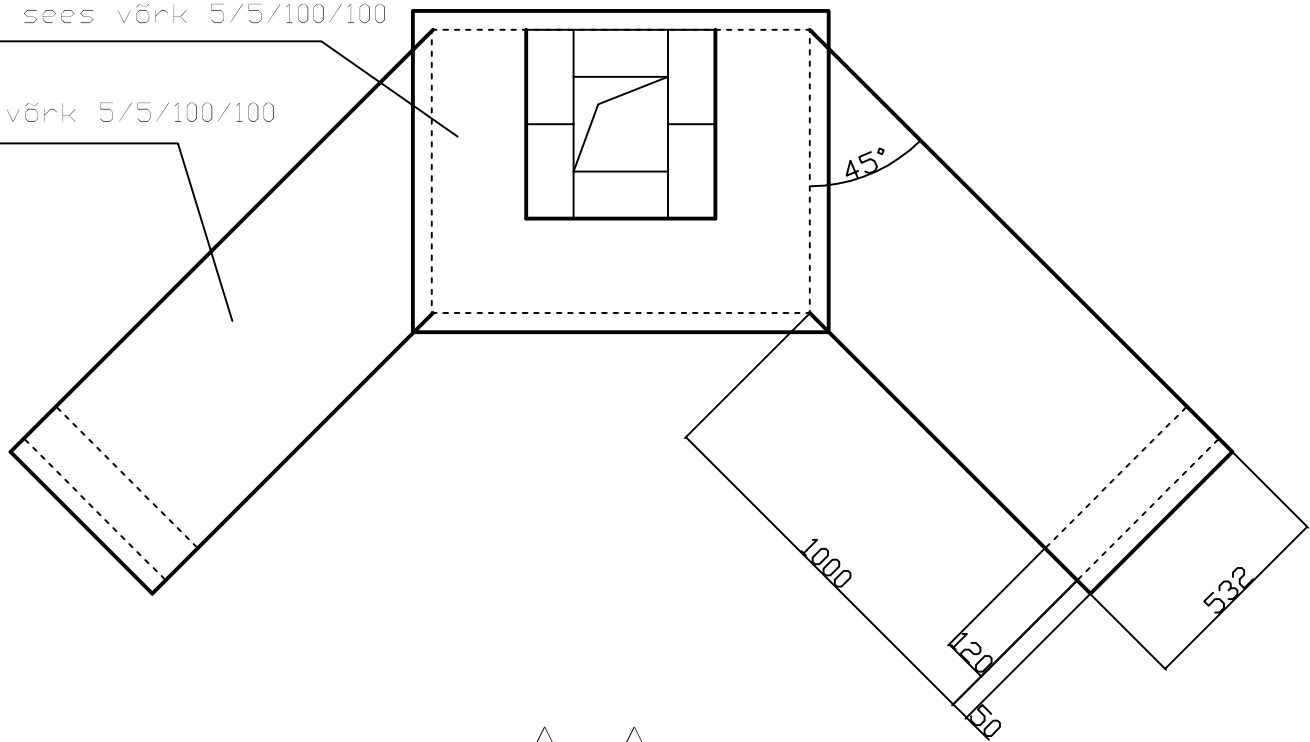

A - A

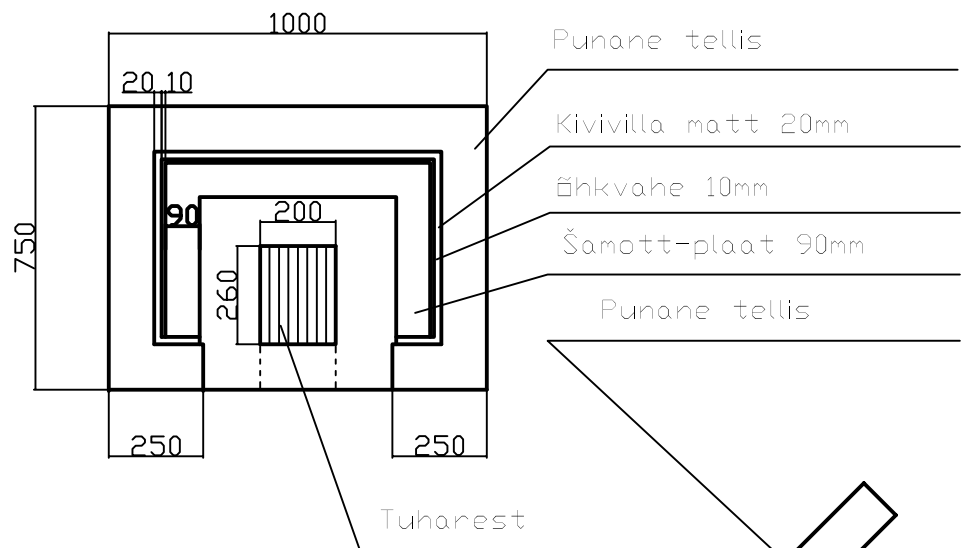

Punane tellis

Kivivilla matt 20mm

Õhkvahe 10mm

Šamott-plaat 90mm

Punane tellis

Tuharest