


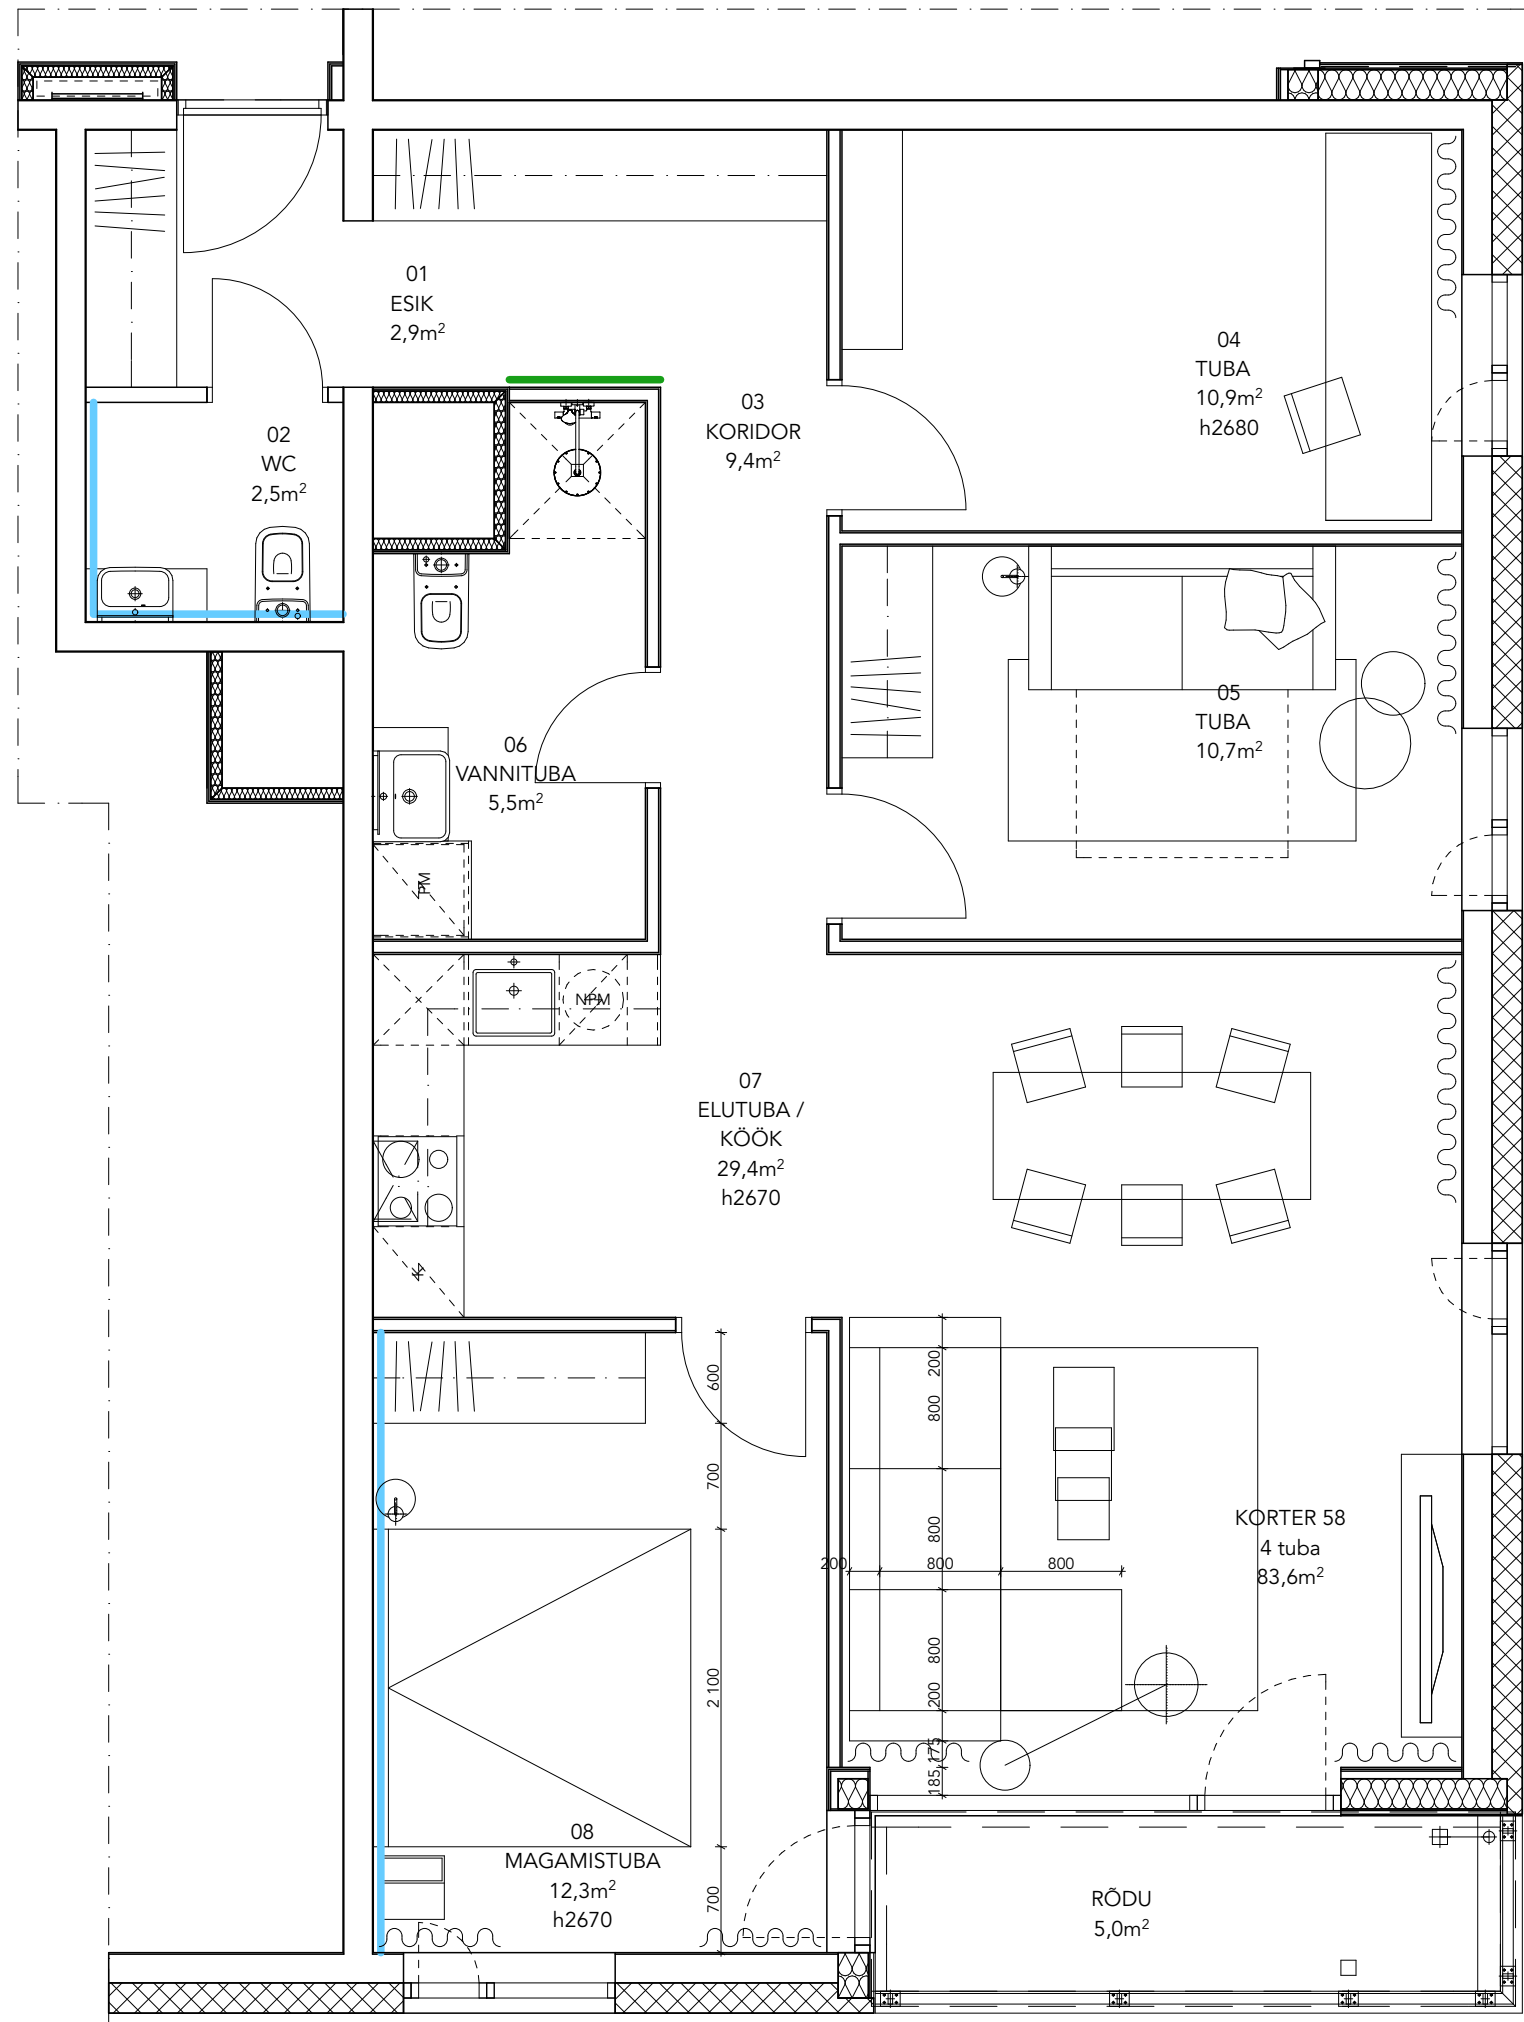

- Krunn (Caparol Samtgrund) + Caparol Stucco Satinato + Vaha (Caparol Stucco Decor Wachsdispersion) toonis Caparol 3D Plus / Palazzo 50
- Peegel, kirgas, 6mm / L1000mm, maksimaalne võimalik kõrgus