




E (1 : 10)

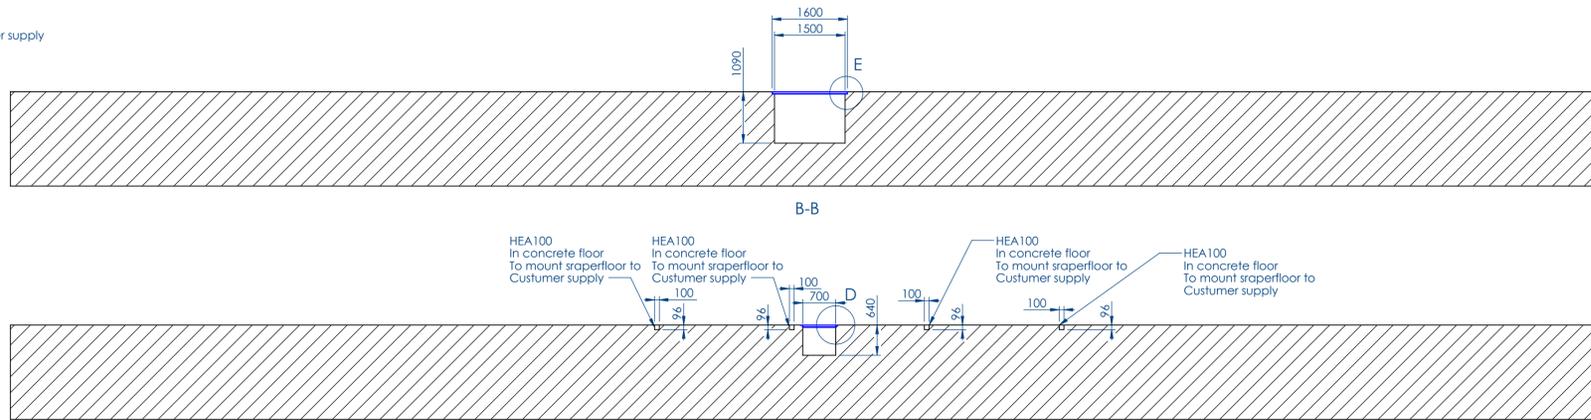



C-C

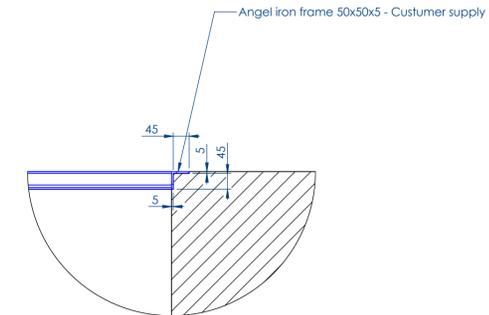


D (1 : 10)

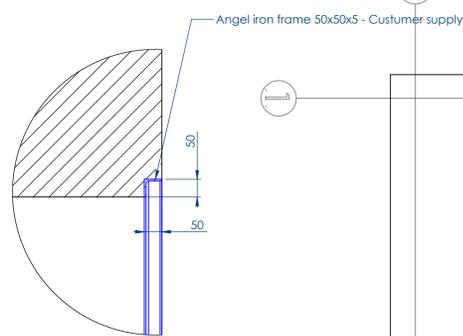

G (1 : 10)

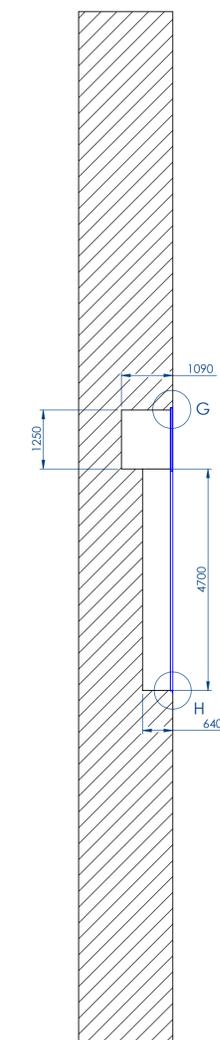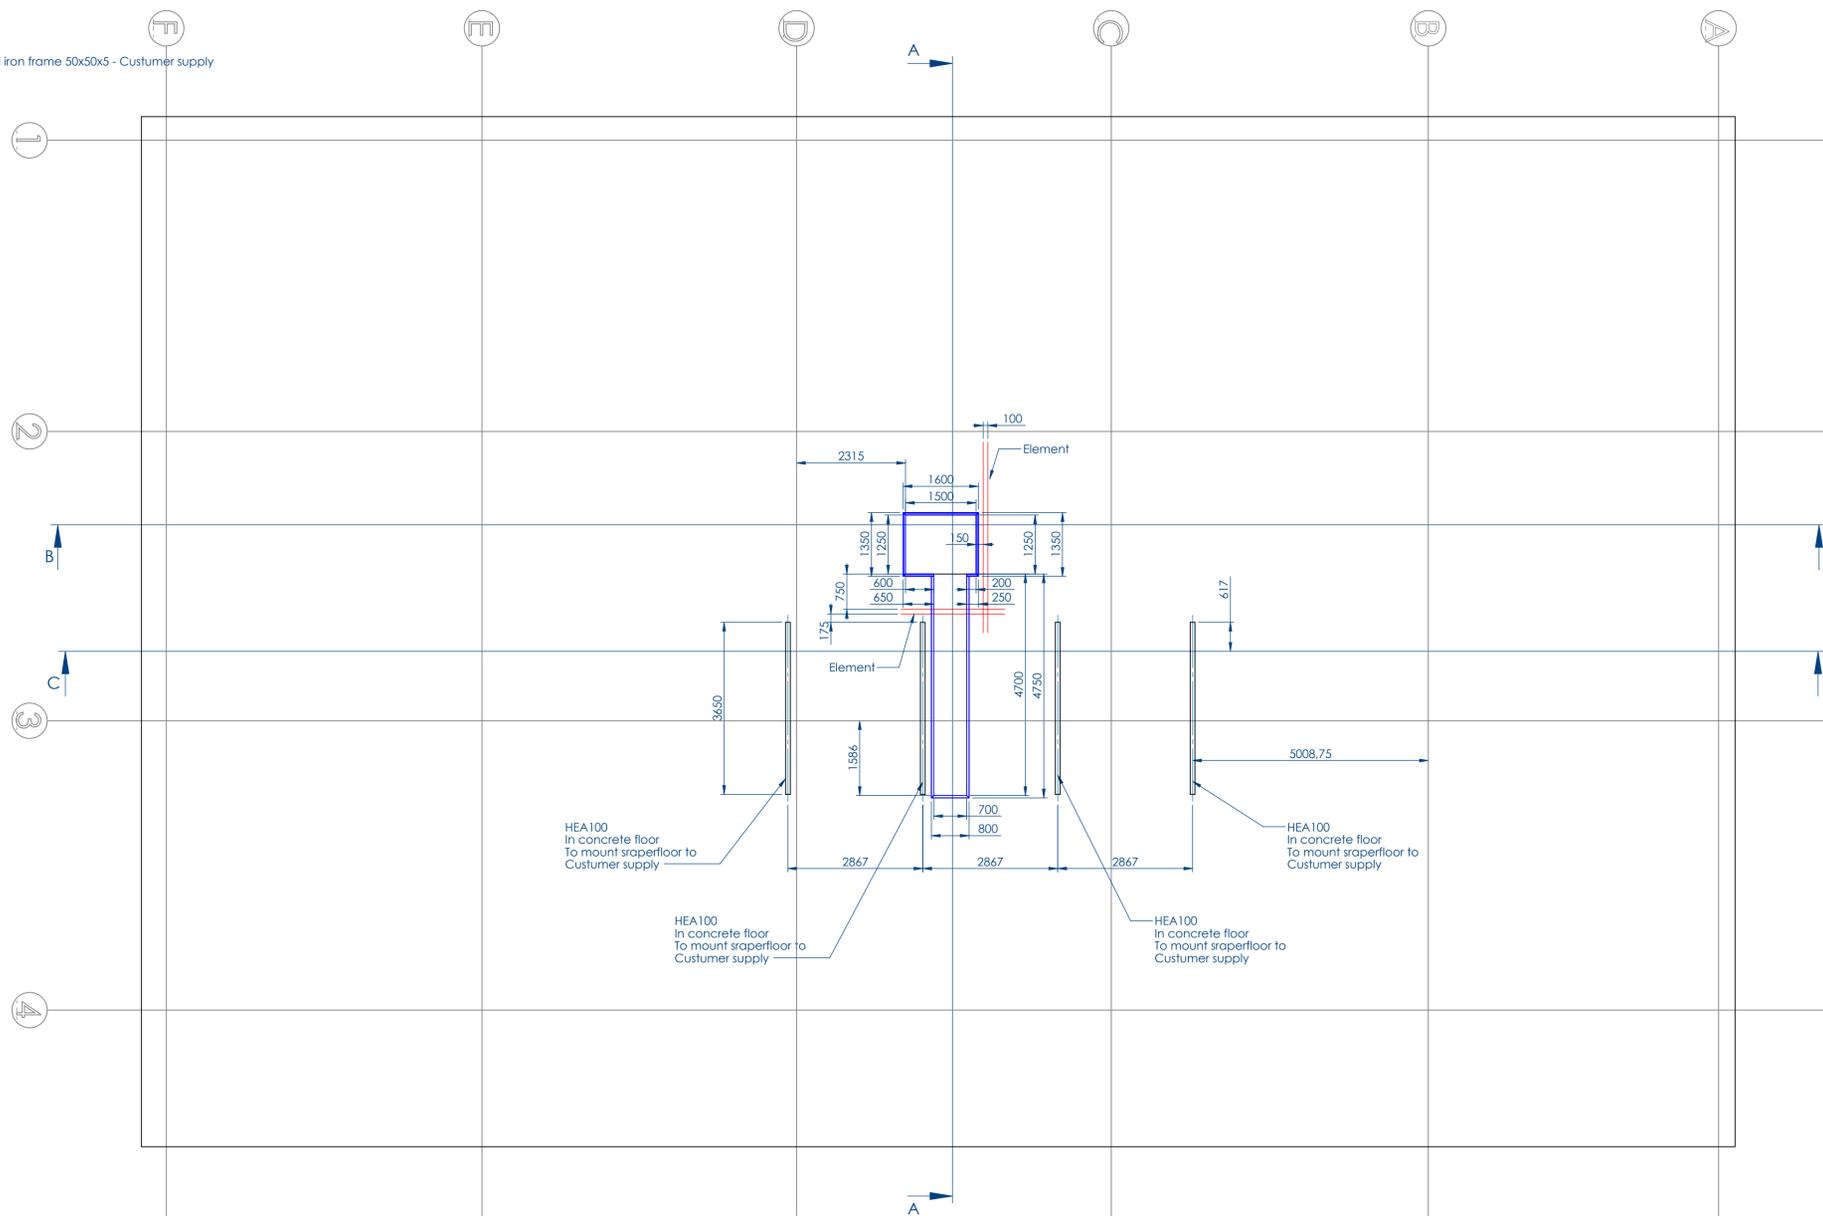

A-A

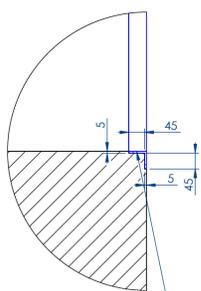

H (1 : 10)

Angel iron frame 50x50x5 - Customer supply

- Important:
- Angel iron frame & HEA100 = Customer supply
 - Foundation floor arece to be flat and level accuracy +/- 3 mm.
 - Foundation to be waterproof.
 - Thickness of concrete on the bottom of the foundation to be a minimum of 200 mm. before any waterproof membran.