

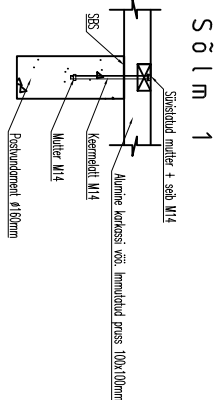



Vundamentide plaan

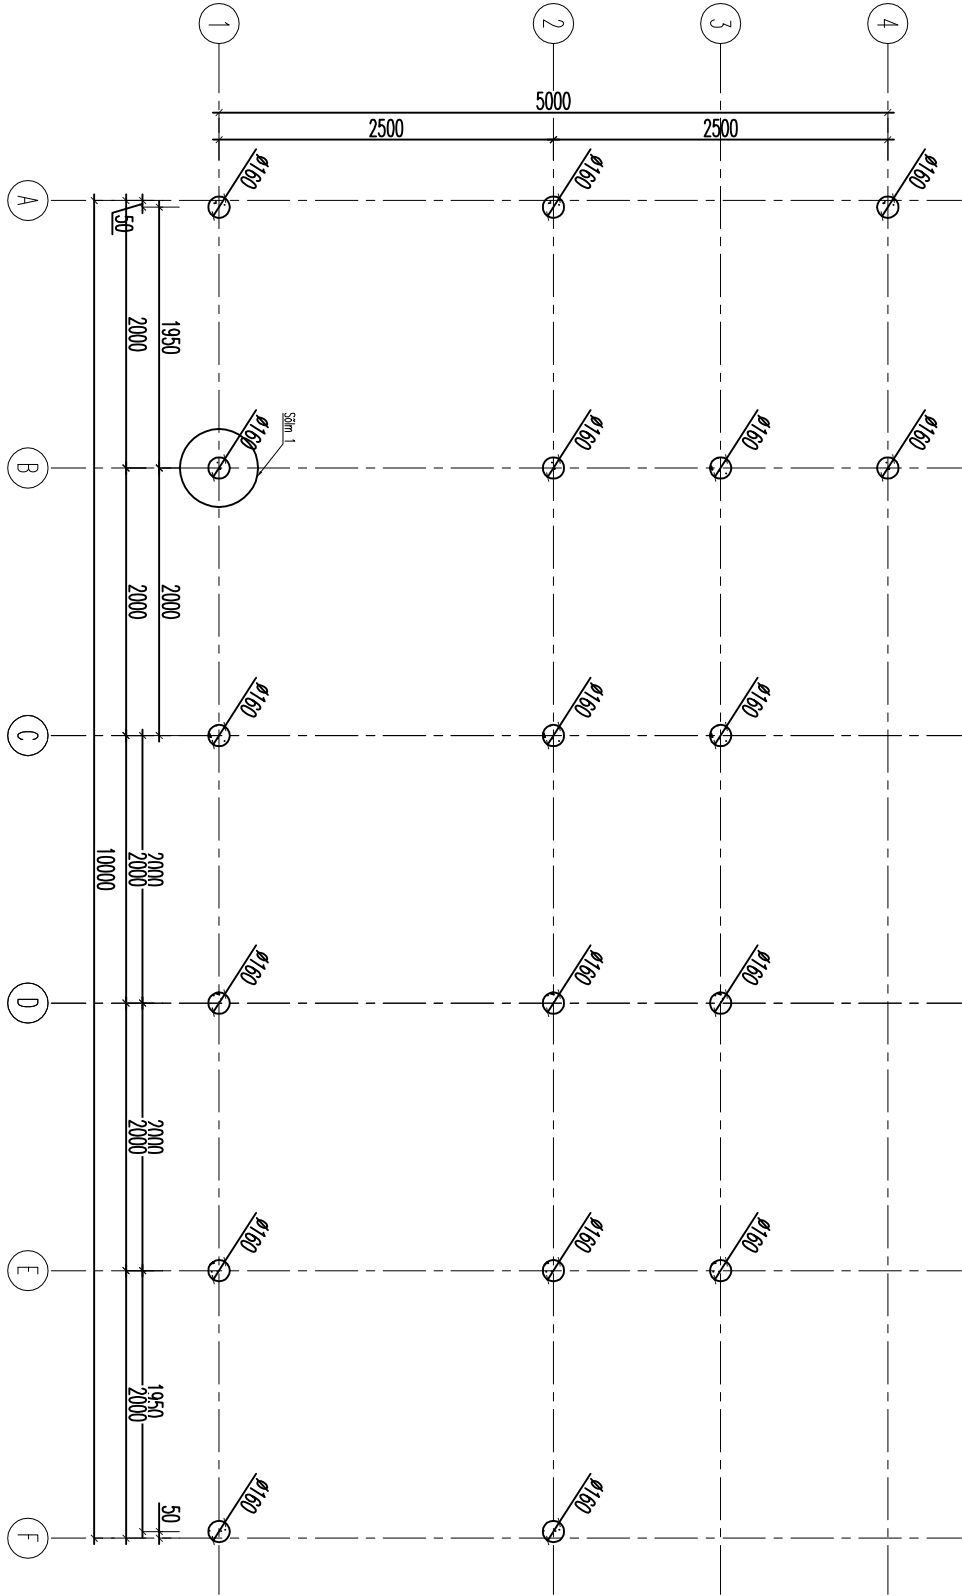


P l a a n

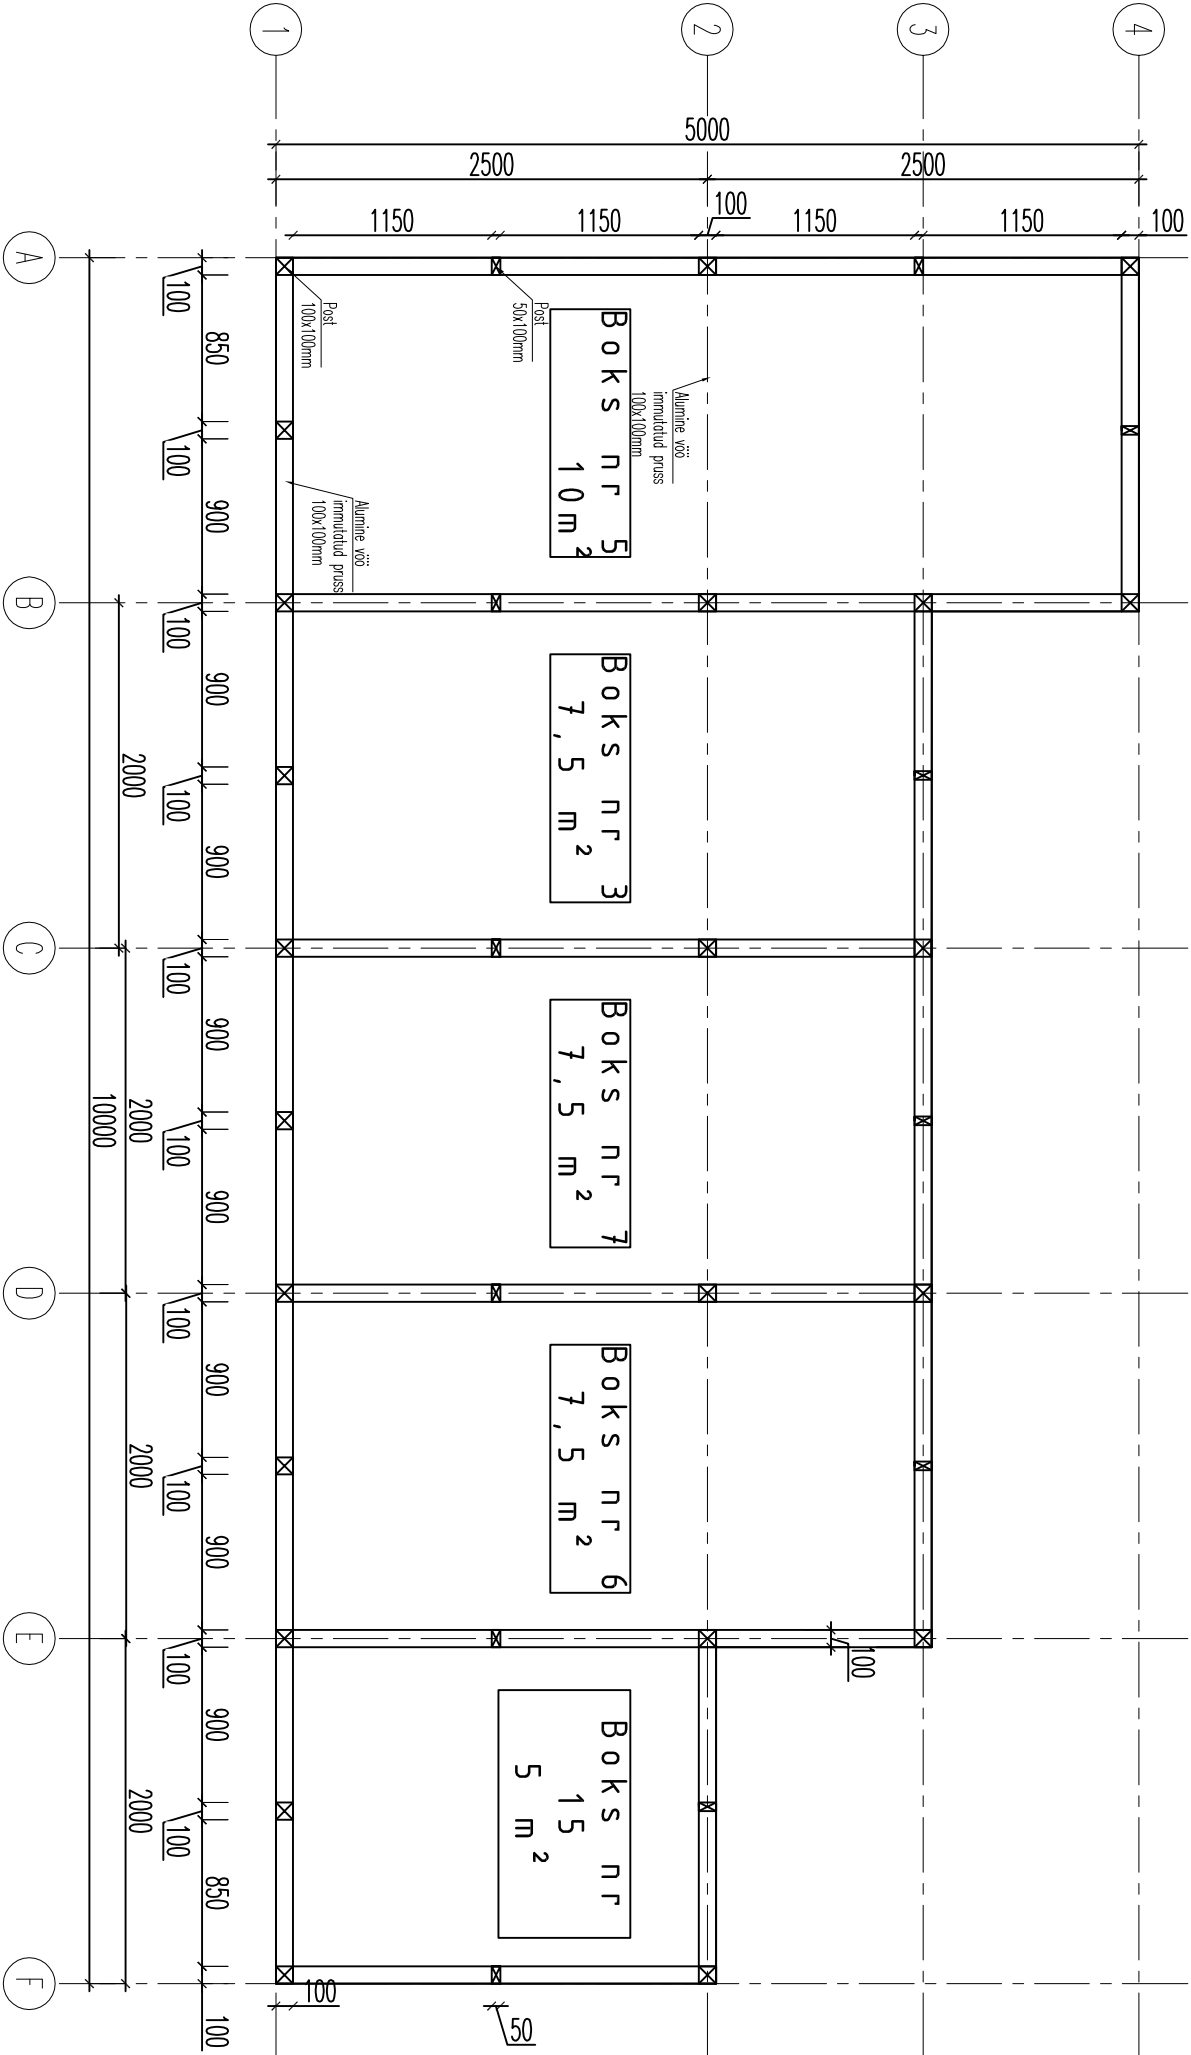


Vaade karkassile teljel 1

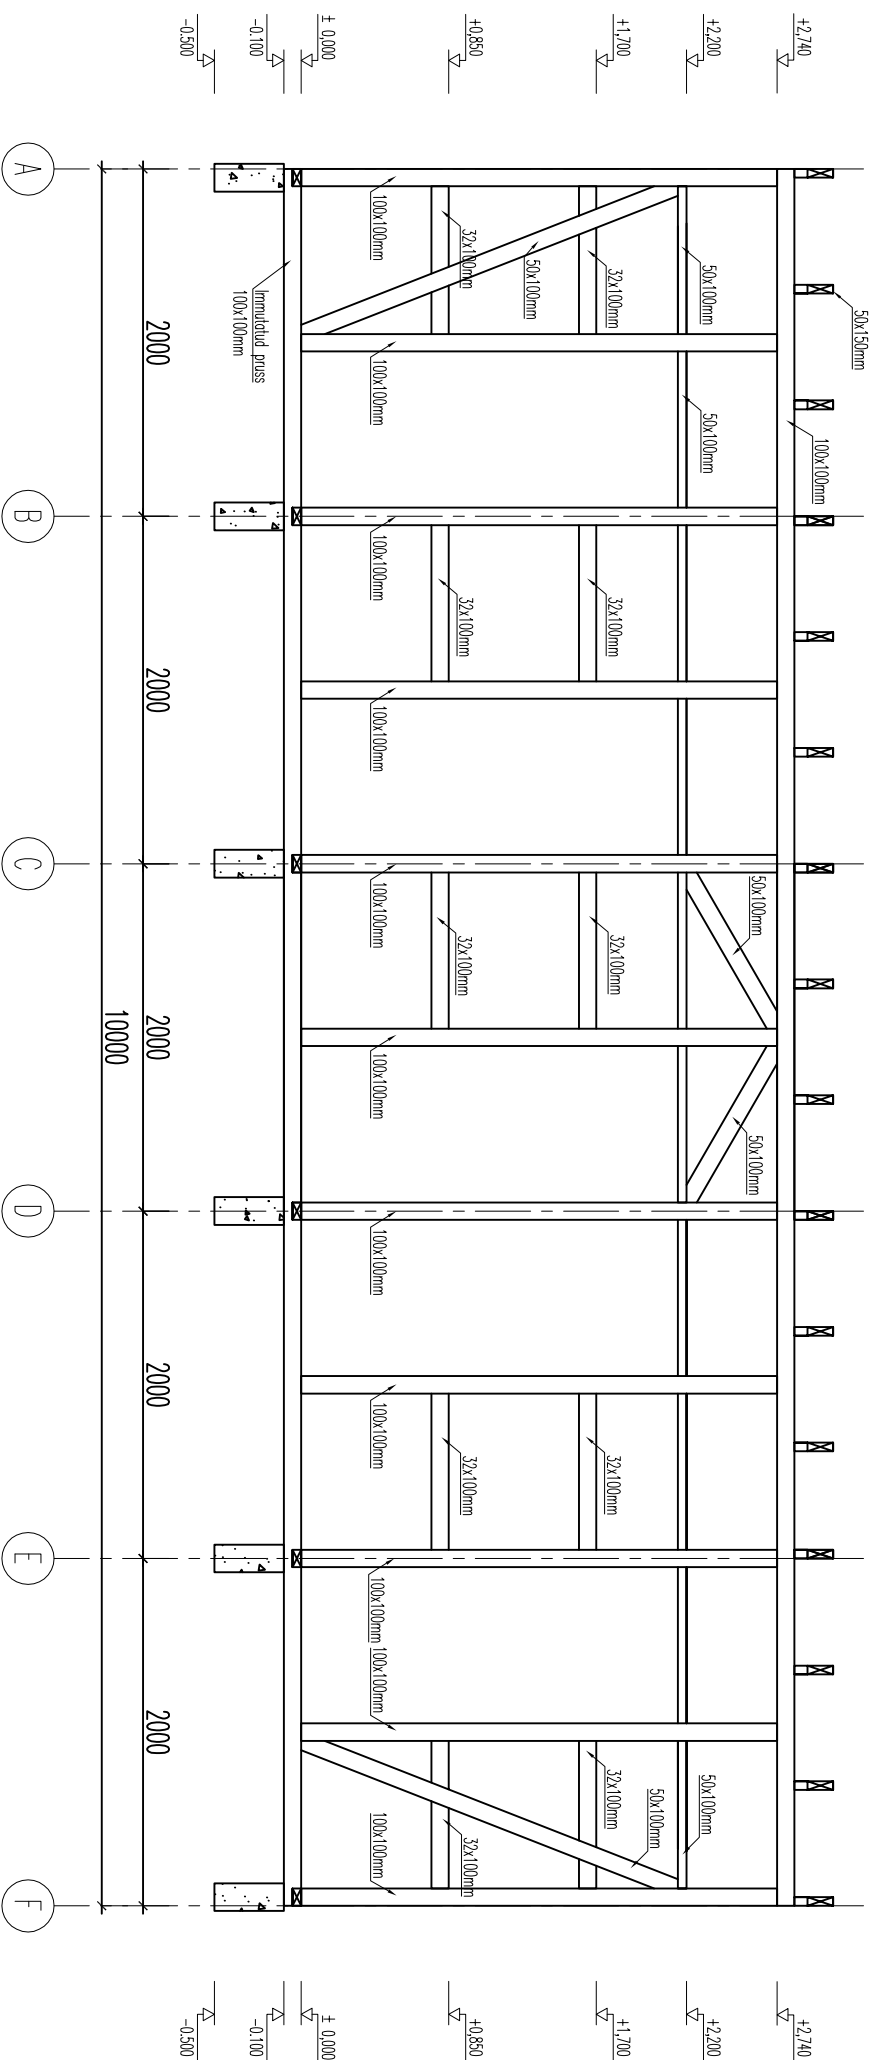


Architectural drawing of a building's structural frame, showing a cross-section with columns and beams. The drawing includes dimensions for column heights and beam lengths. Key dimensions include column heights of 2.087m, 0.850m, and 0.100m, and beam lengths of 2000mm and 10000mm. The drawing also shows various structural details like reinforcement and connections.

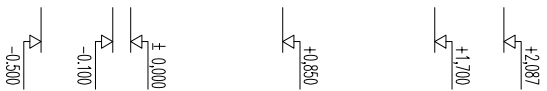


Vaade karkassile telgedel D ja E

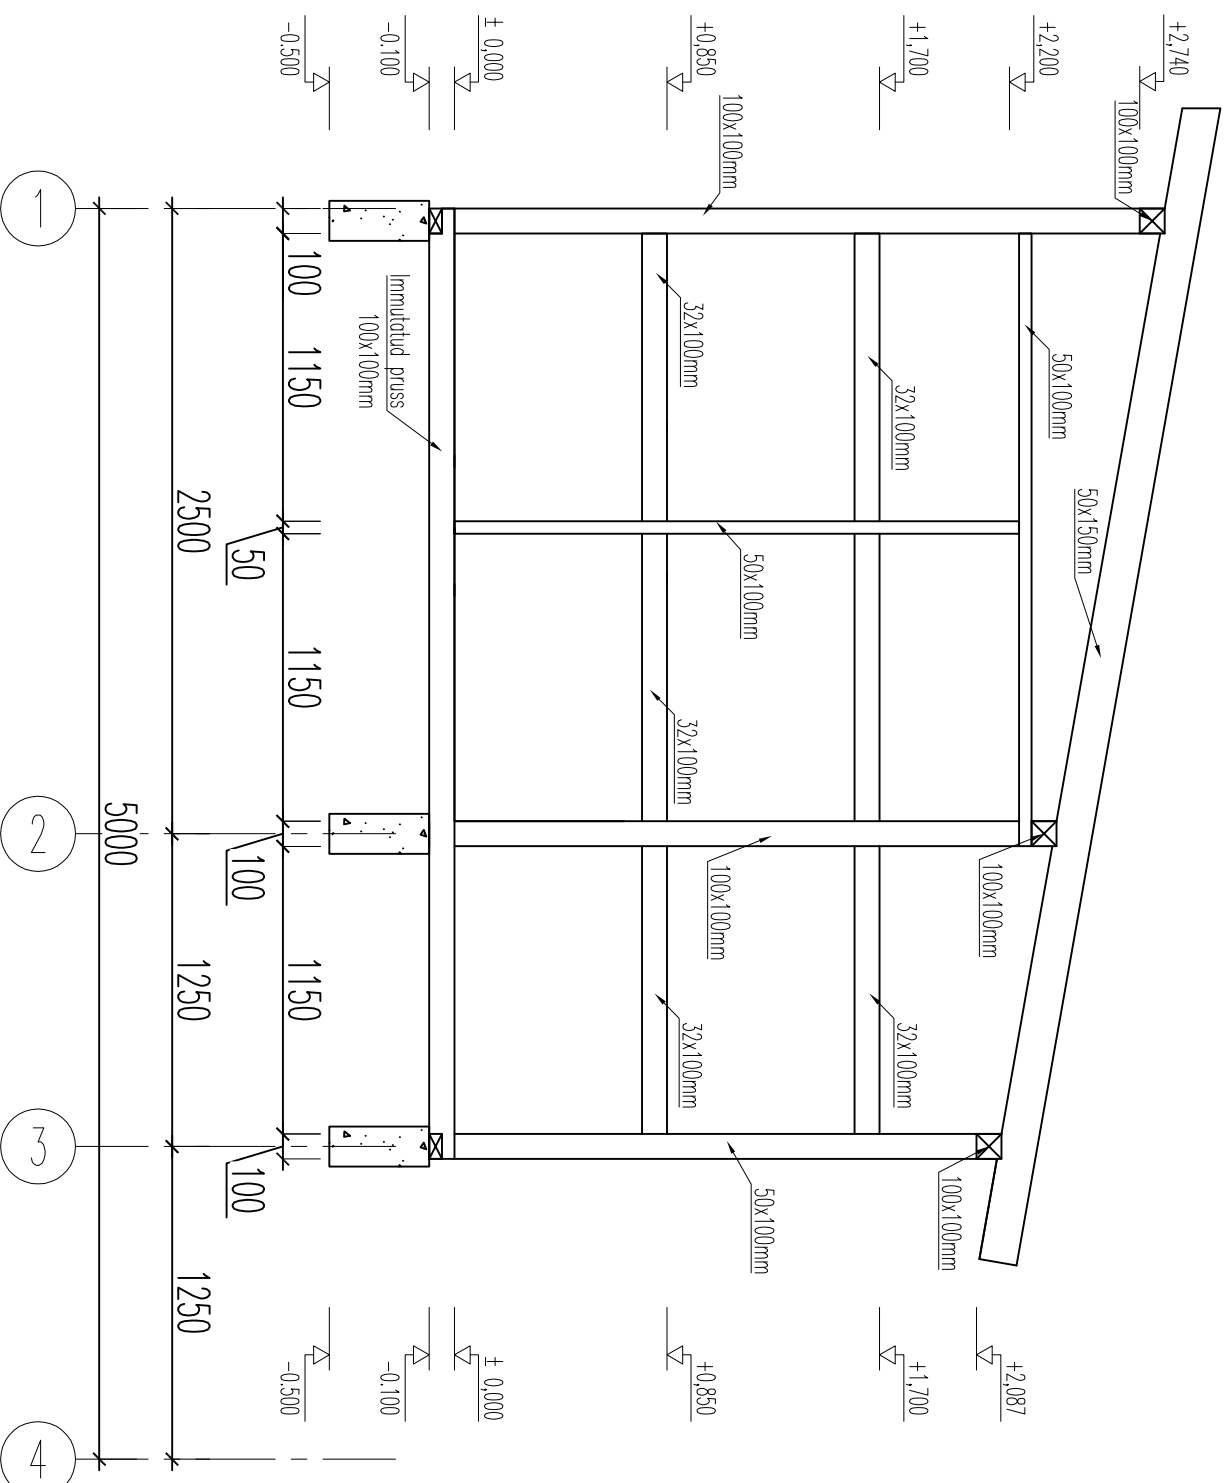


Vaade karkassile teljel A

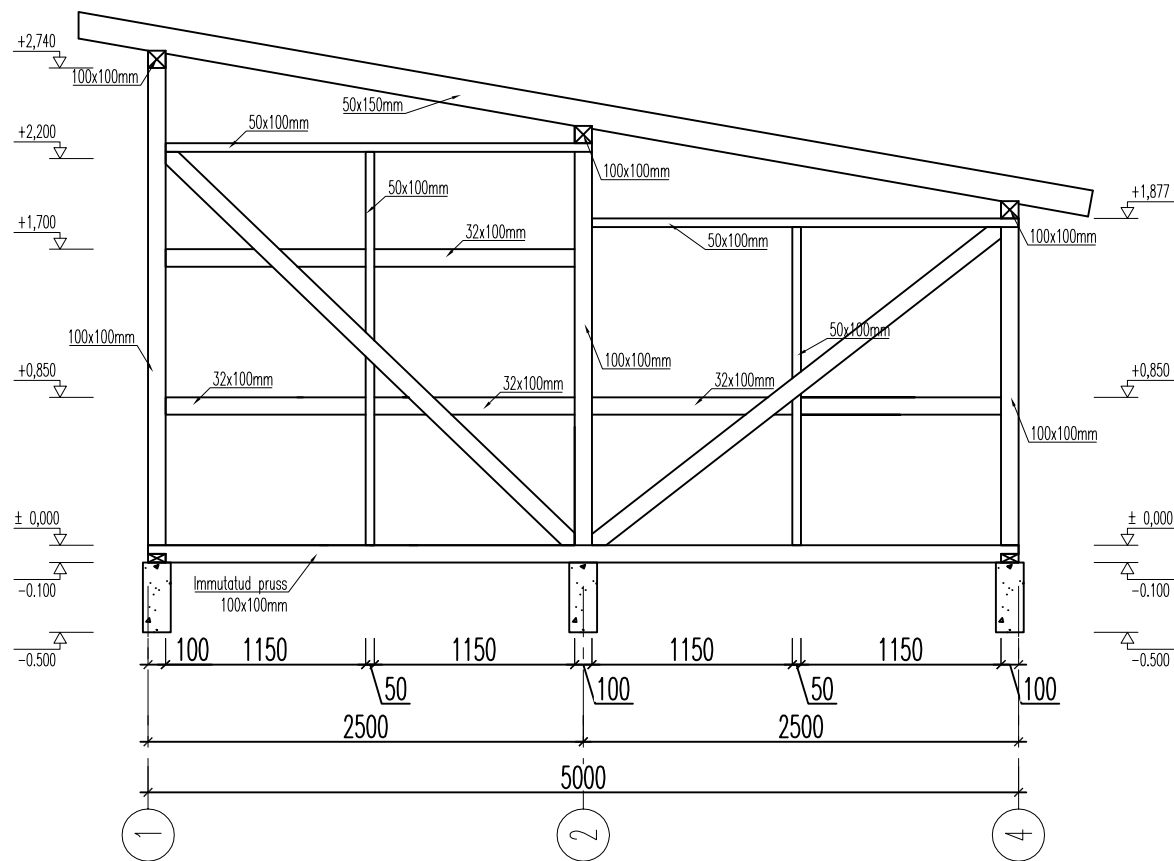


Vaade karkassile teljel B

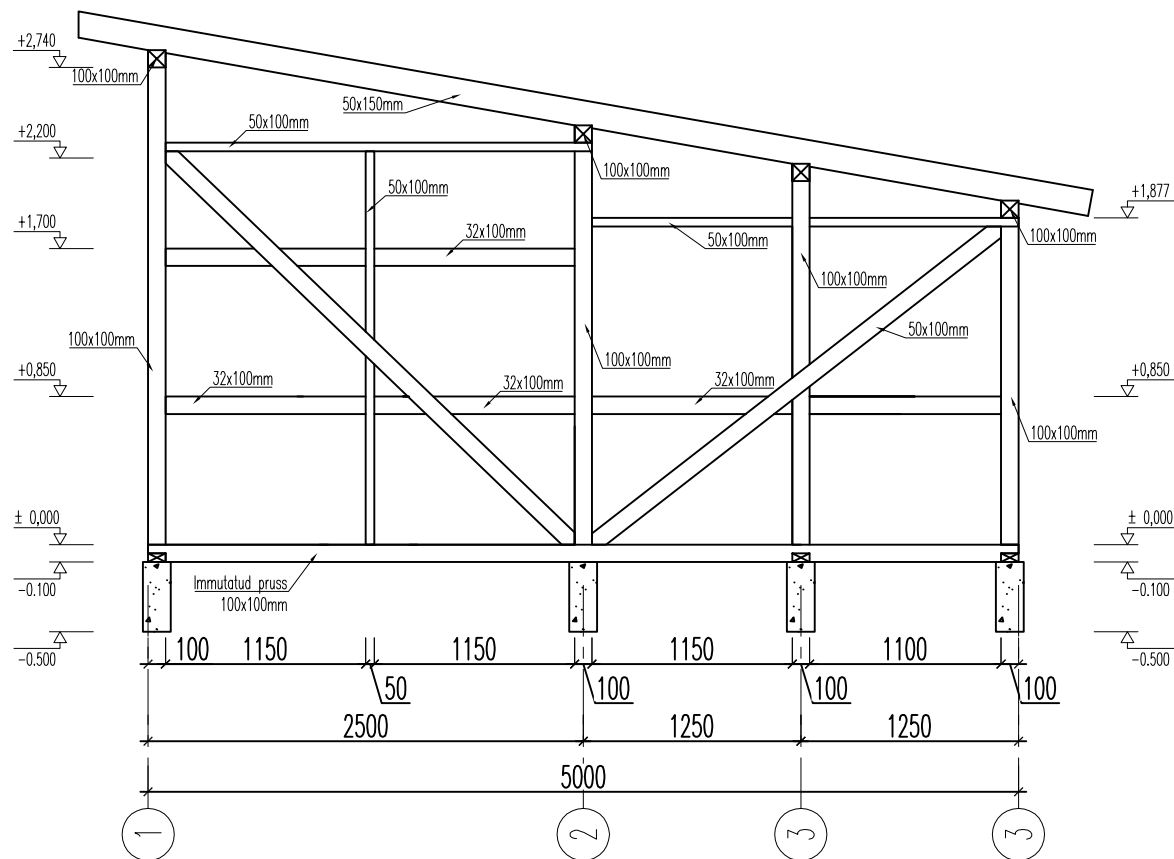

Vaade karkassile teljel C

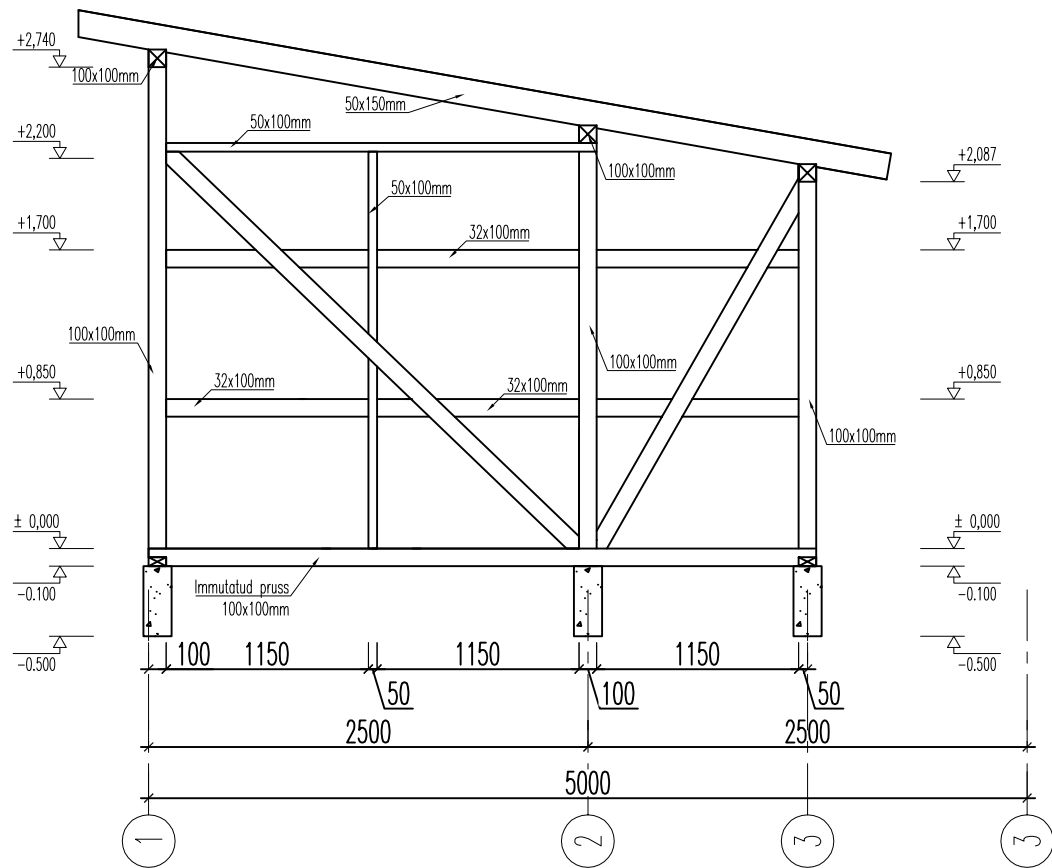

Vaade karkassile teljel F

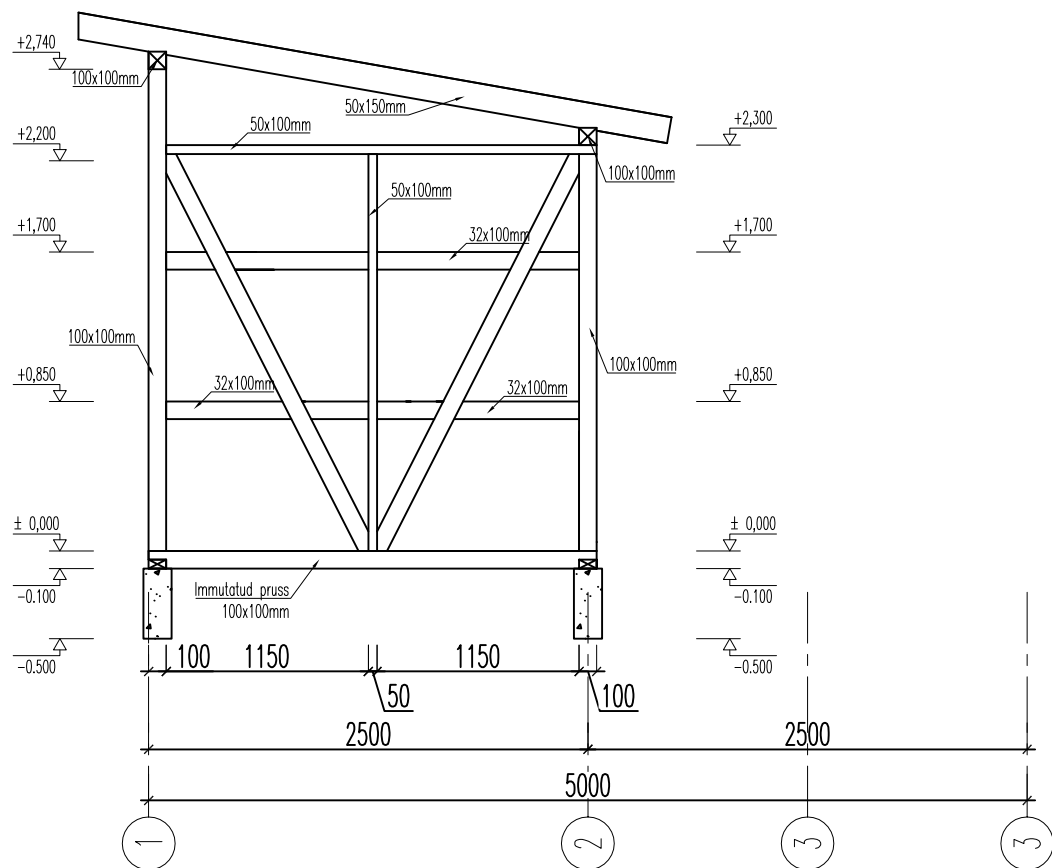

Katusekandjate plaan

