
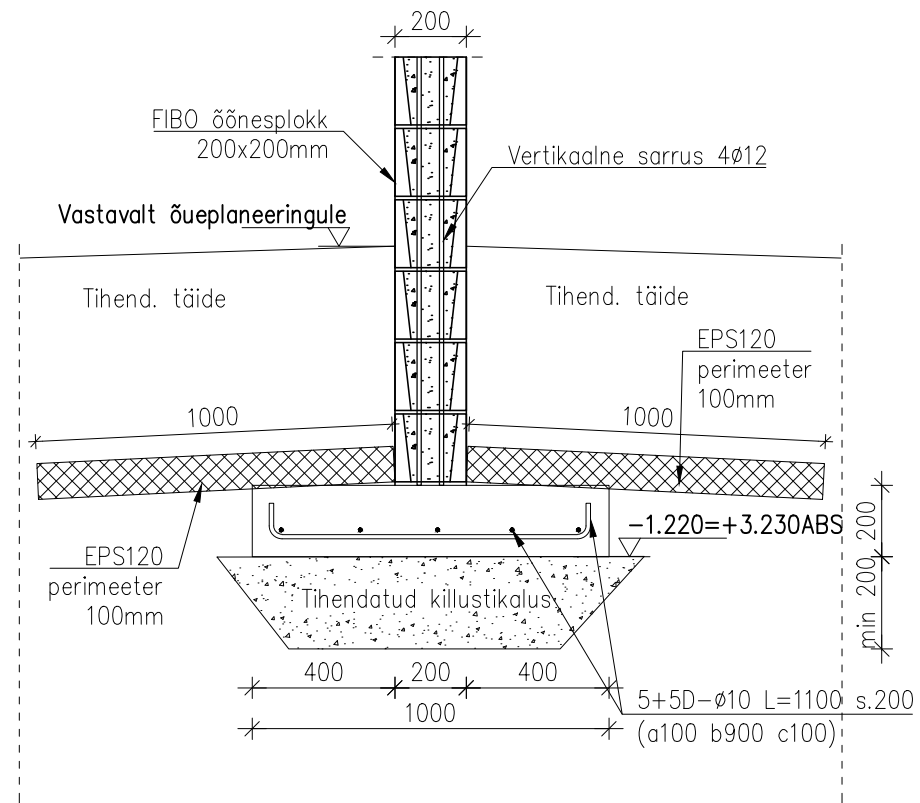
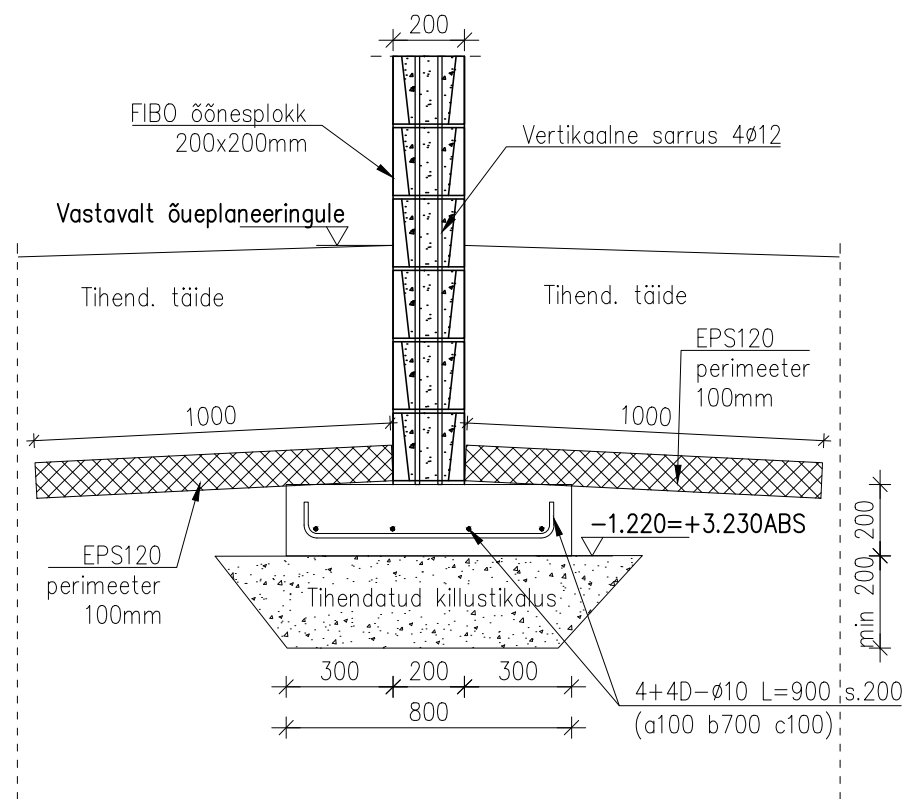


TL7 (garaaži postid)

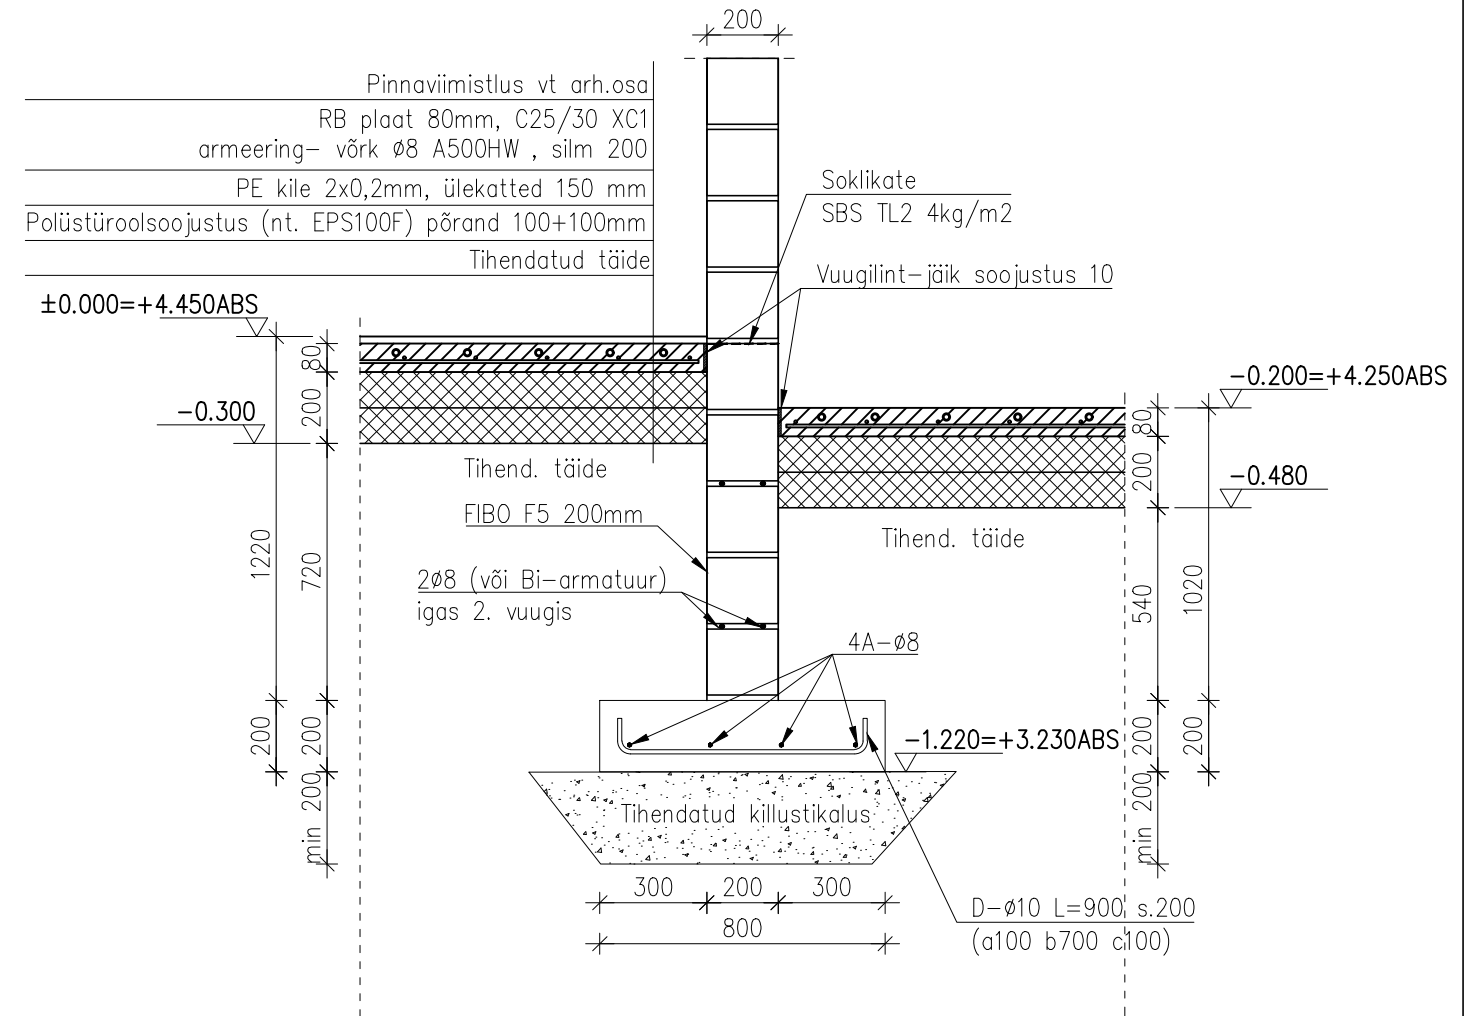

TL7* (terrassi post)

TL6

Sarruse painutustüübid

