



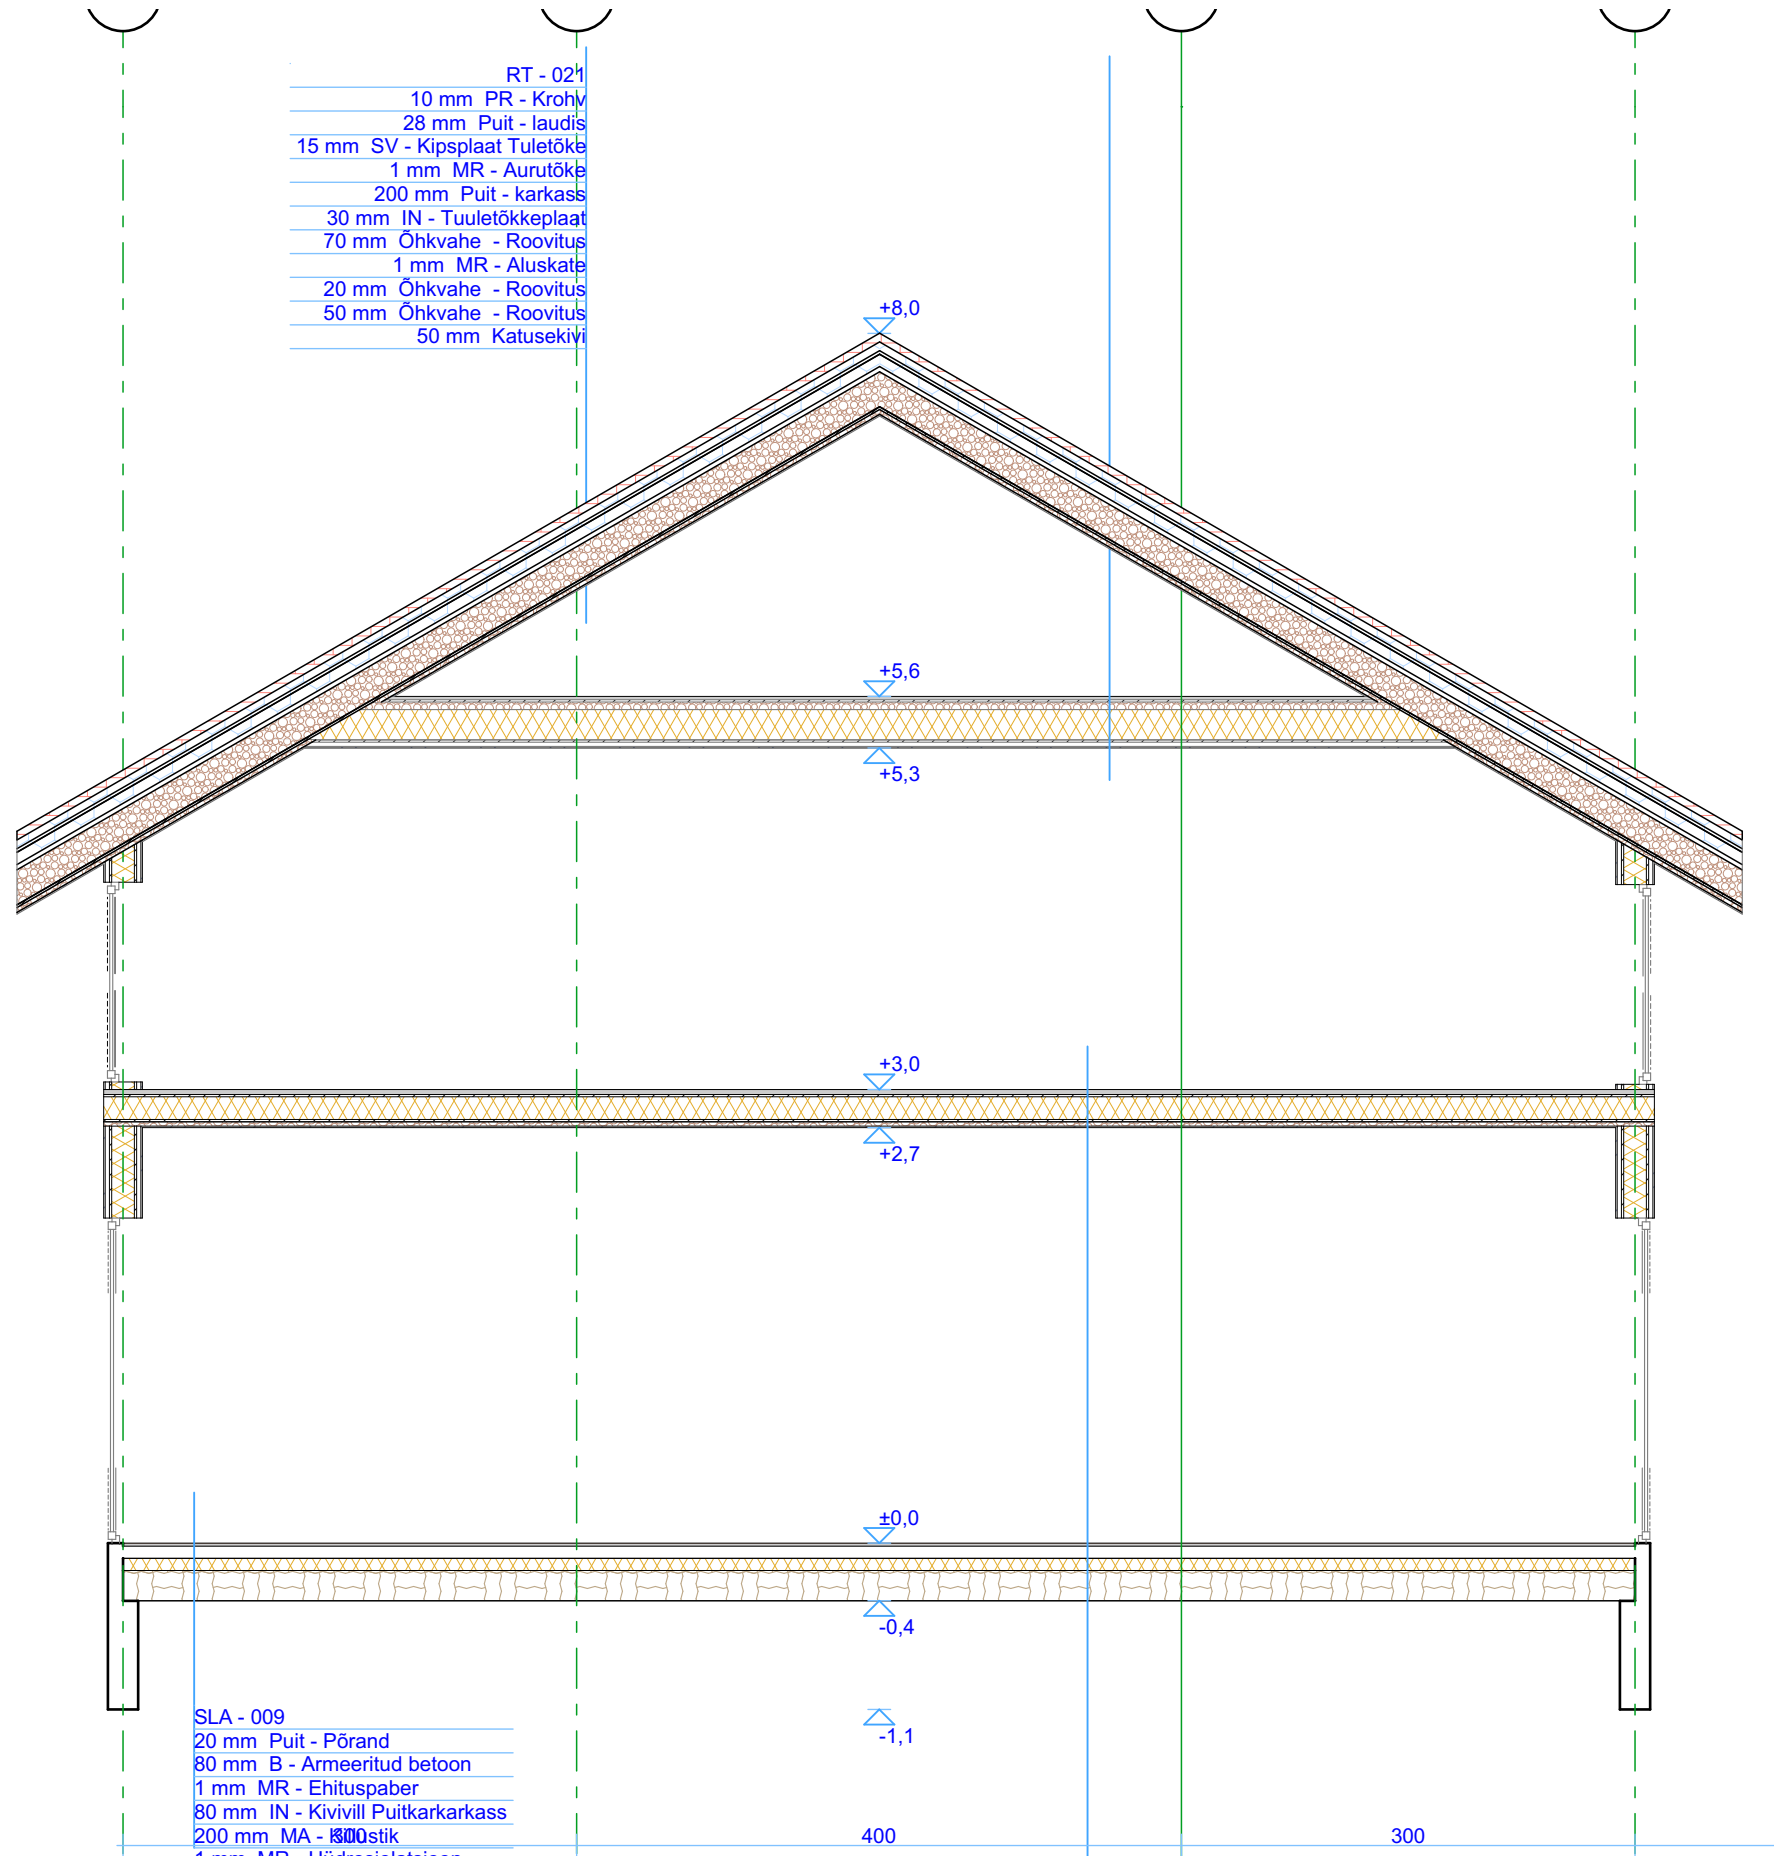

S-08

Lõige

1:50

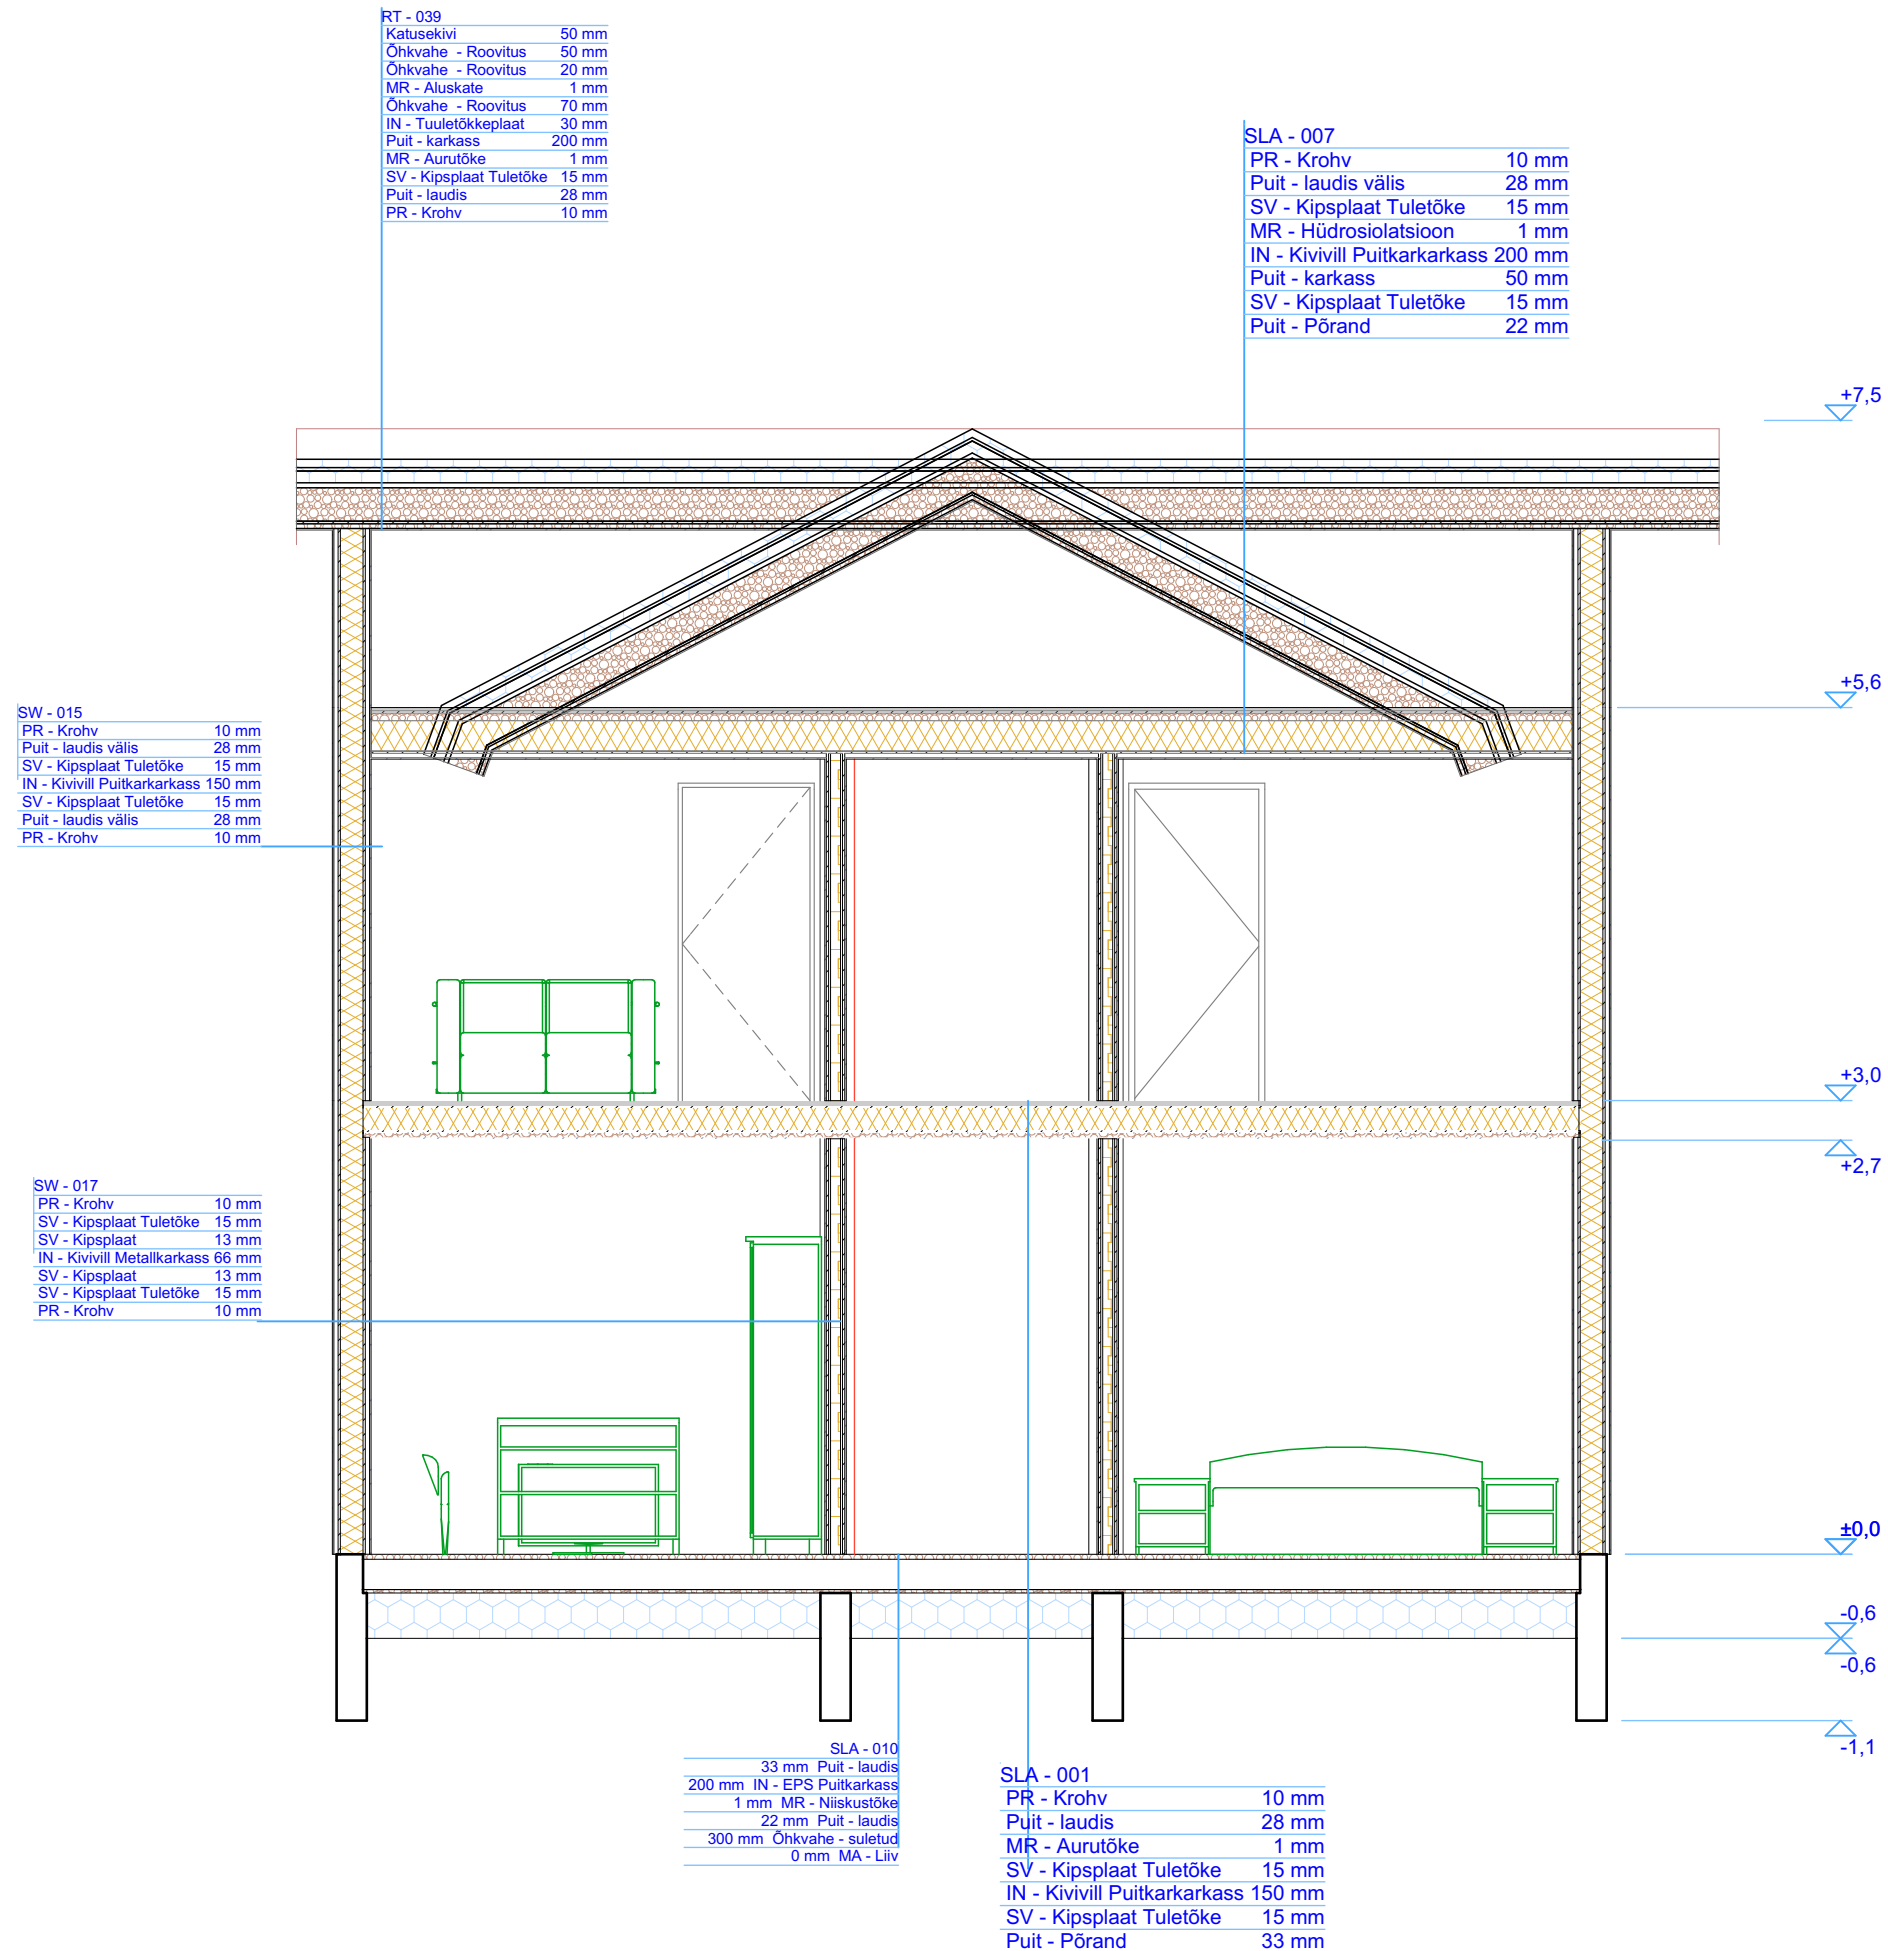

S-03

Lõige