


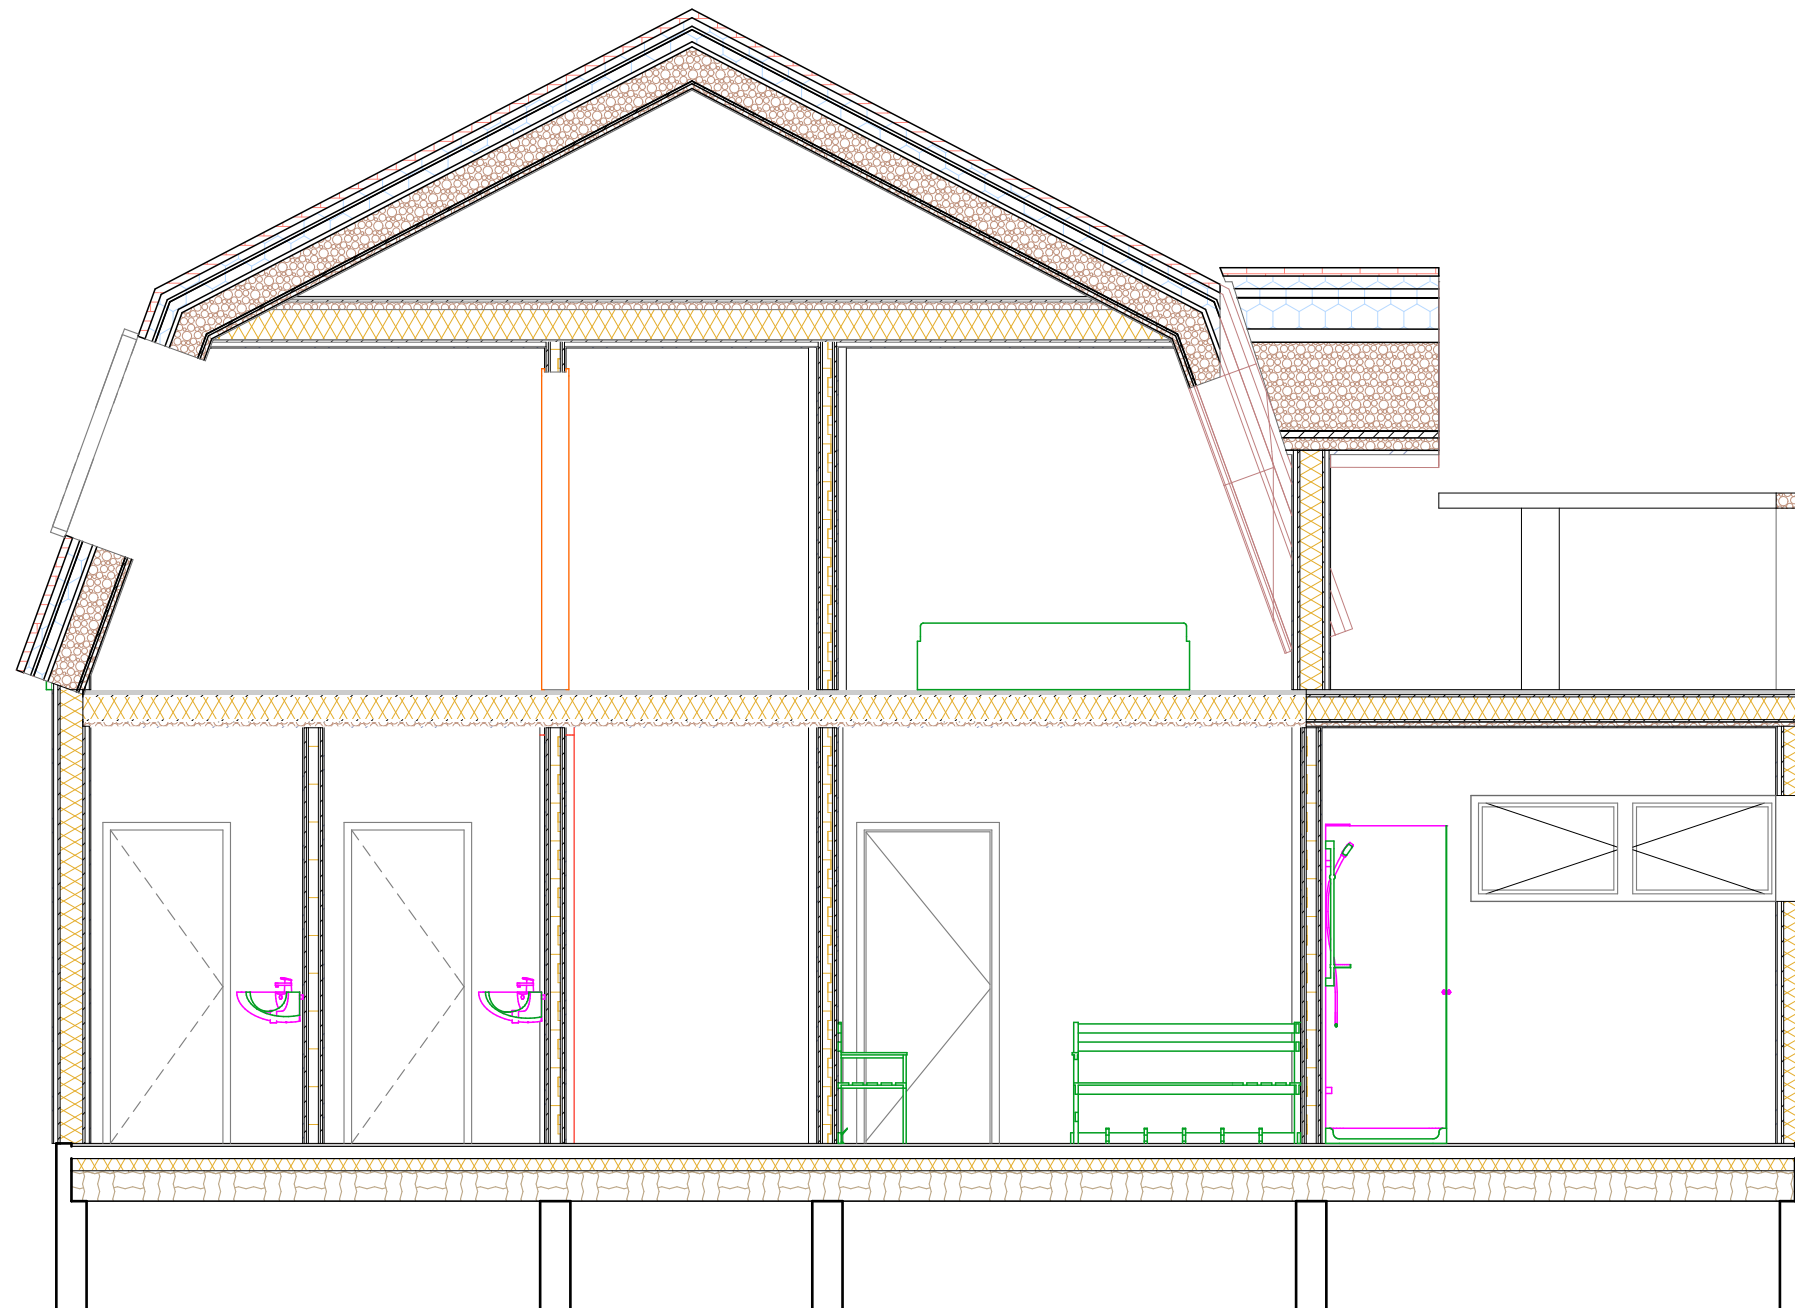

S-05

Building Section