


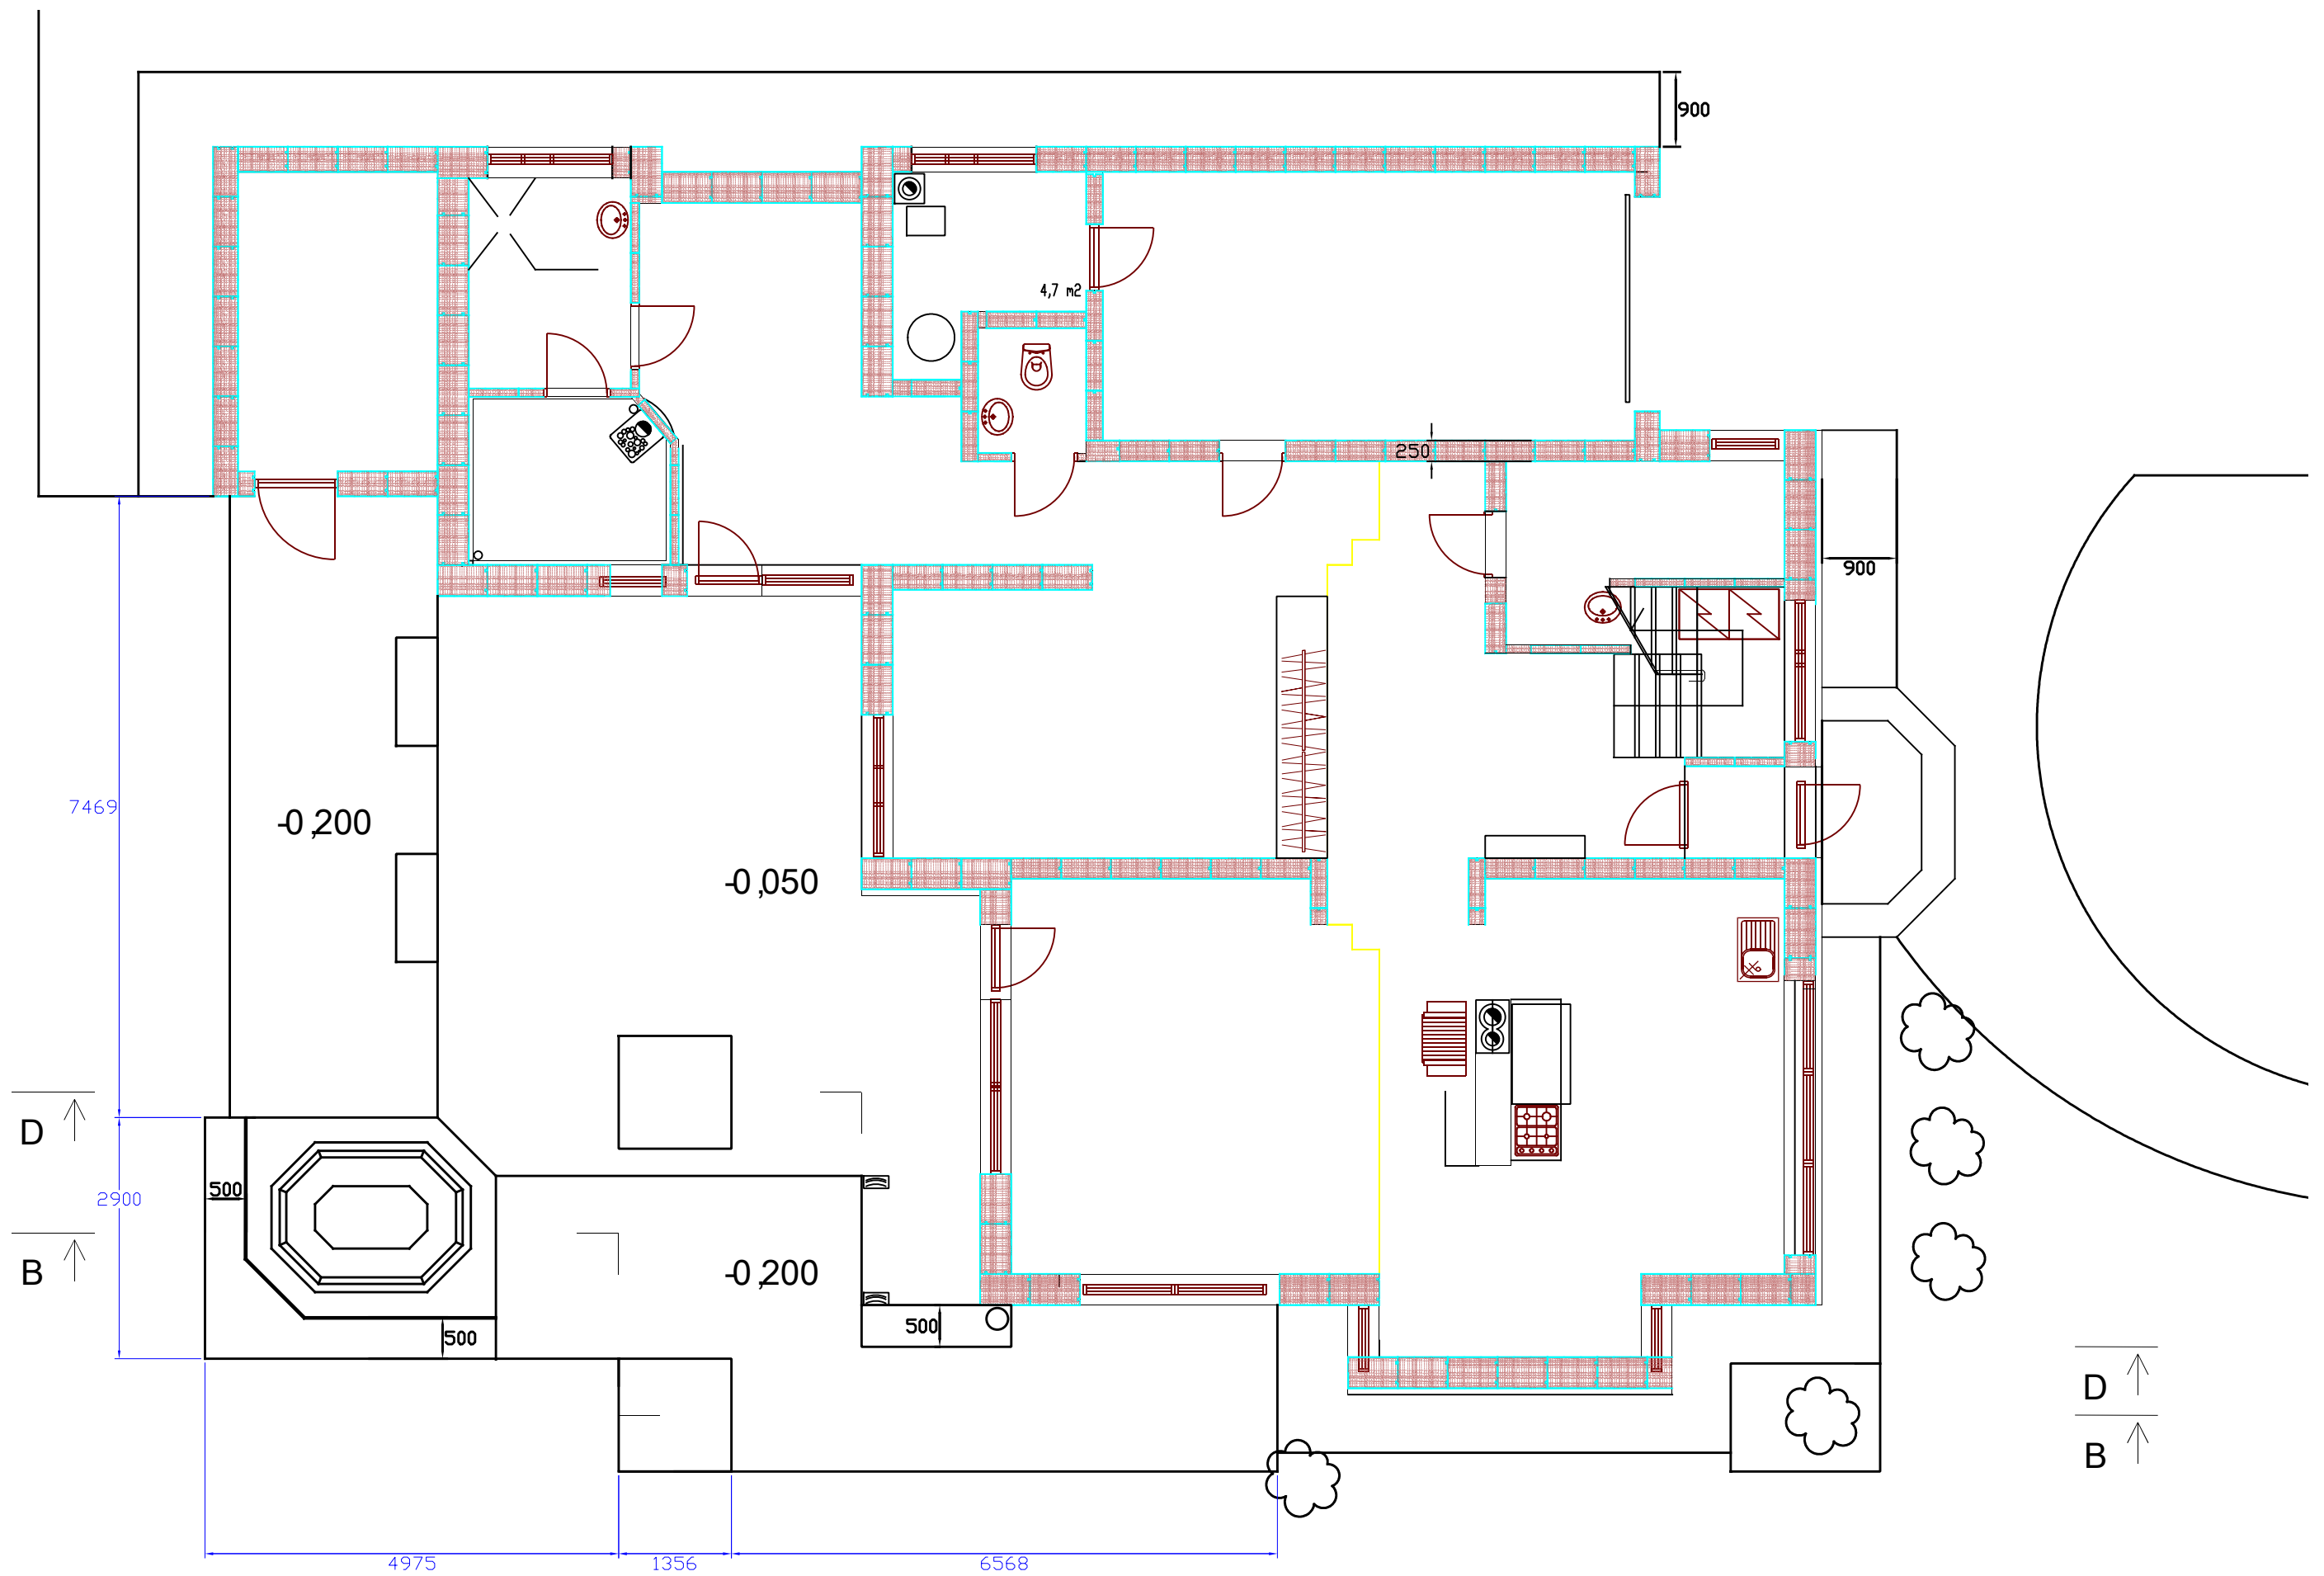

Terassialune pind 87 m2

M1:75