
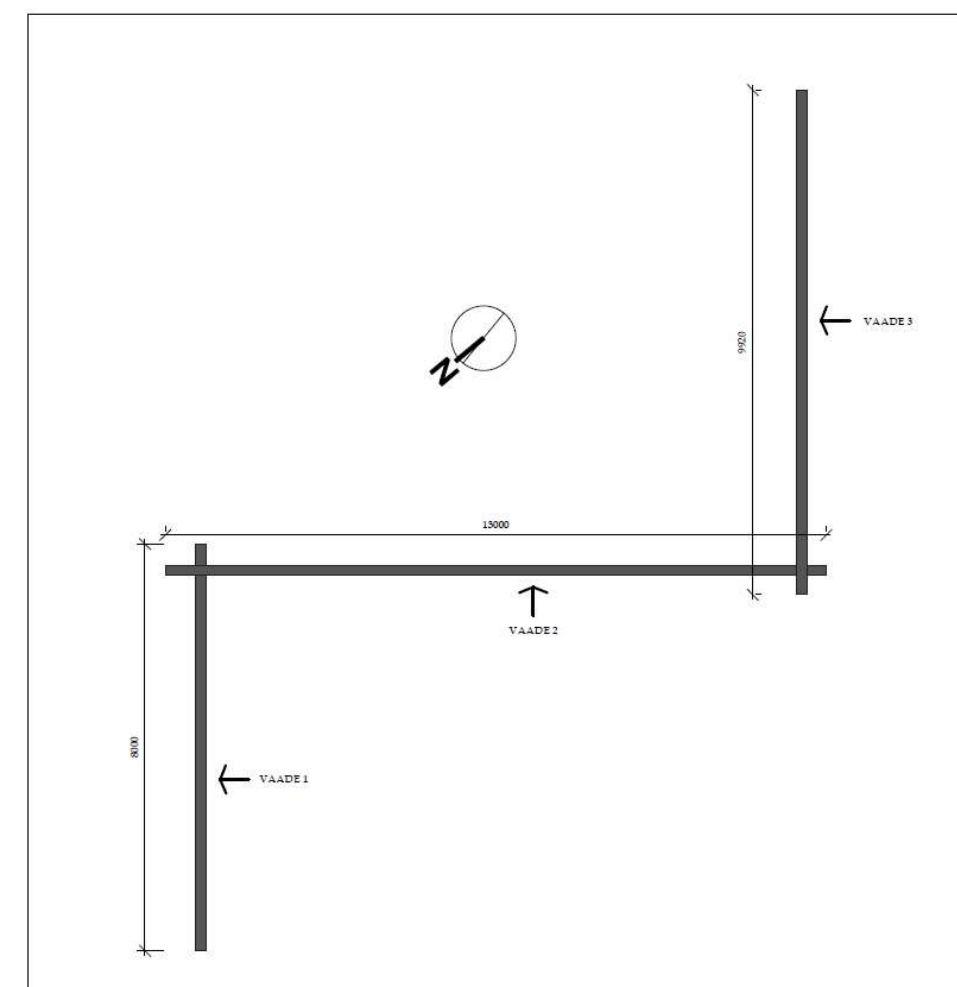
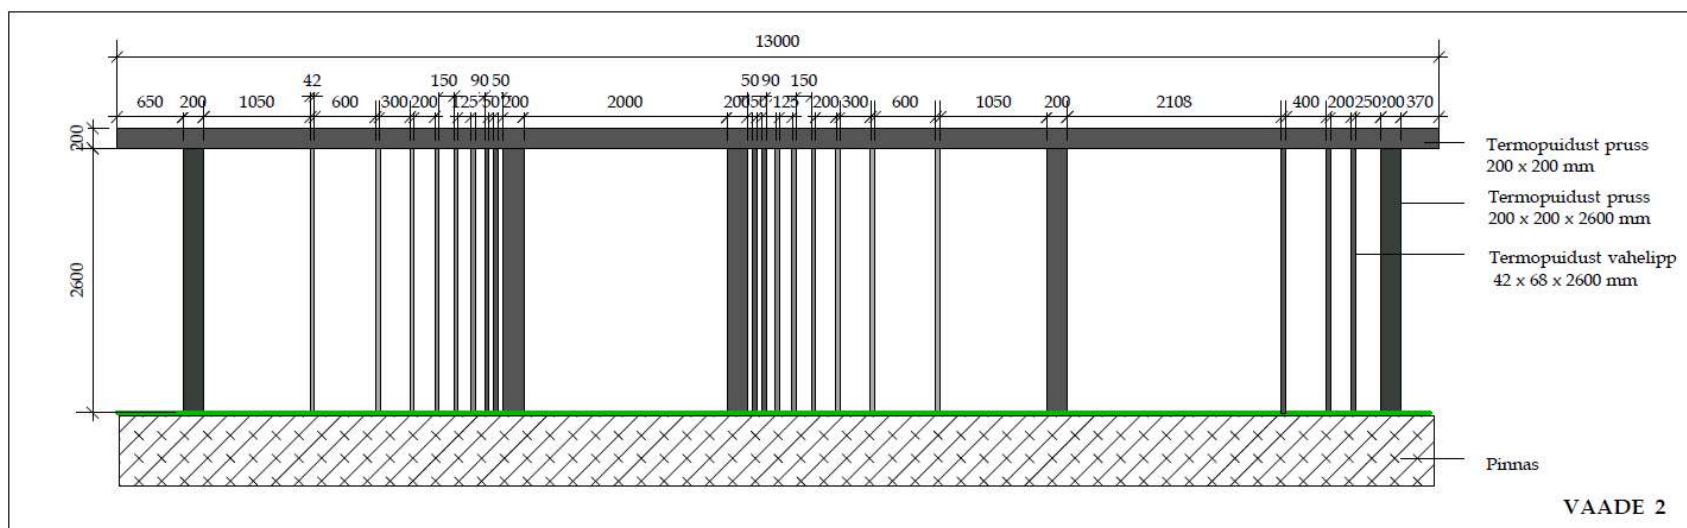
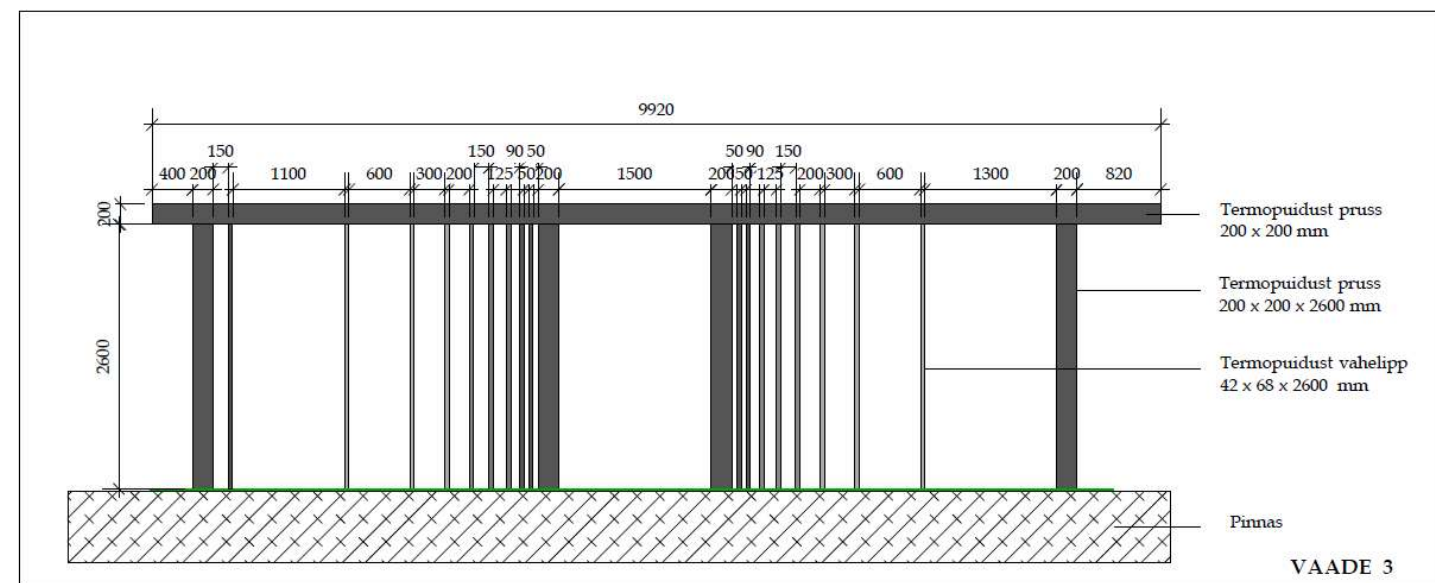


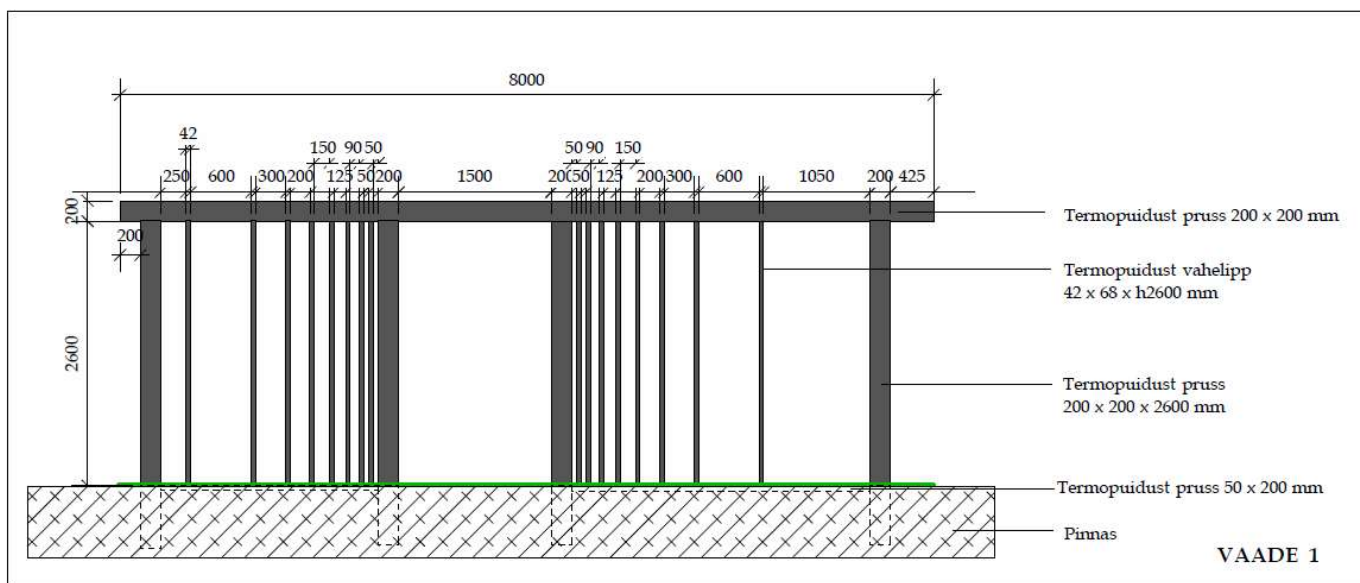

Materjal: Termopuidust prussid ja vahelipid - viimistlemata.
 Alternatiiv: Teknos OÜ - Woodex värvikaardilt nr.1834 -
 tumehall, 1835 - hall, 1831 - helehall.

Pergola : Termopuidust pruss (pealmine) 200 x 200 mm 31 jn. - viimistlemata.
 Alternatiiv : 1834 - tumehall
 Prussidest postid 200 x 200 x 2600 mm. - 11 tk, viimistlemata
 Alternatiiv : 1834 - tumehall.
 Vahelipid 42 x 68 x 2600 mm. - 52 tk, viimistlemata
 Alternatiiv: 1834 -tumehall 28 tk, 1835 - hall 12 tk, 1831 - helehall 12 tk.
 (Vaade 1; 2; 3)

lisa: materjali mõõtude muudatus

200x200mm asendatud 135x135mm
 50x200mm asendatud 42x135mm
 42x68mm asendatud 42x92mm