

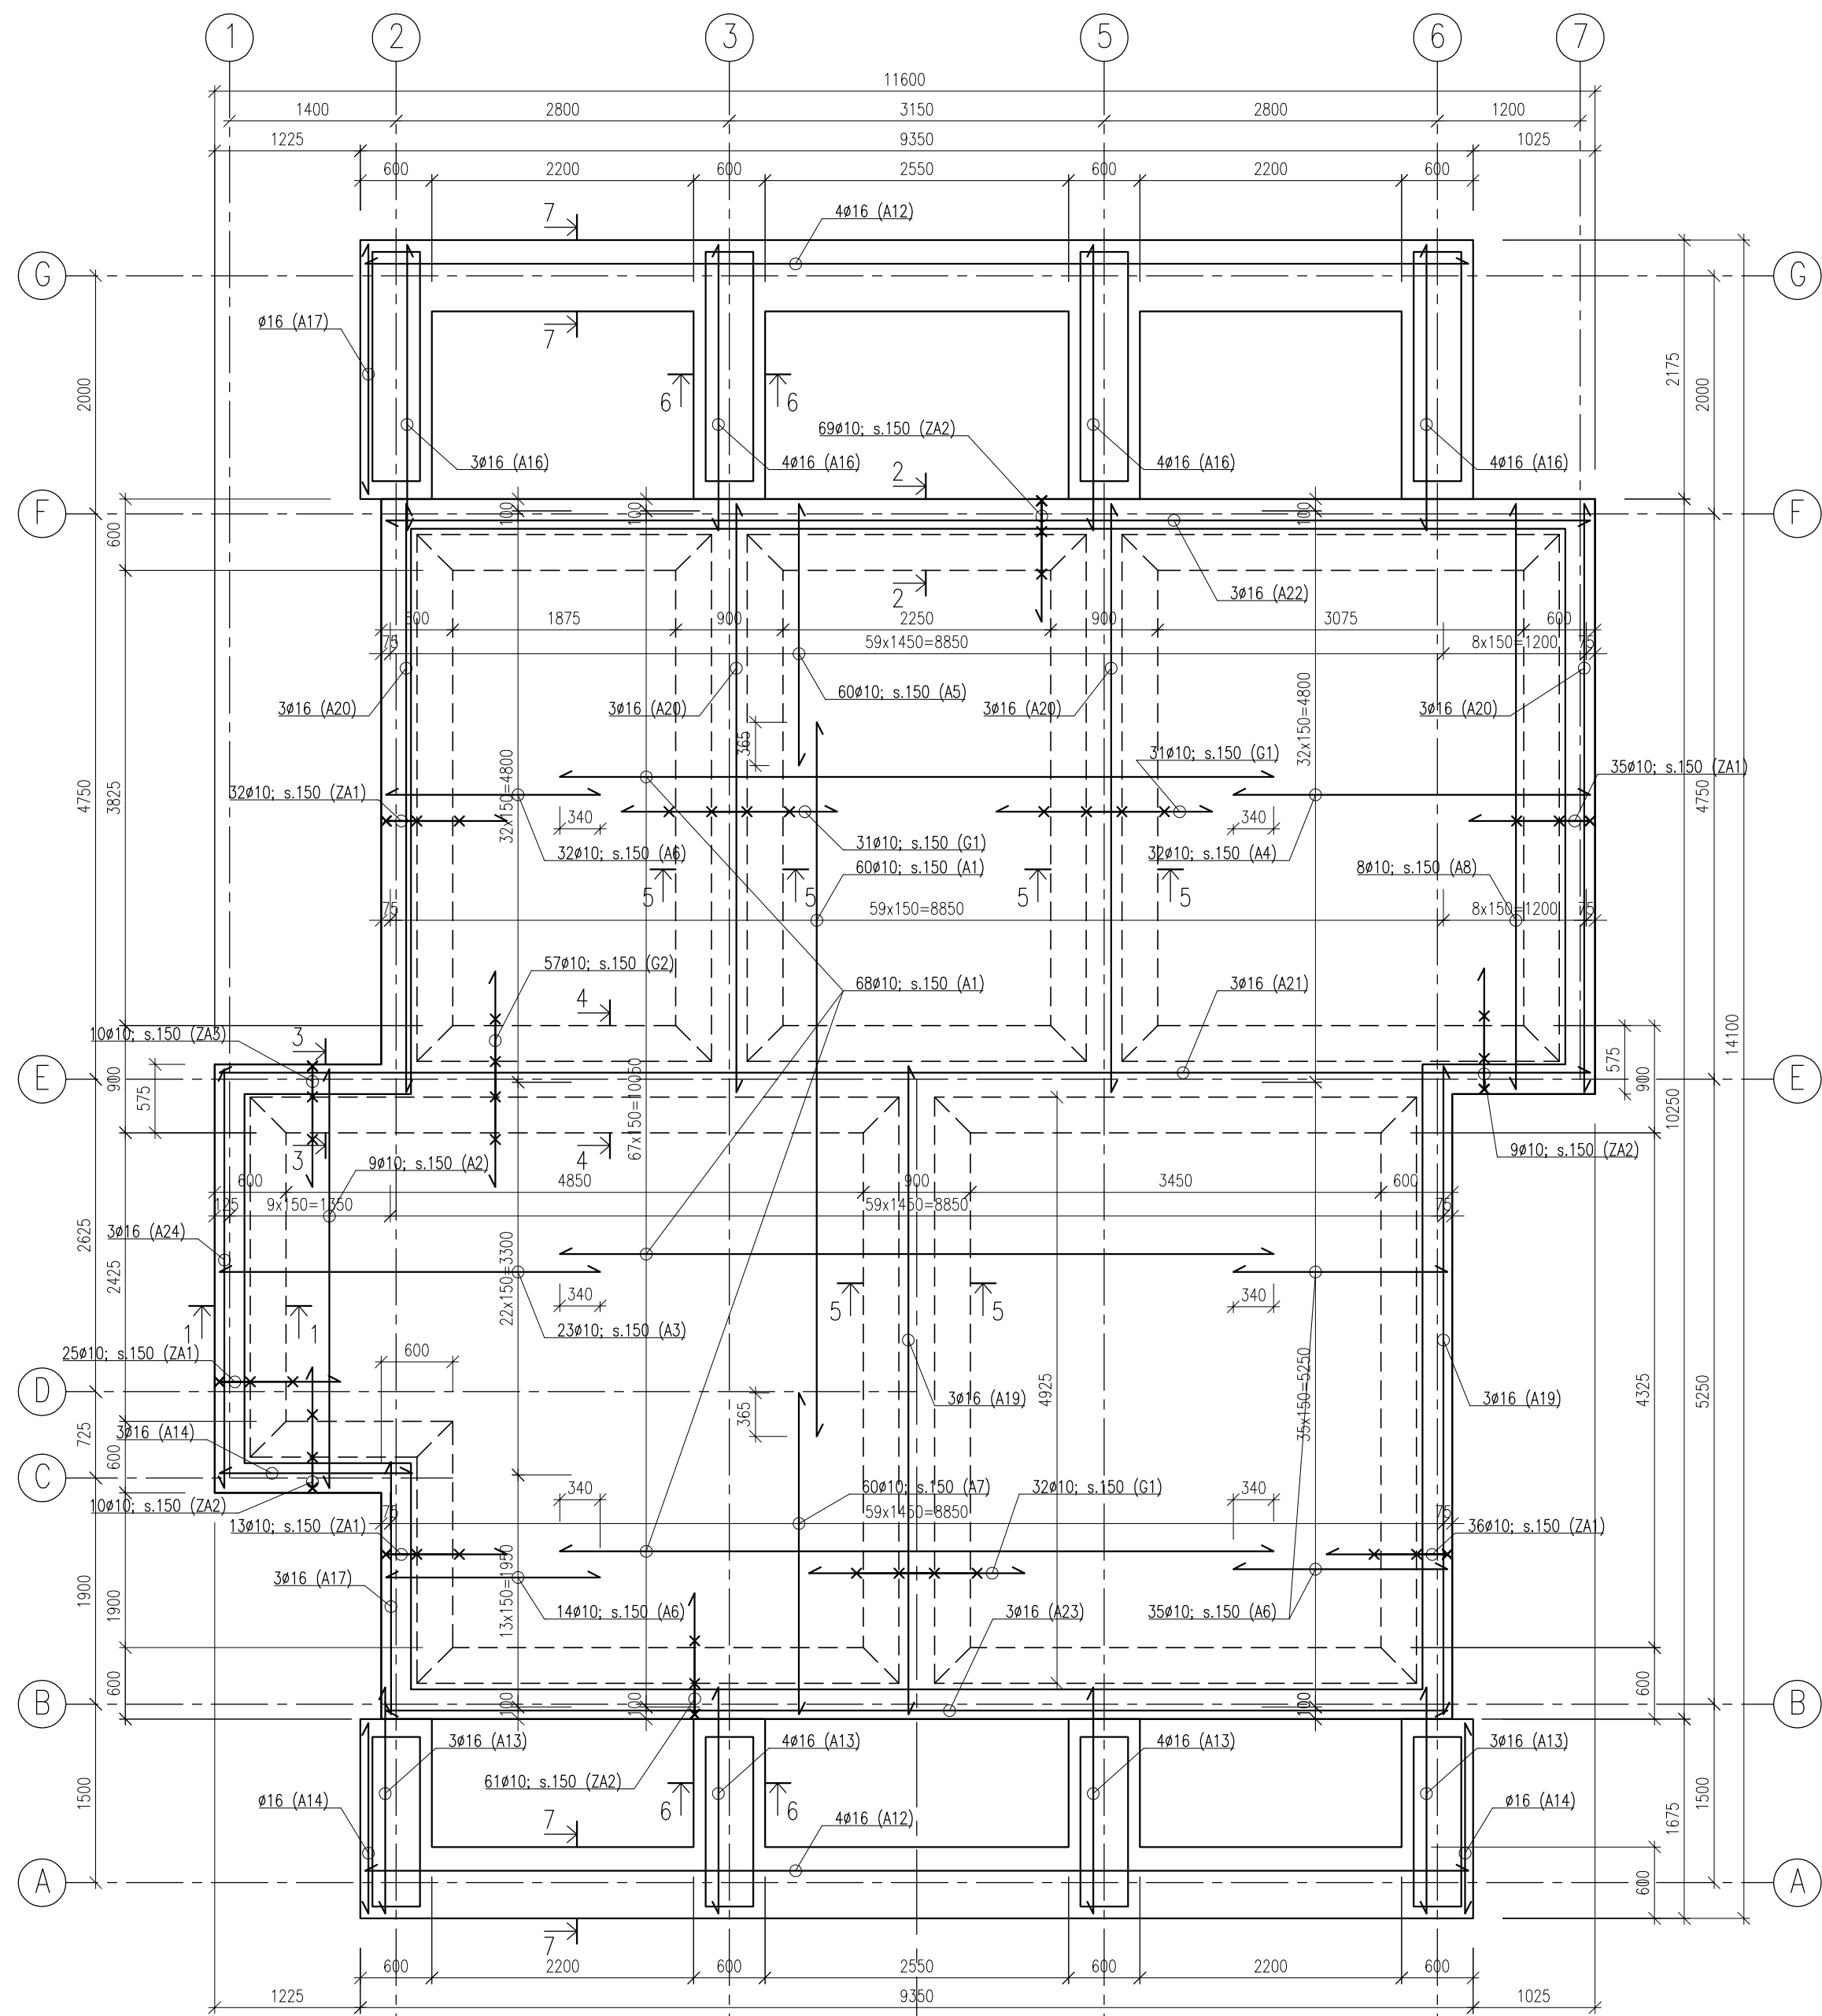


ALUMISE ARMATUURI PLAAN

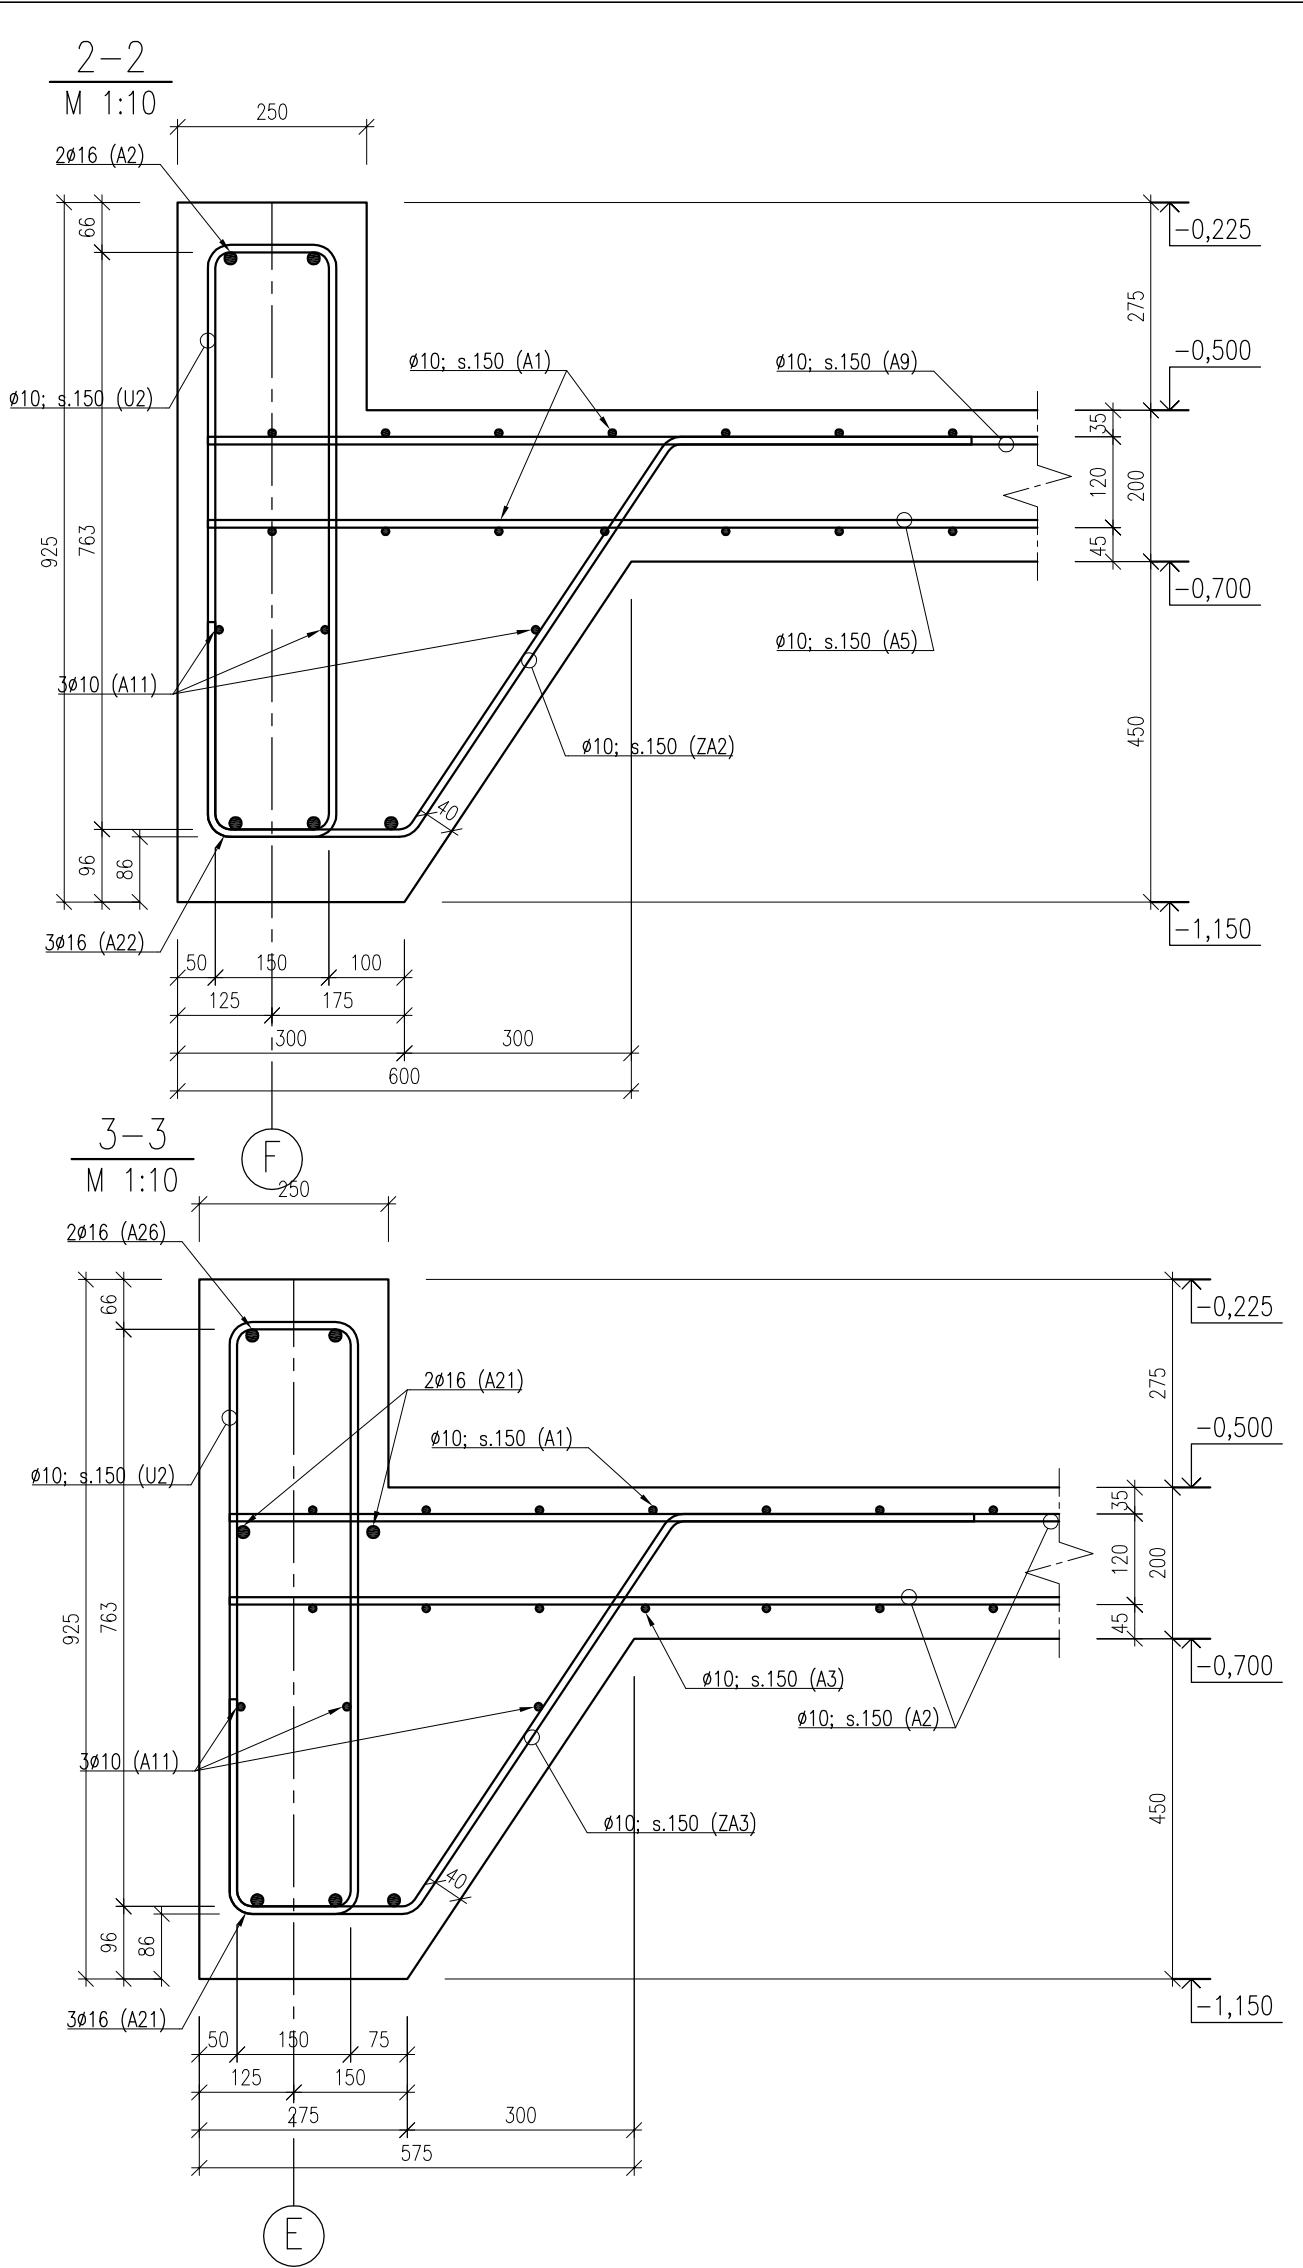

ÜLEMISE ARMATUURI PLAAN

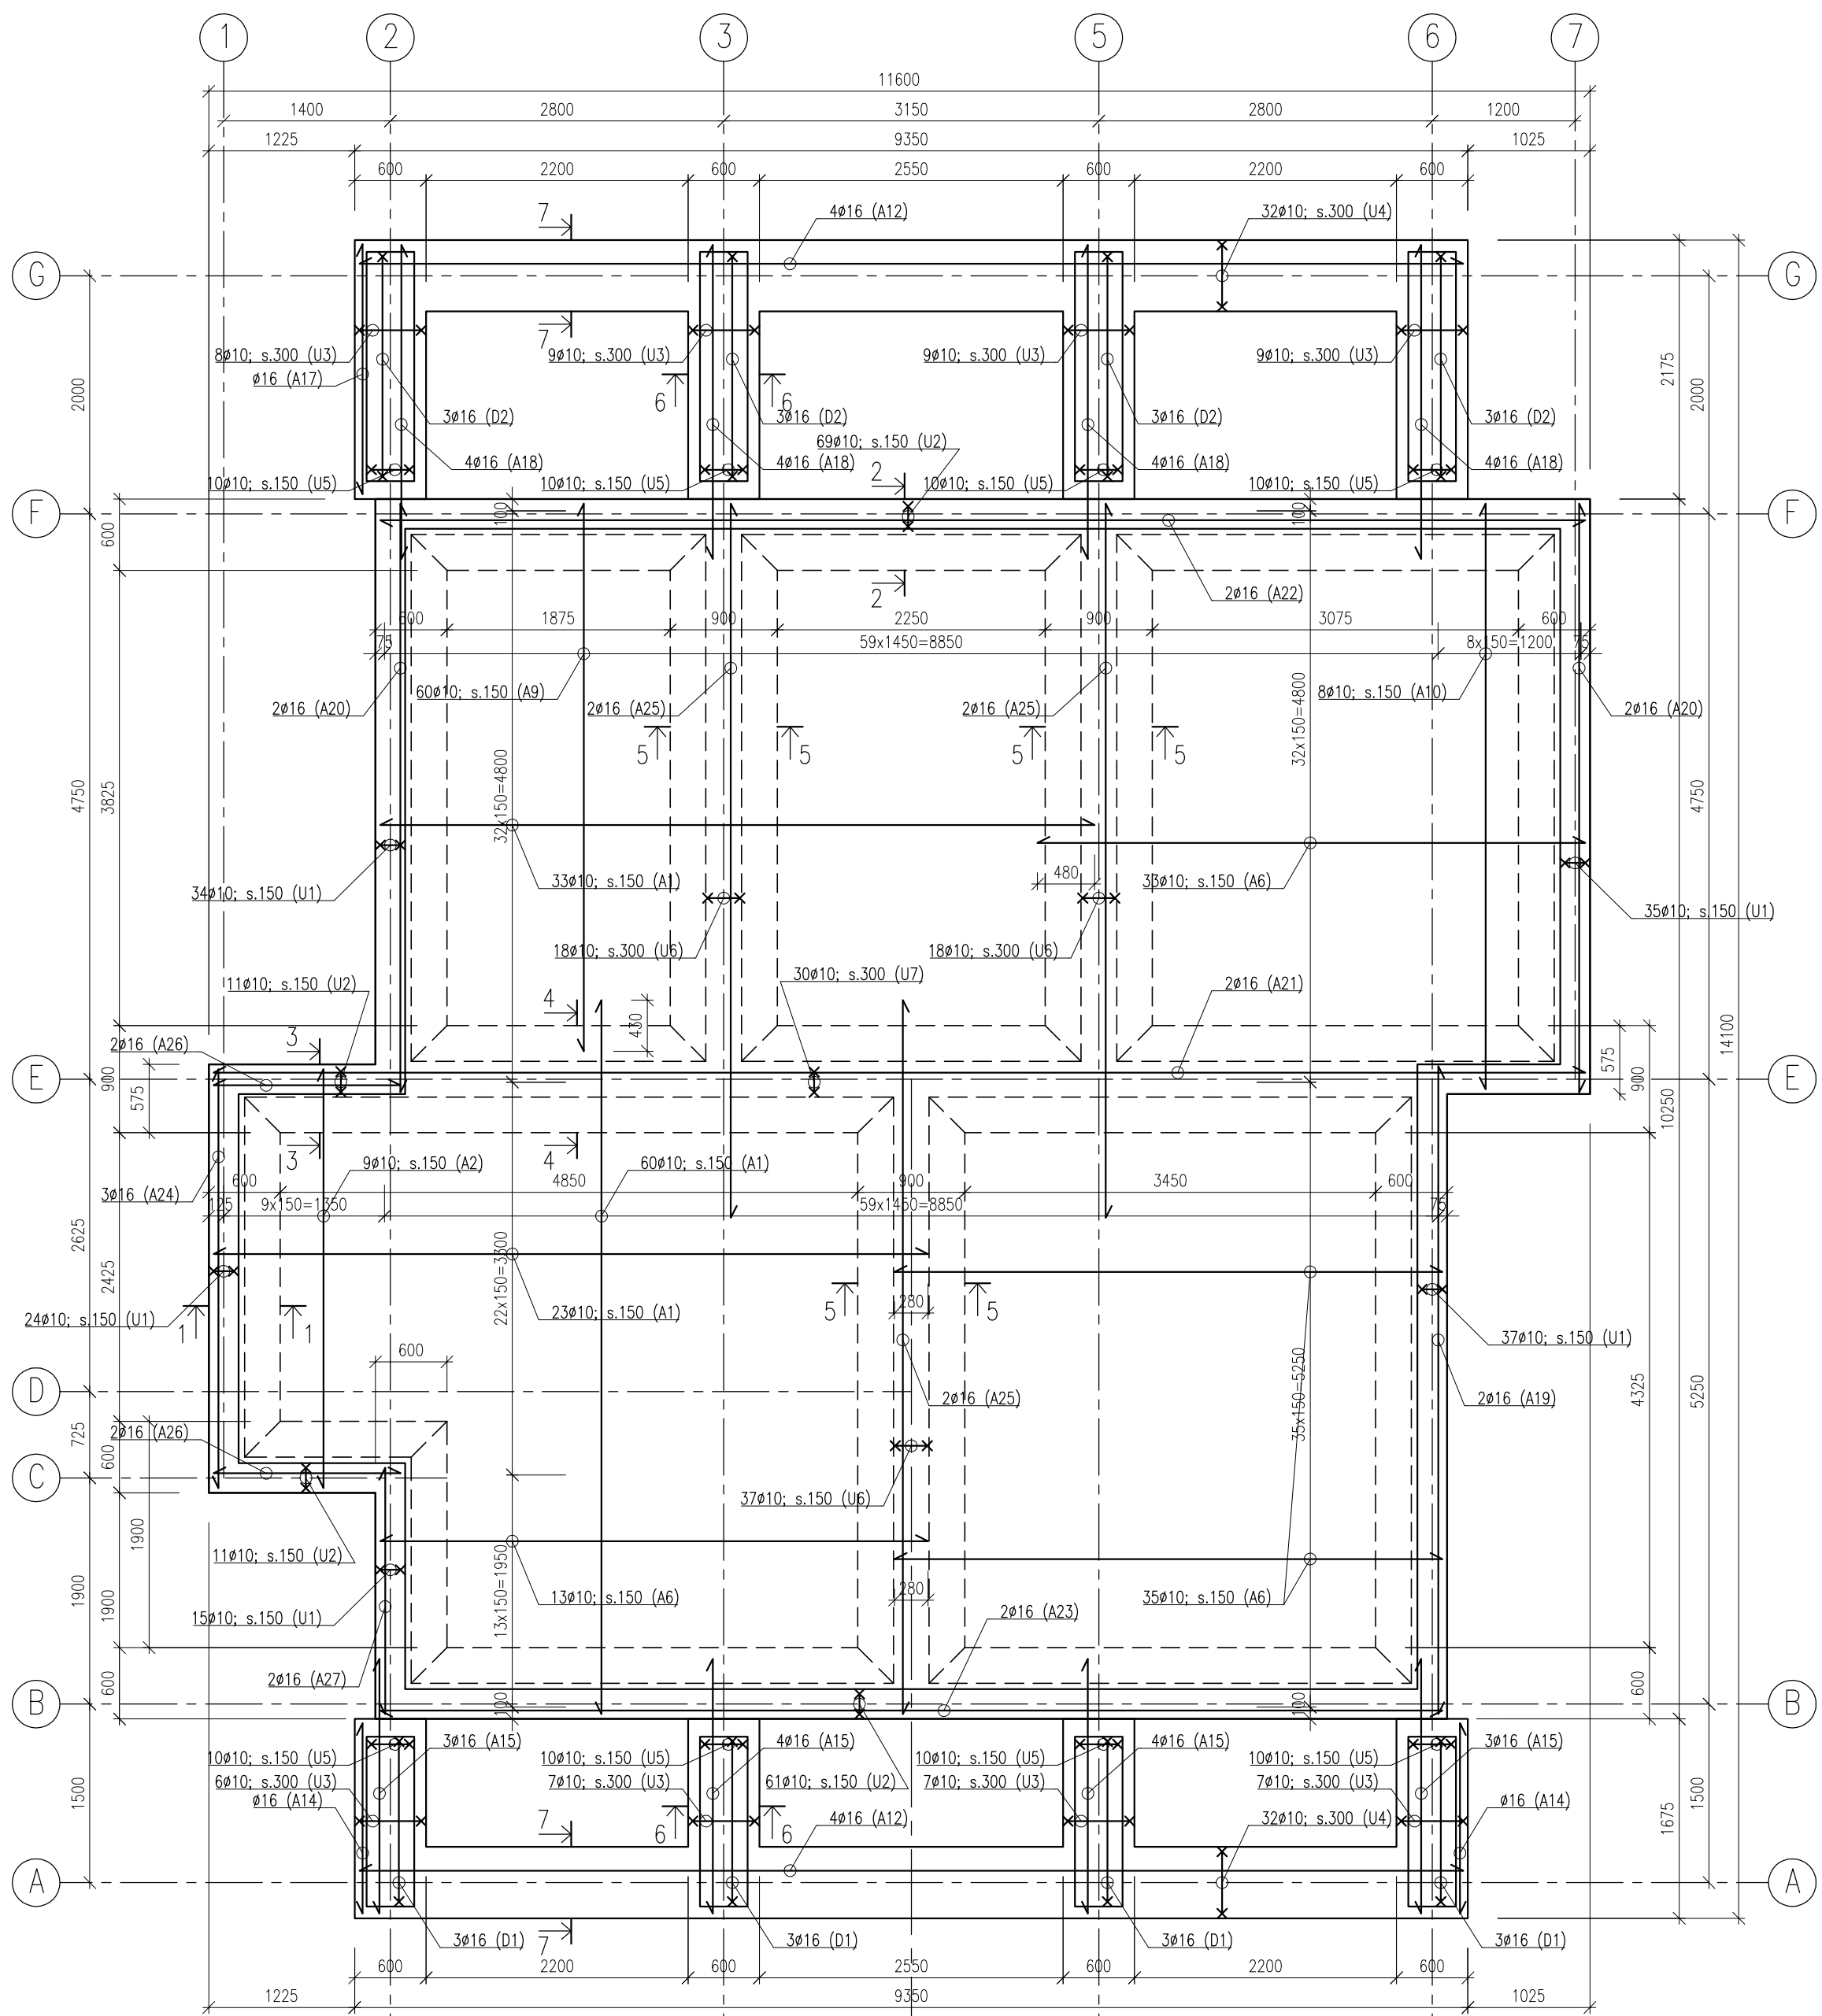

Gabariitmõõdud, mm	Avesuutlik mait	Mass	Tähts	Välistatase	Elementi tüüp	Elementi tähts
47,4 m²	1	1	1	1	1	1

Tüüp	Pos.	Reovee	Av	B	Kõrgus	a	b	c	d	e	f	v	u	r	D
A 1	AS04H	244	10	6000	6000										
A 2	AS04H	18	10	3520	3520										
A 3	AS04H	23	10	3200	3200										
A 4	AS04H	32	10	3000	3000										
A 5	AS04H	60	10	2200	2200										
A 6	AS04H	162	10	1800	1800										
A 7	AS04H	60	10	2700	2700										
A 8	AS04H	8	10	4920	4920										
A 9	AS04H	60	10	4600	4600										
A 10	AS04H	8	10	4920	4920										
A 11	AS04H	10	220	220	220										
A 12	AS04H	16	16	9270	9270										
A 13	AS04H	14	16	1800	1800										
A 14	AS04H	7	16	1600	1600										
A 15	AS04H	8	16	2140	2140										
A 16	AS04H	15	16	2400	2400										
A 17	AS04H	7	16	2100	2100										
A 18	AS04H	15	16	2640	2640										
A 19	AS04H	8	16	5445	5445										
A 20	AS04H	16	16	4945	4945										
A 21	AS04H	5	16	11520	11520										
A 22	AS04H	5	16	10120	10120										
A 23	AS04H	5	16	8920	8920										
A 24	AS04H	5	16	3520	3520										
A 25	AS04H	6	16	6000	6000										
A 26	AS04H	4	16	1570	1570										
A 27	AS04H	2	16	2070	2070										
D 1	AS04H	12	16	2485	600	1345	600								48
D 2	AS04H	12	16	2965	600	1845	600								48
U 1	AS04H	145	10	2390	815	170	150								30
U 2	AS04H	83	10	2426	783	170	150								30
U 3	AS04H	62	10	2140	520	340	150								30
U 4	AS04H	64	10	2076	520	308	150								30
U 5	AS04H	80	10	2480	320	710	150								30
U 6	AS04H	73	10	2070	270	555	150								30
U 7	AS04H	30	10	2006	270	523	150								30
ZA 1	AS04H	109	10	1649	400	660	269	300	555	358					30
ZA 2	AS04H	149	10	1629	400	629	269	300	529	341					30
ZA 3	AS04H	10	10	1603	400	629	244	300	529	341					30
G 1	AS04H	94	10	2297	600	400	297	555							30
G 2	AS04H	52	10	2376	629	400	318	529							30

Pos.	Kood	Nimetus	M00t	Klass	Kogus kokku	Märkus
		Betoon (plaat)	C30/37	AS04H	47,4	EVS-EN 206-1
		Sarnusest	010	AS04H	4849	EVS-EN 10080/2005
		Sarnusest	016	AS04H	698	EVS-EN 10080/2005
		Kogu sarnusest		AS04H	4092	

Pos.	Kood	Nimetus	M00t	Klass	Kogus kokku	Märkus
		Betoon (plaat)	C30/37	AS04H	47,4	EVS-EN 206-1
		Sarnusest	010	AS04H	4849	EVS-EN 10080/2005
		Sarnusest	016	AS04H	698	EVS-EN 10080/2005
		Kogu sarnusest		AS04H	4092	

