


# TEISE KORRUSE PLAAN

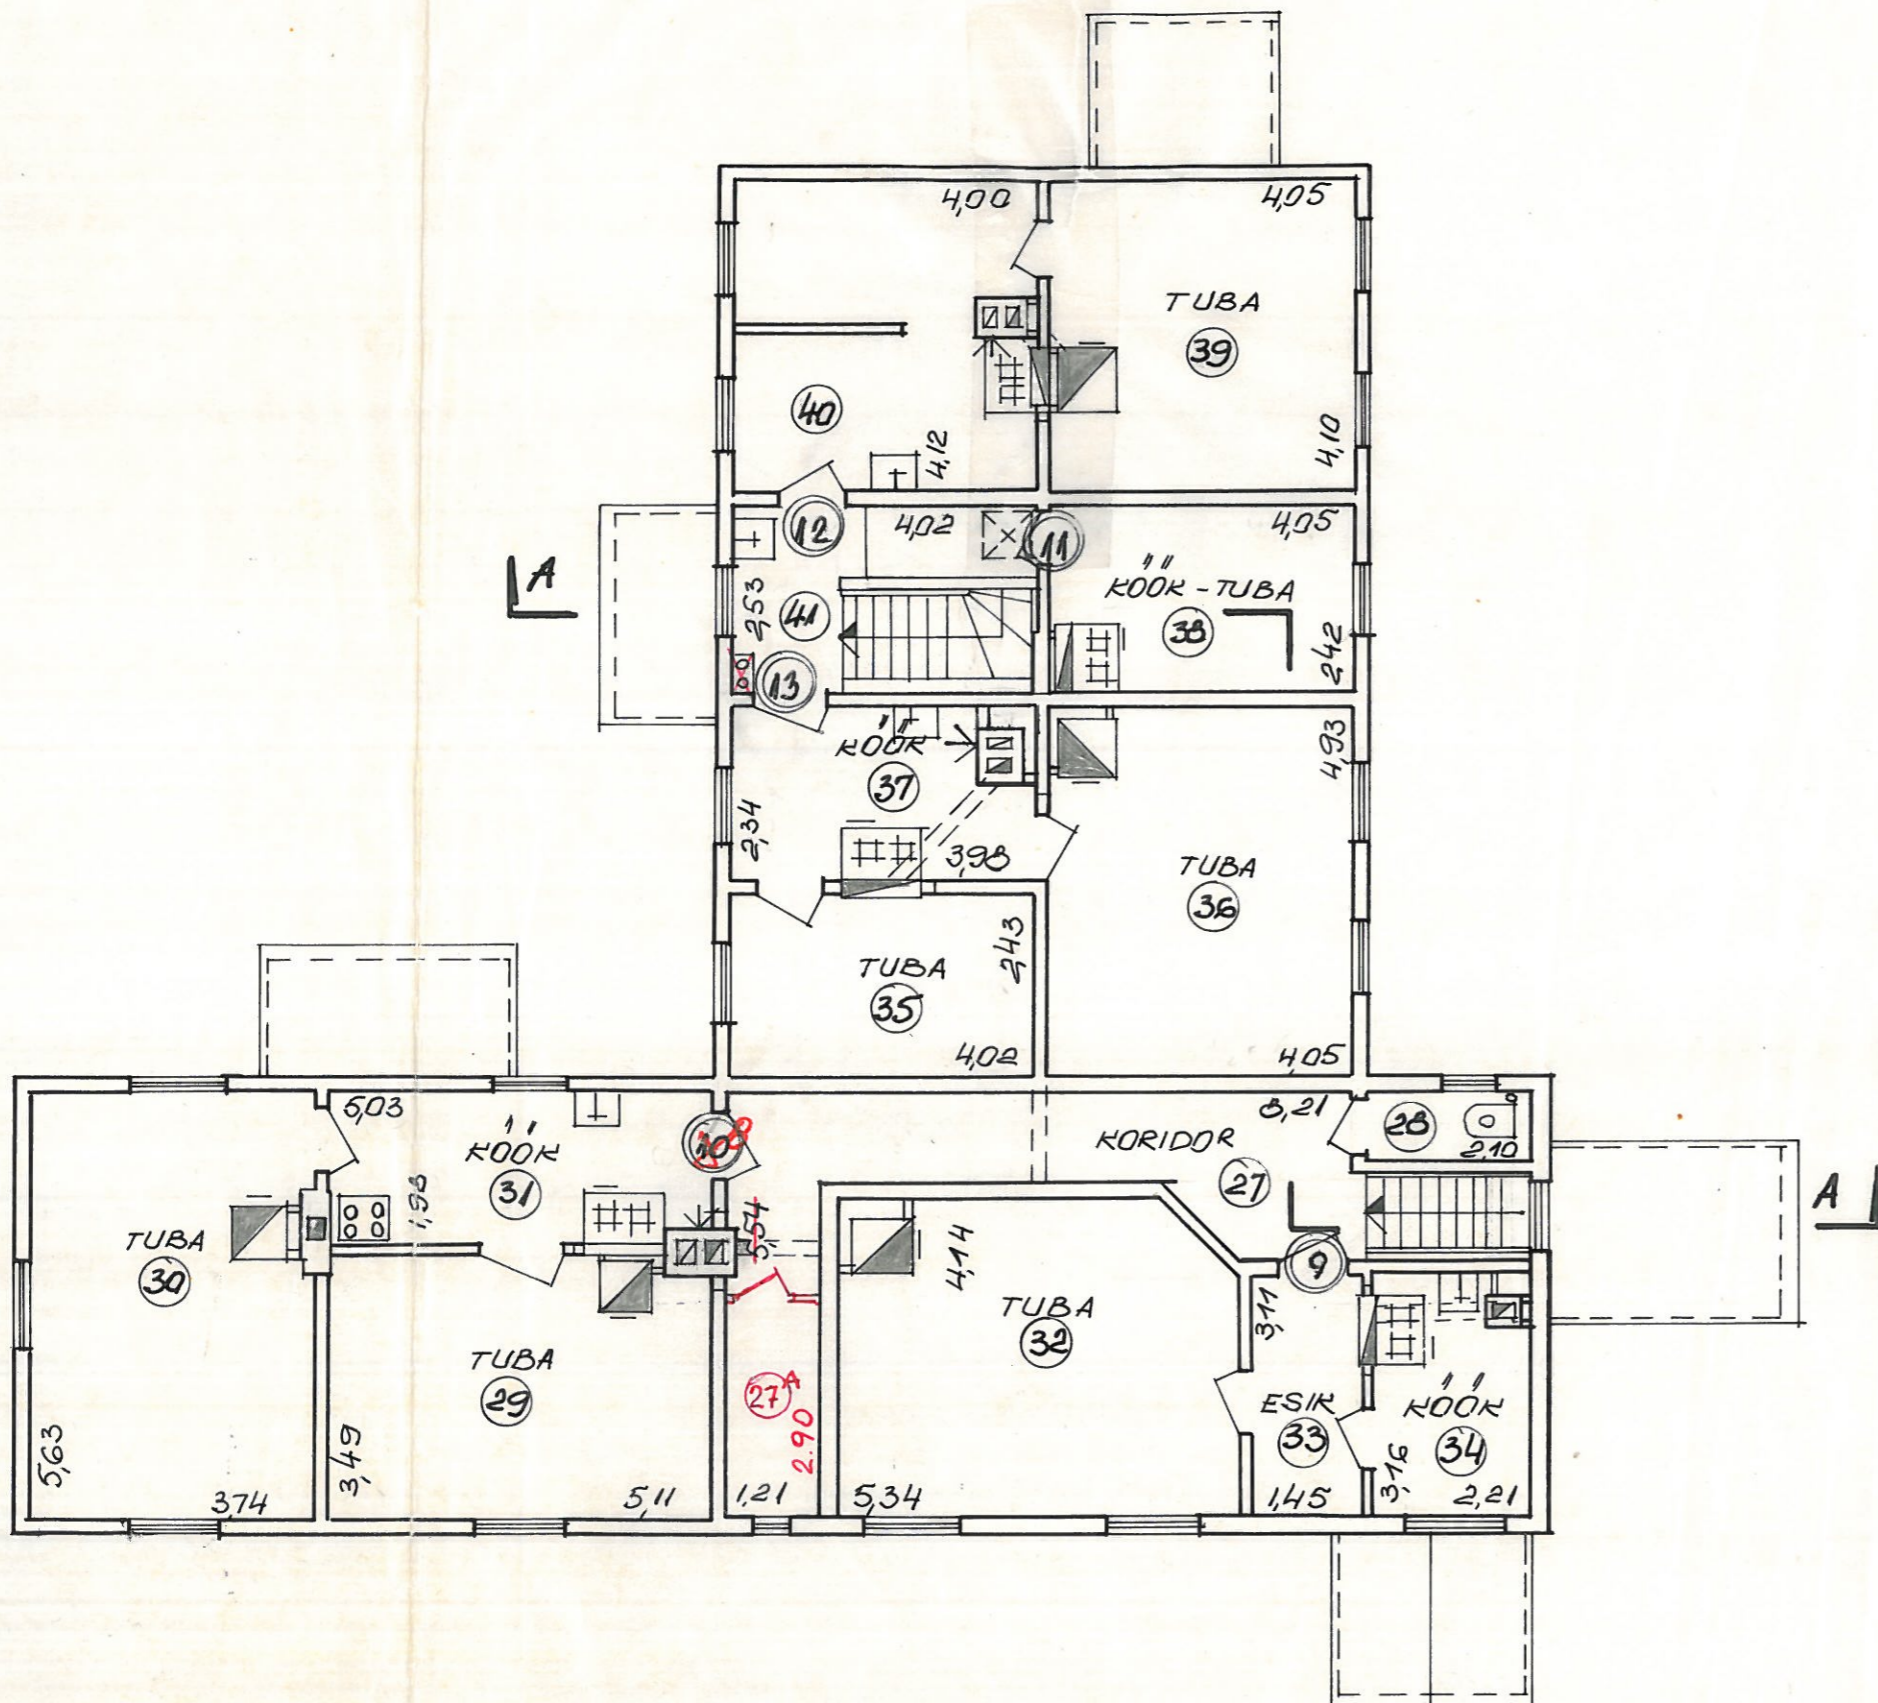

Det 224 v