


TEISE KORRUSE PLAAN

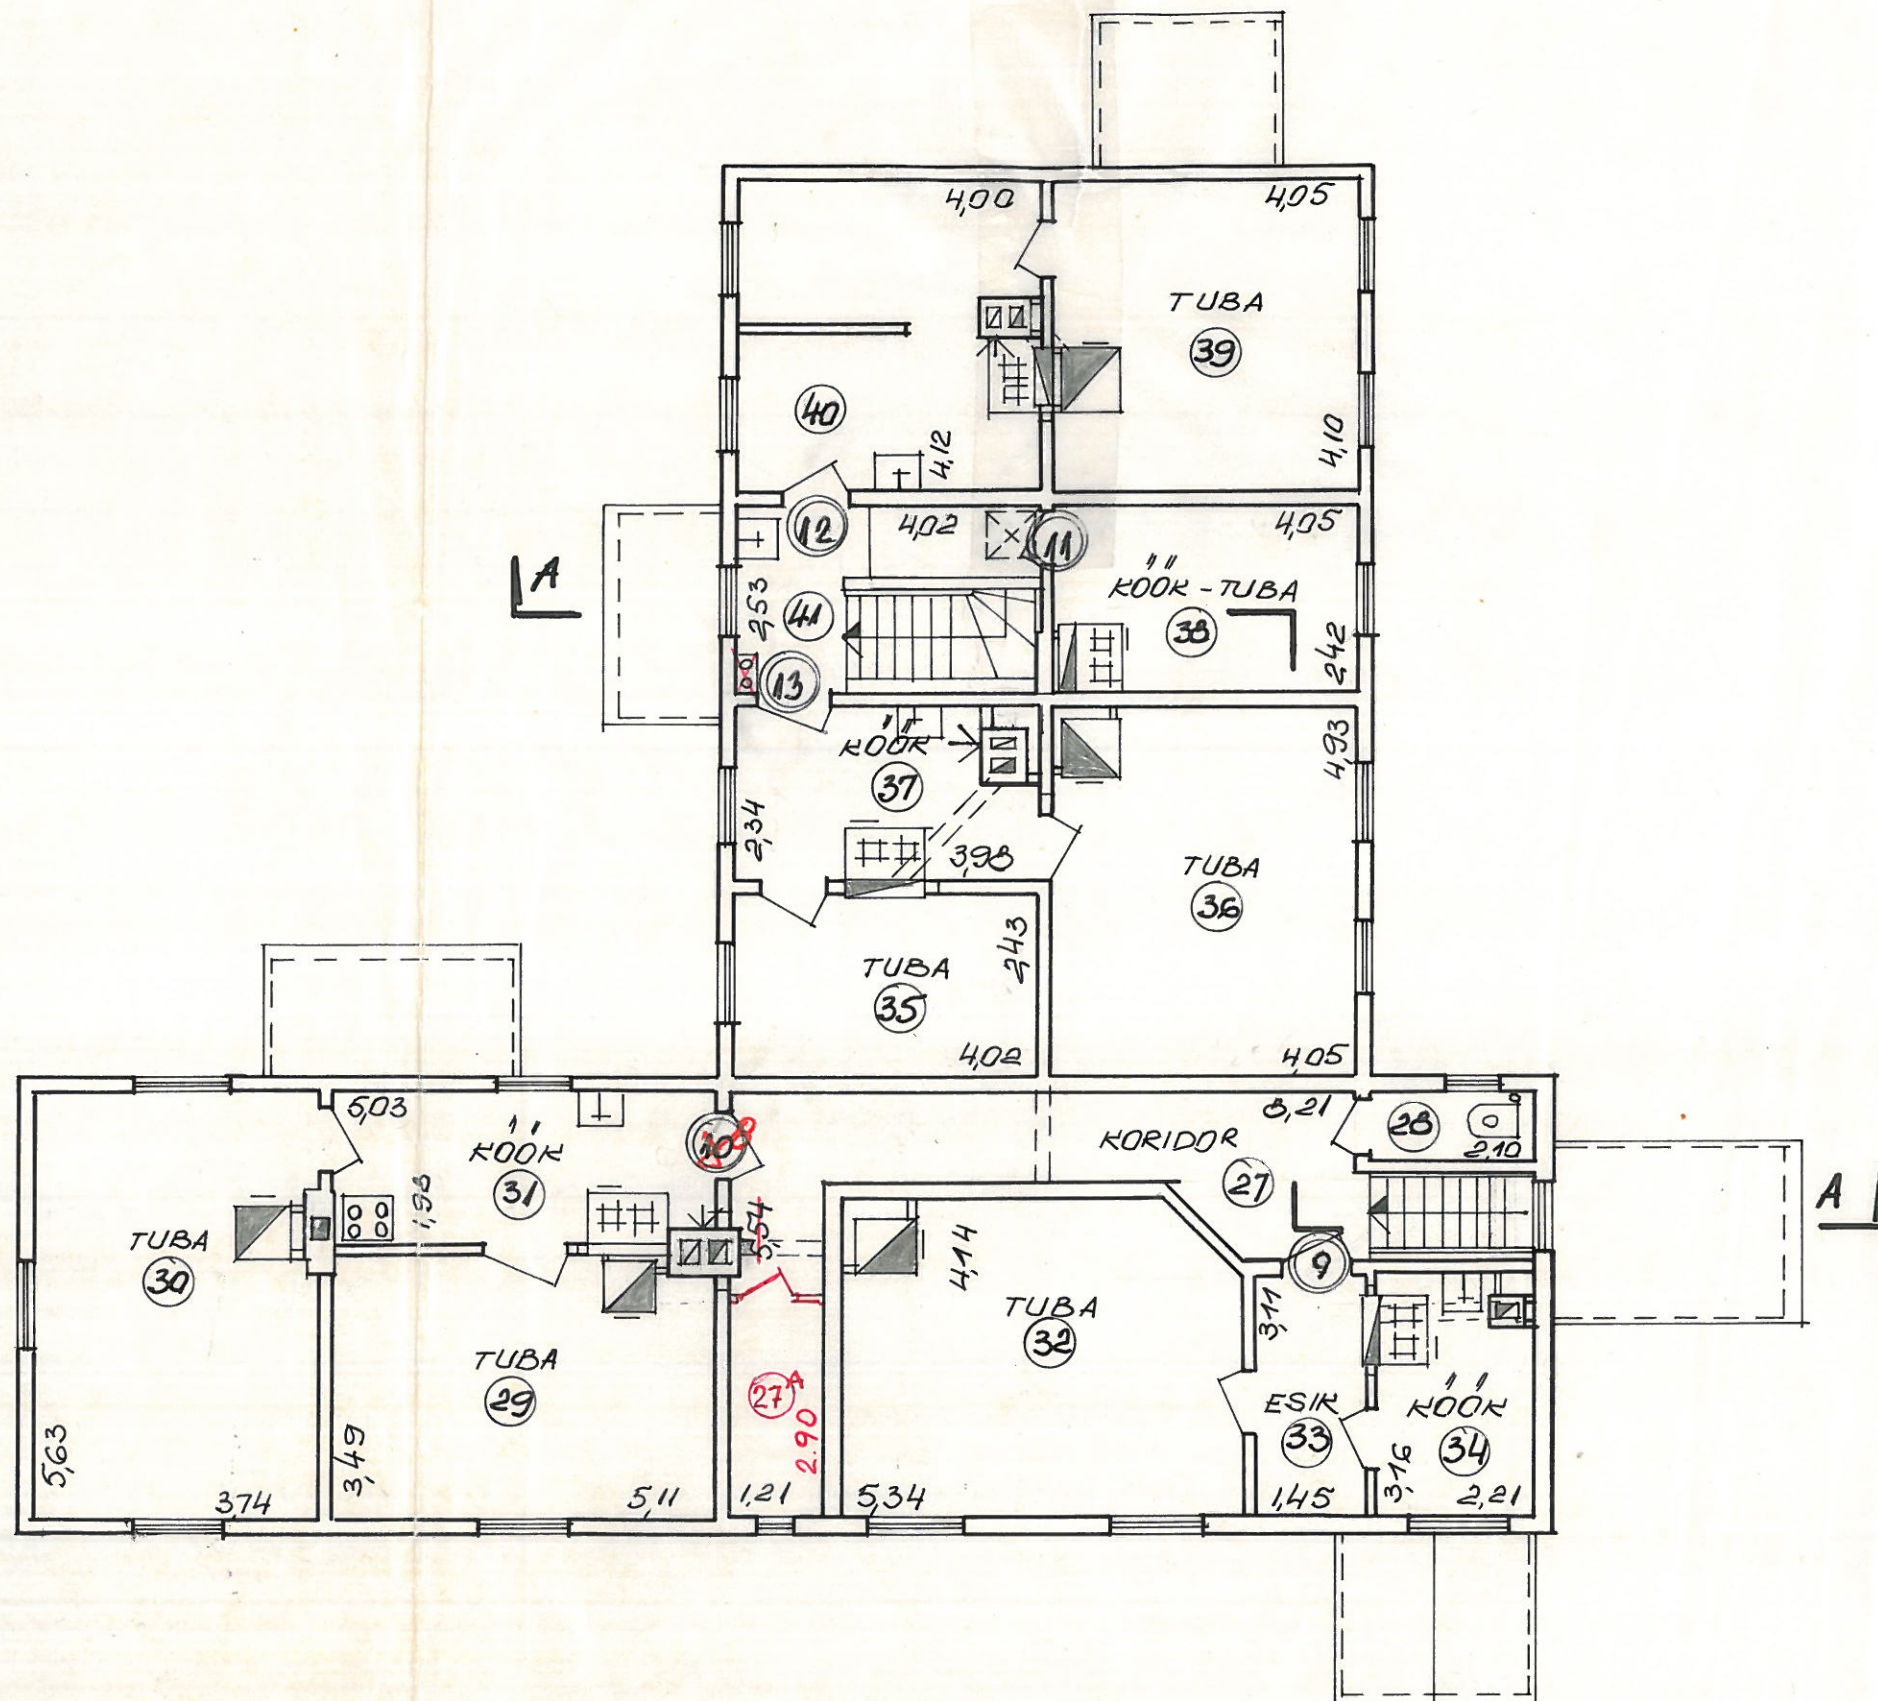

det 224 v