


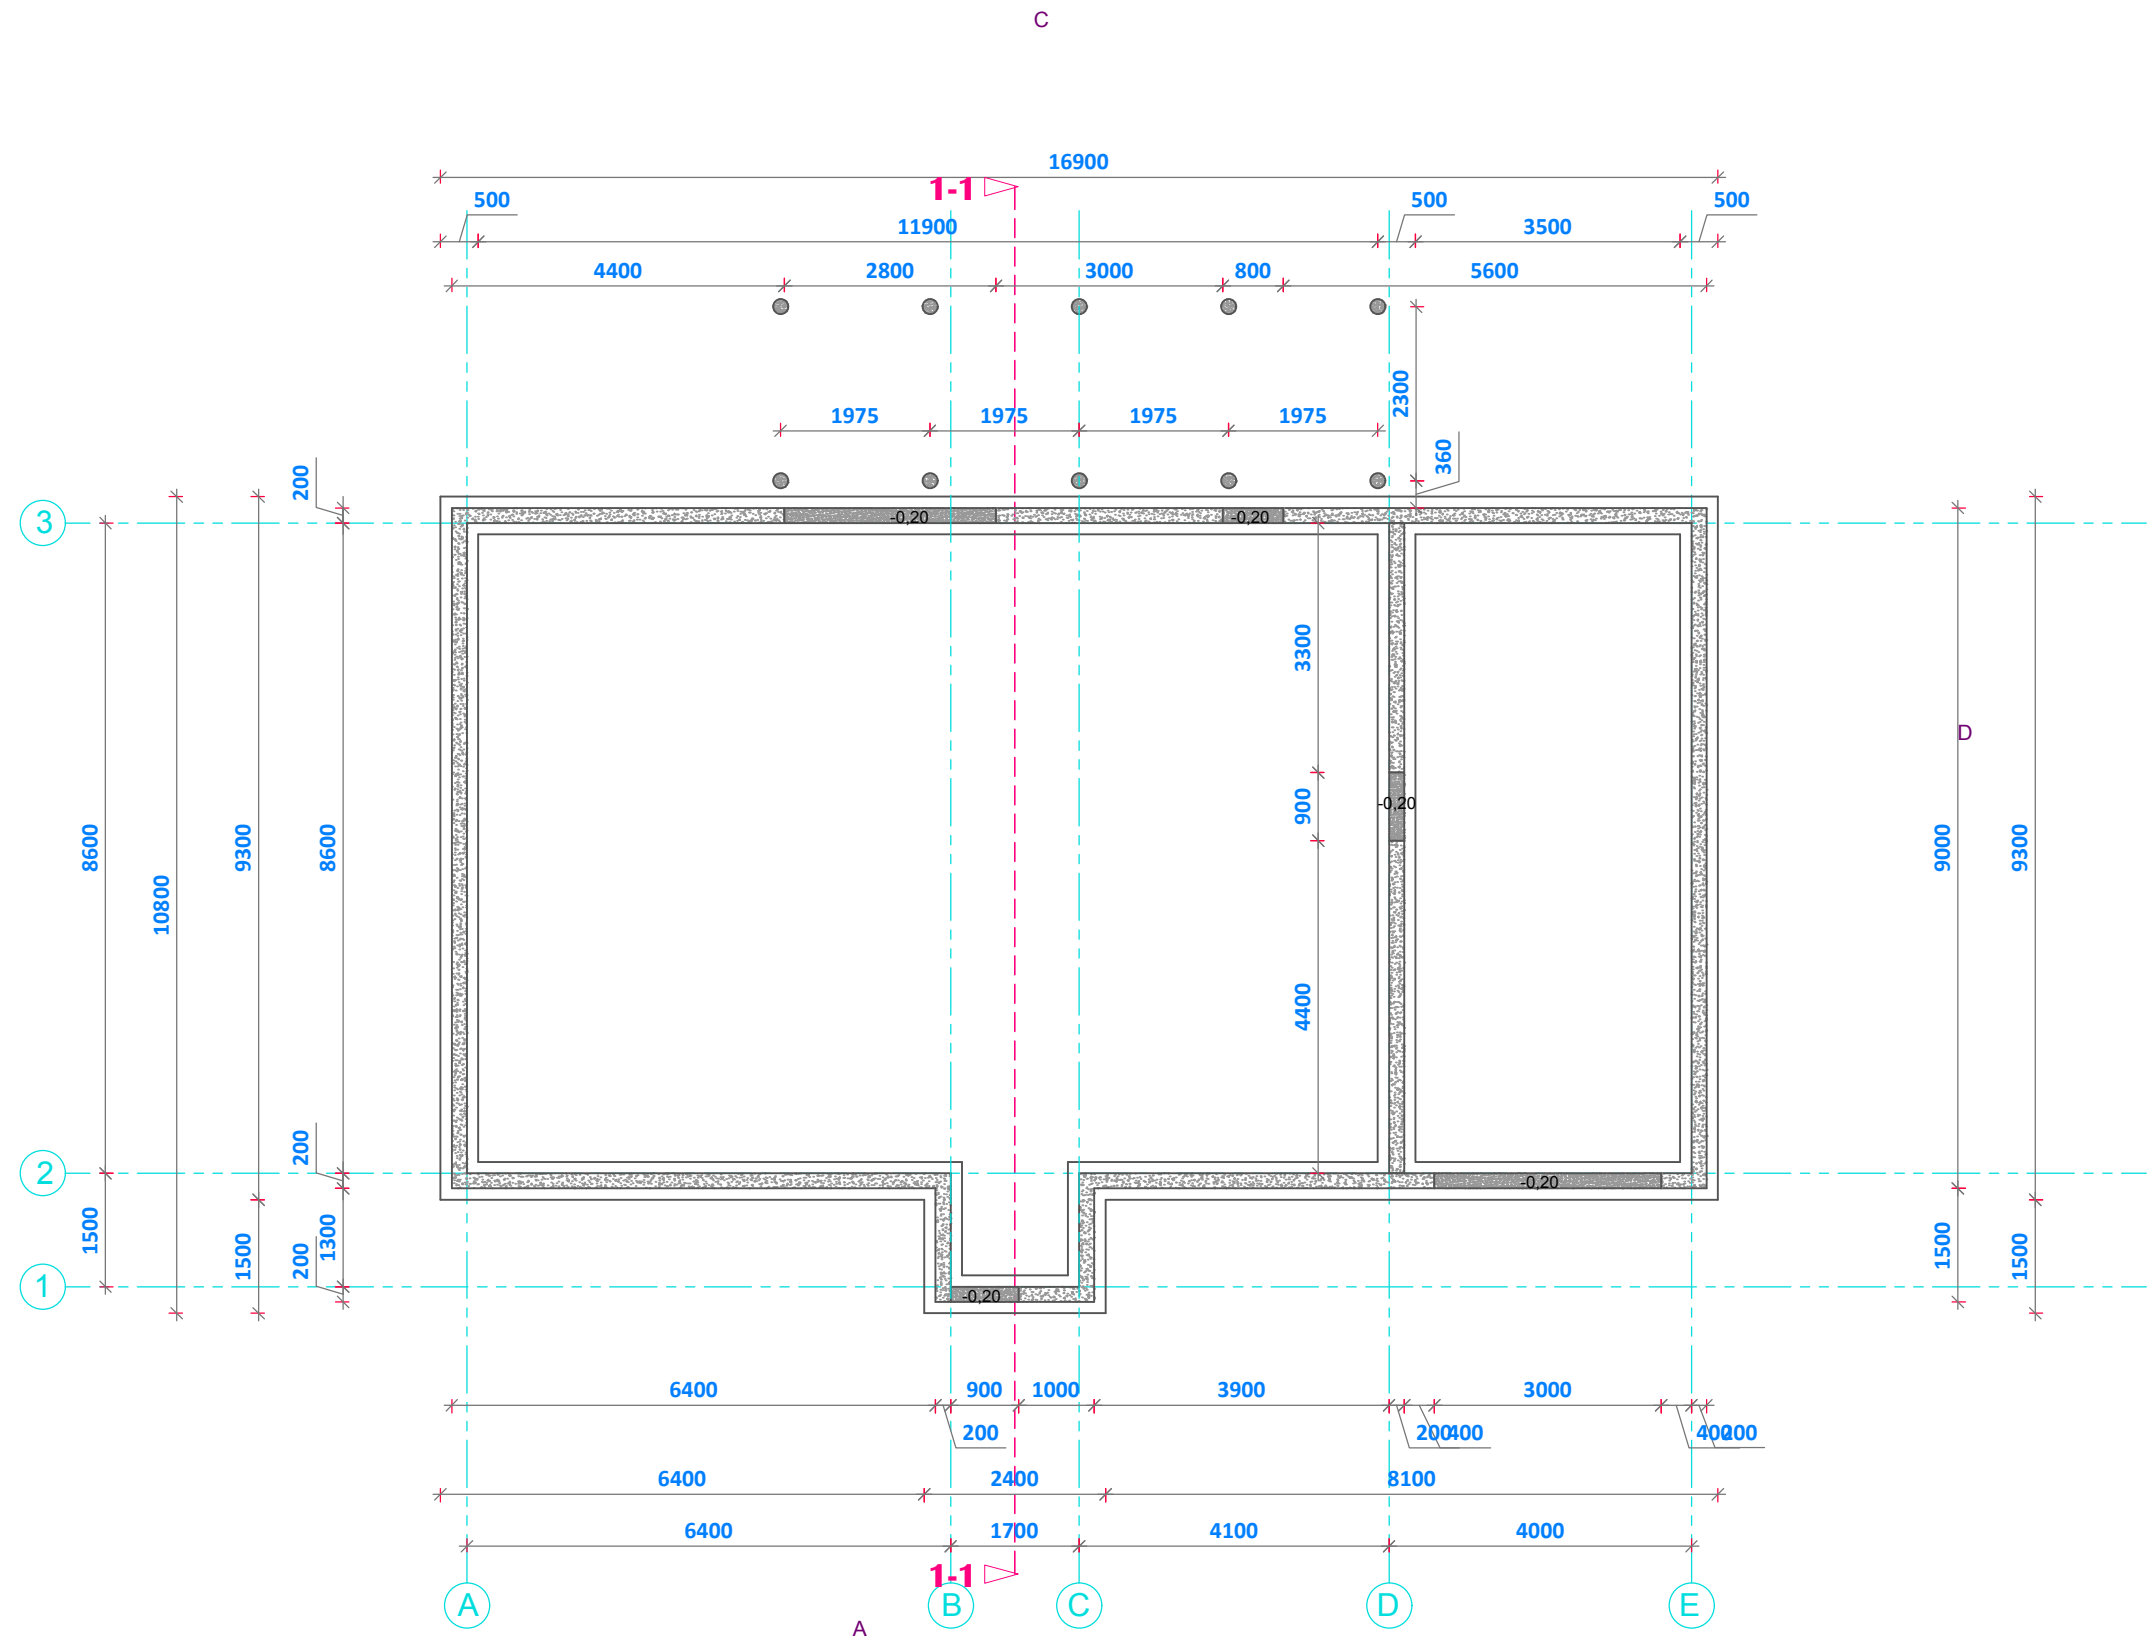

m 1/100

1713	objekt: elamu: PAIKUSE ALEV, PÄRNU LINN		
EP	pr. autor:		
	kontrollis:		
	tellijä:		
	PLAATVUNDAMENDI PLAAN	AR-5-01	2018-10-10