


Elemendi tähis	Gabariitmõõdud, mm			Arvestuslik maht, m³	Pindala, Neto m²	Pindala, Bruto m²	Mass t	Kogus tk	Märkused
	L	B	H						
2-VSP-25	3070	430	3690	2.2	7.5	11.3	3.3	1	
2-VSP-26	3935	430	3690	4.7	14.5	14.5	6.8	1	
2-VSP-27	2330	430	3690	2.3	8.1	8.1	3.5	2	
2-VSP-28	2330	430	3690	2.3	8.1	8.1	3.5	2	
2-VSP-29	3420	430	3690	4.3	12.3	12.3	6.1	2	
2-VSP-30	3590	430	3690	4.3	13.2	13.2	6.0	1	
2-VSP-31	4435	430	3690	5.6	16.4	16.4	8.1	1	
2-VSP-32	3975	430	3690	4.8	14.7	14.7	6.8	1	
2-VSP-33	9430	430	3690	4.9	16.9	34.8	8.1	1	
2-VSP-34	3610	430	3690	2.9	9.5	13.3	4.3	1	
2-VSP-35	3355	430	3690	3.6	10.9	12.4	5.2	1	
2-VSP-36	4710	430	3690	4.7	0.0	17.4	6.8	1	
2-VSP-37	5530	430	3690	3.5	11.5	20.4	5.5	1	
2-VSP-38	8580	430	3690	4.2	16.2	23.7	6.6	1	
2-VSP-39	6540	430	3690	5.2	16.6	24.1	7.9	1	
2-VSP-40	9380	430	3690	5.0	16.8	34.6	8.2	1	
2-VSP-41	1565	100	3589	0.4	4.5	4.5	1.1	1	
2-VSP-42	1450	100	3590	0.5	5.2	5.2	1.3	2	
2-VSP-43	2195	100	3590	0.7	6.8	6.8	1.7	1	
Kokku:				75.8	243.4	329.5	115.1	23	

2. K SEINTE PLAAN
1:50

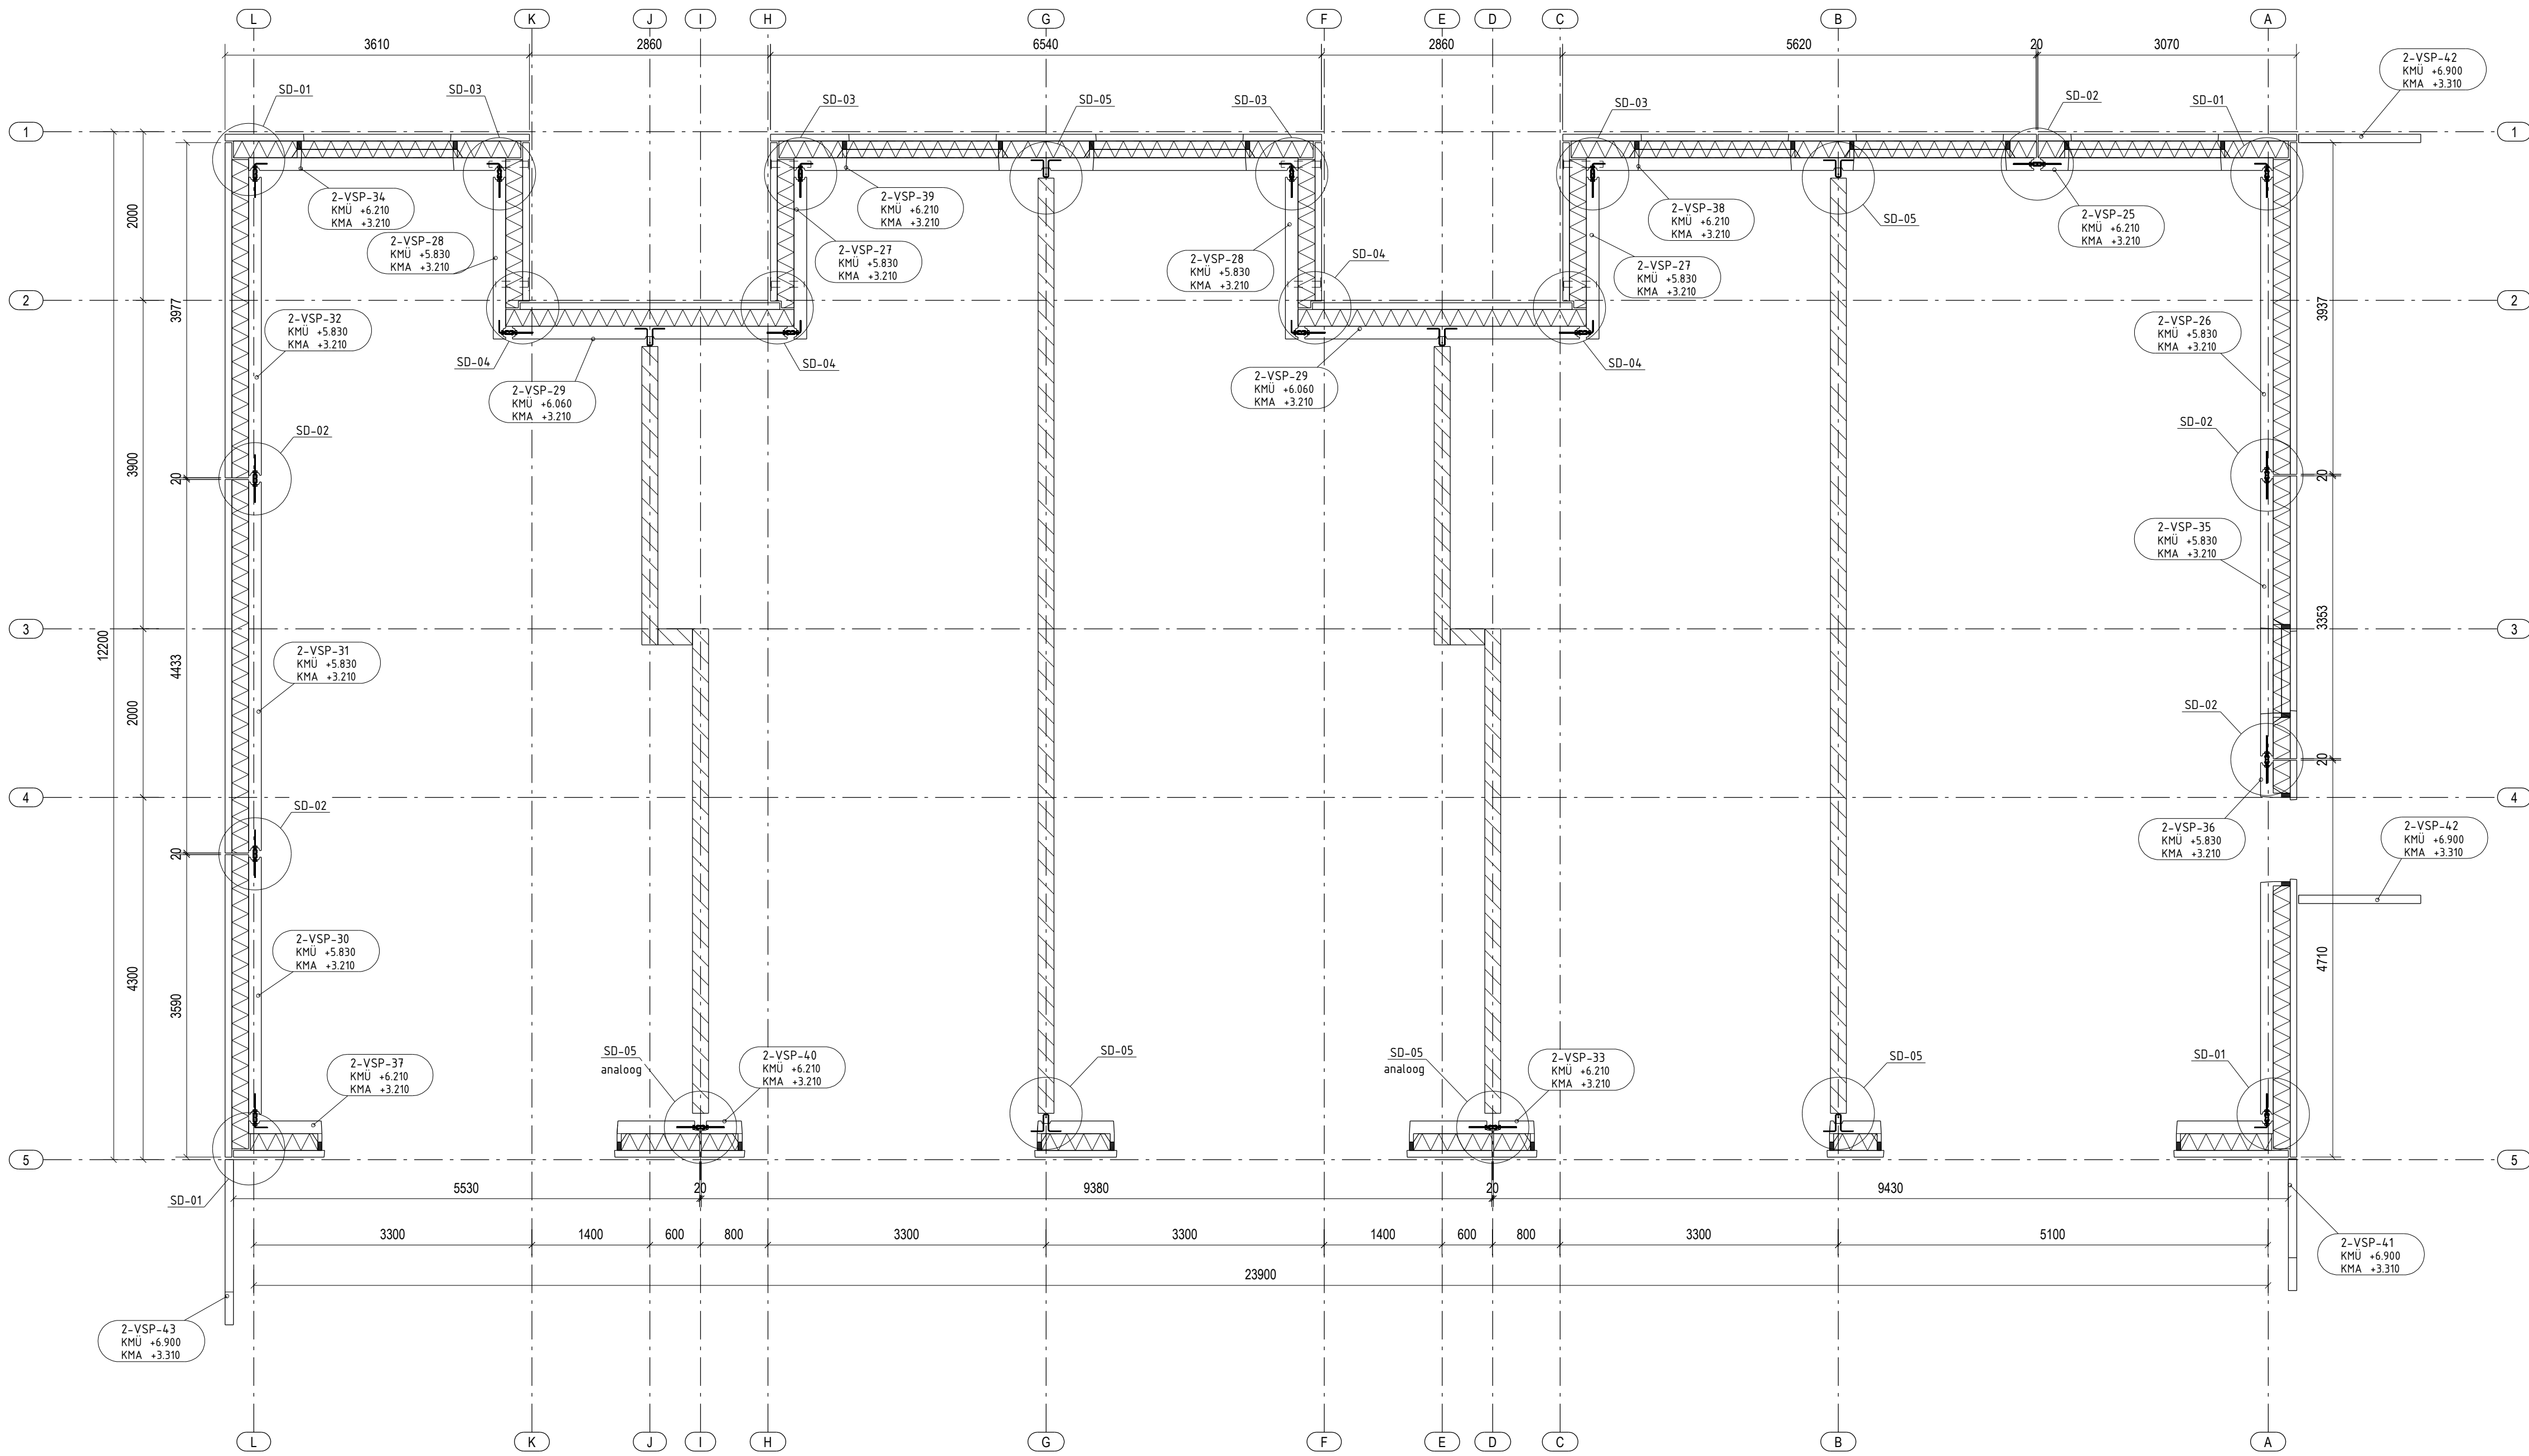

TÄHIS MUUDATUSE KIRJELDUS				KUUPÄEV		
		Projekti nimetus		Joonise nr.		
		KORTERELAMU TARTU				
		Joonise nimetus		Mõõt		
		2. K SEINTE PLAAN		1:50		
Projekteeris Joonistas Vastutav Kontrollis	Tellija		Staadium		PP	
	CAD fail		muudetud		Töö nr.	
	ARH alus		kuupäev			
		Ahtalus				
		koostatud		trükitud		