

Tingmärgid:



**Olernasolev liinirajatis, millise osas võib
kinnisasja seadusejärgselt ktsendada**

Plan. madalpinge kaabelliin ja liitumiskilp

Plan. kanalisatsioon

Plan. veetrass

*Plan. telefoniside kabel-
liin ja sidekaablikapp*

Plan. gaasitorustik ja liitumispunkt

Plan. sadevee kanalisatsioon

Plan. soojatrass

Tänavavalgusti

Plan. kõõhjaljastus

olemasolev km


proj. ki

Rau tn 11
89718:001:0730

1495 m?

T (tootmismaa)

hidrantkaev nr.308

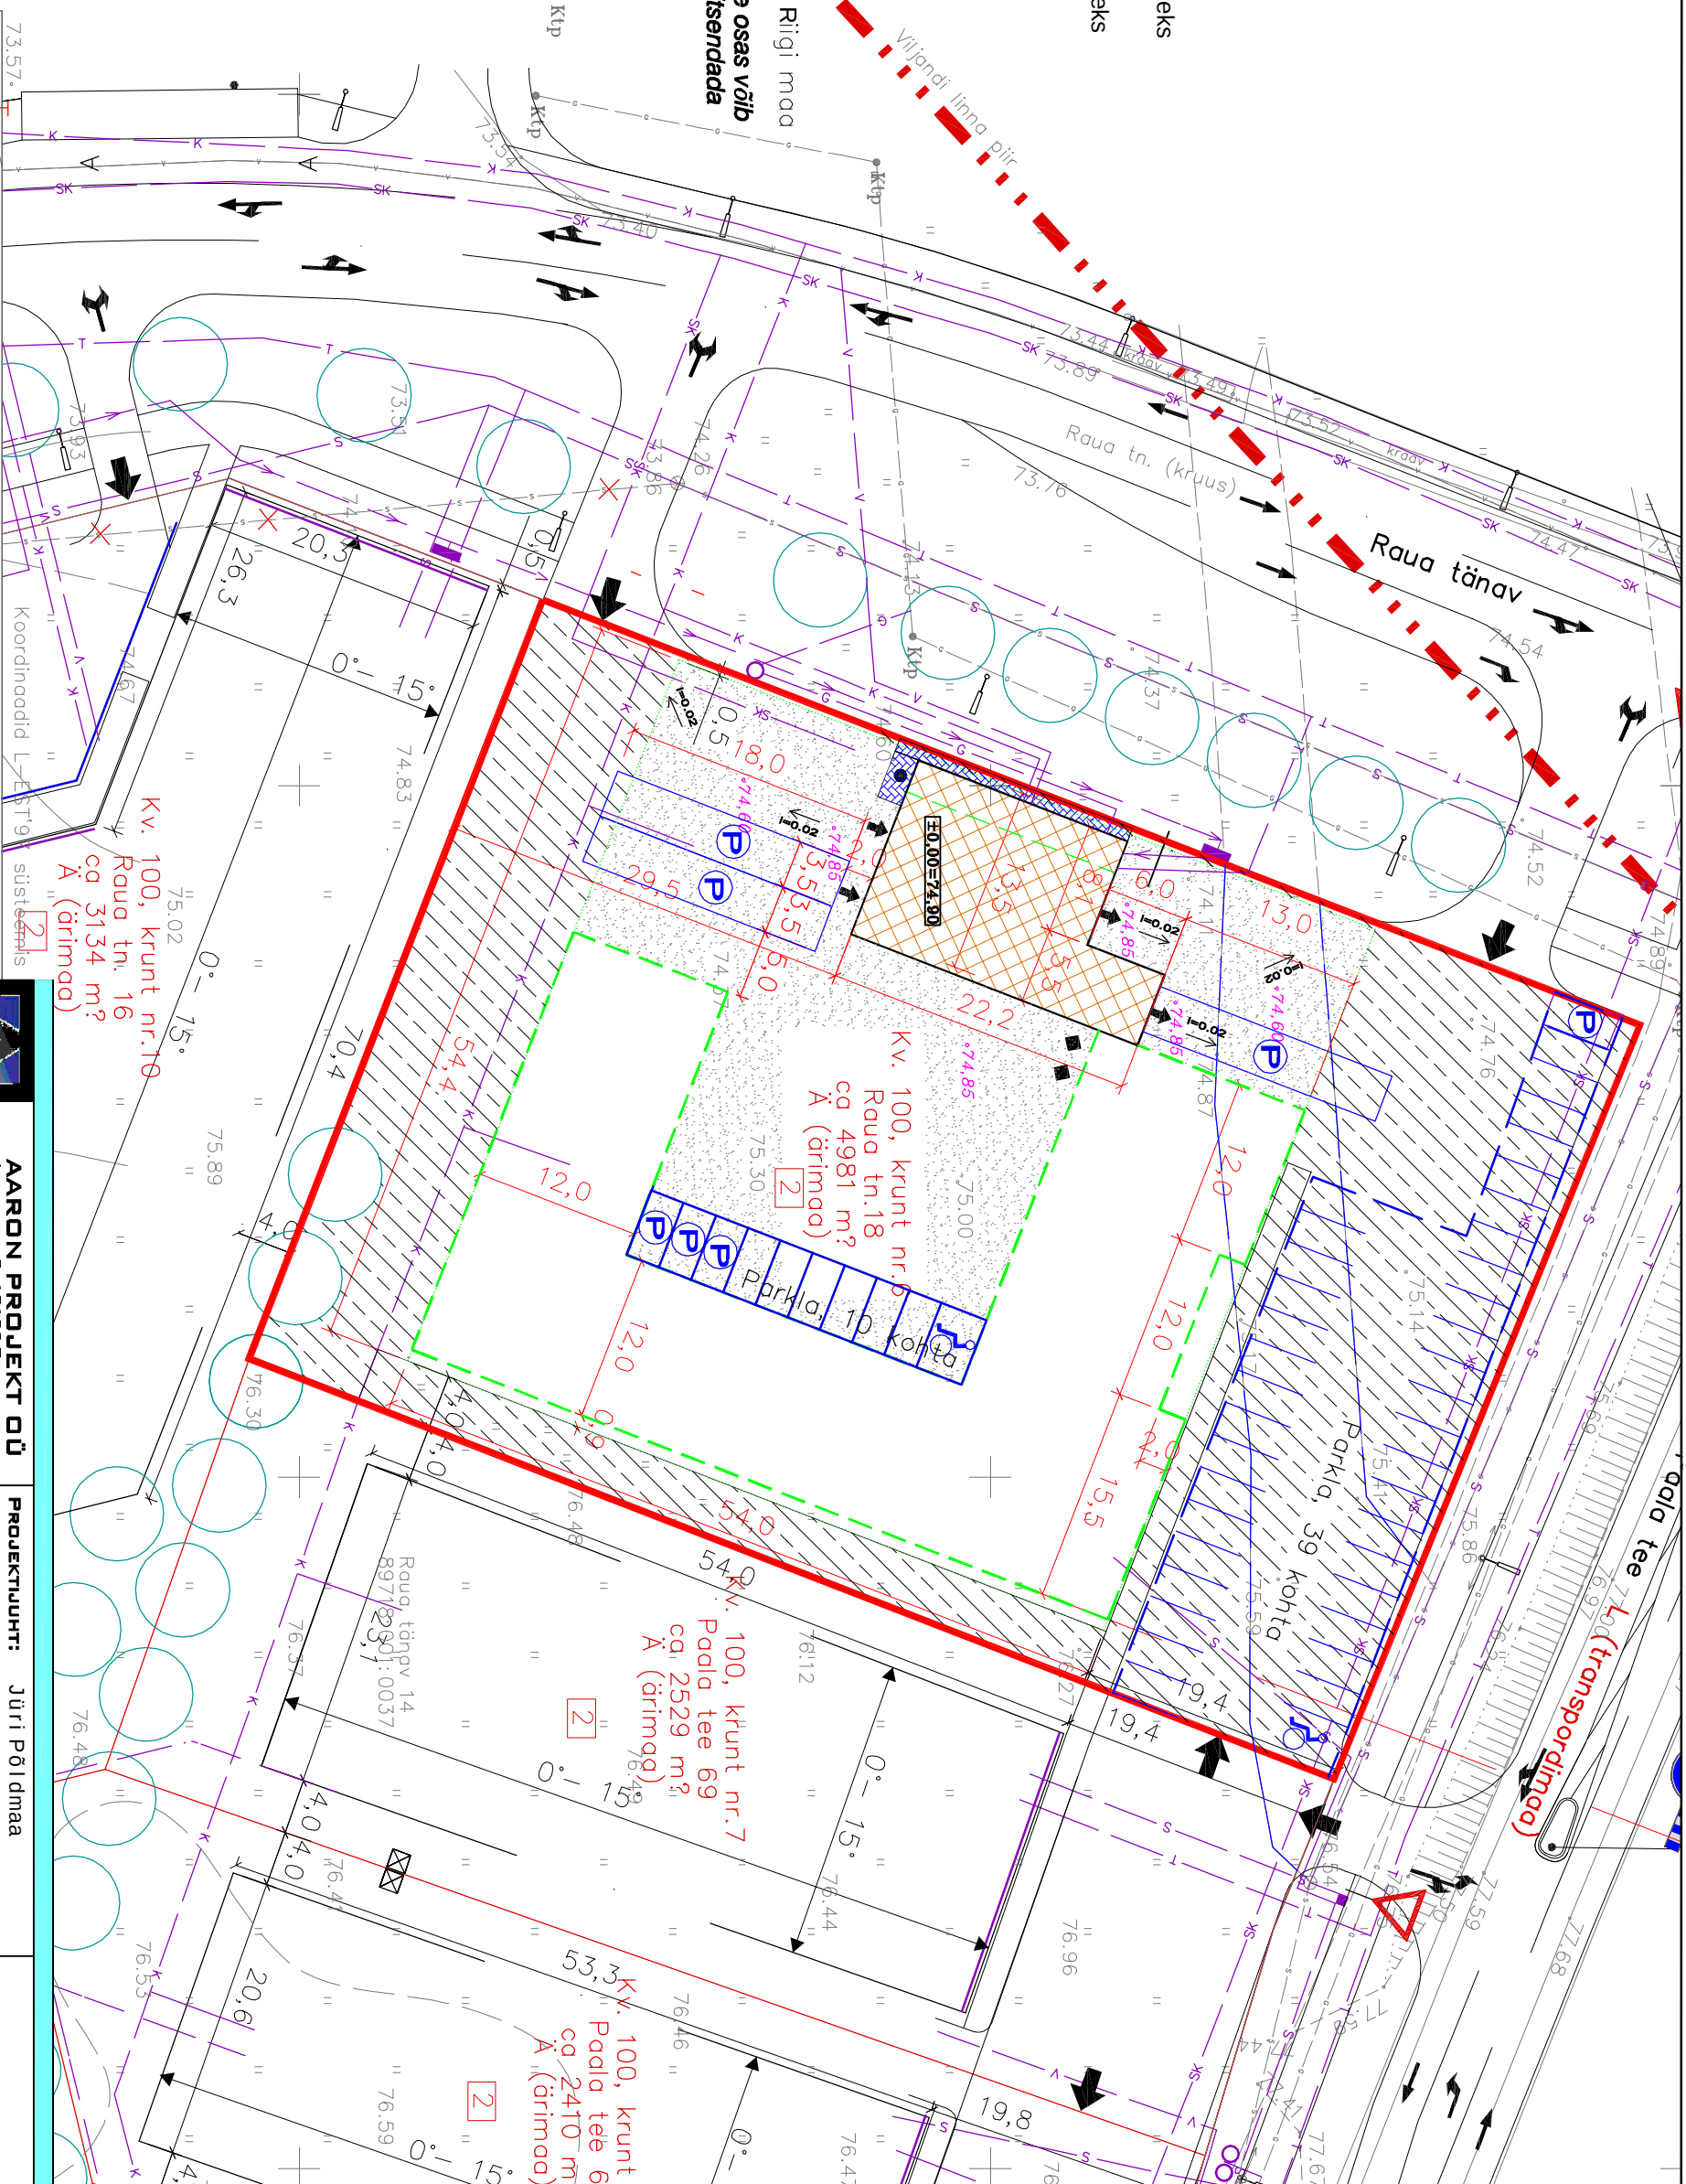

RAUA TÄNAV 14 MAA-ALA PLaan			
Asukoht	Viljandi linn Raud tänav ja Poala tee		M 1:500
	Õu MULGI MAAMÕDUBÜROO Vabaduse plats 4 71020	tel(43) 33 823 Tegevussiltsents 452 MA 17.12.2003.a.	
Töö nr.		Ailikri	Kuupäev:
Möödistas	Joanus Puks		18.10.2006.a.
Töestas	Väino Paas		26.10.2006.a.

 AARON PROJEKT OÜ JUHKEKANTALI 8, 10132 TALLINN REG. NR. 10907764 REKTER EP 10907767-0001 TEL. 600 9964, FAX 600 9927 WWW.AARON.EE, AARON@AARON.EE	PROJEKTIUHT:		Jüri Põldmaa	
	PROJEKTEERIS:		Simo Ilomets	
	TELLUJA:		AS Rael	
OBJEKT: Tehnoloogiatuse hoone eelprojekt Raua 18, Viljandi linn Viljandimaa	JUONIS:	STAADIUM:	KUUPÄEV:	
	ASENDIPLAAN	EELPROJEKT	19.12.07	
	MÕGATAVA:	TÖÖ NR.	LEHT/LEHTI:	
	1:500	45-07 EP	1/10	
AUTOCAD 2004 LT LITSENT NR.: 341-12115015;		ARCHICAD 9,10 LITSENTS NR.: 8-5530671		