

### Ruumide spetsifikatsioon


Korrus	Nimetus	Pindala
1k	Suurtuba	22.4 m <sup>2</sup>
1k	Kabinet	7.3 m <sup>2</sup>
1k	Garderoob	4.5 m <sup>2</sup>
1k	Hall	9.3 m <sup>2</sup>
1k	Köök-söögituba	24.7 m <sup>2</sup>
1k	Puhkeruum	11.7 m <sup>2</sup>
1k	Tehno.ruum	7.6 m <sup>2</sup>
1k	Esik	3.9 m <sup>2</sup>
1k	Garaaž	16.3 m <sup>2</sup>
1k	Duss	4.7 m <sup>2</sup>
1k	Saun	4.8 m <sup>2</sup>
1k	wc	2.8 m <sup>2</sup>

1k: 12 120.0 m<sup>2</sup>

2k	Lastetuba	17.1 m <sup>2</sup>
2k	Lastetuba	17.1 m <sup>2</sup>
2k	Magamistuba	14.1 m <sup>2</sup>
2k	Majapidamisruum	15.3 m <sup>2</sup>
2k	Trepihall	21.1 m <sup>2</sup>
2k	Vannituba+wc	8.4 m <sup>2</sup>
2k	Garderoob	5.3 m <sup>2</sup>

2k: 7 98.5 m<sup>2</sup>

Kokku: 19 218.5 m<sup>2</sup>

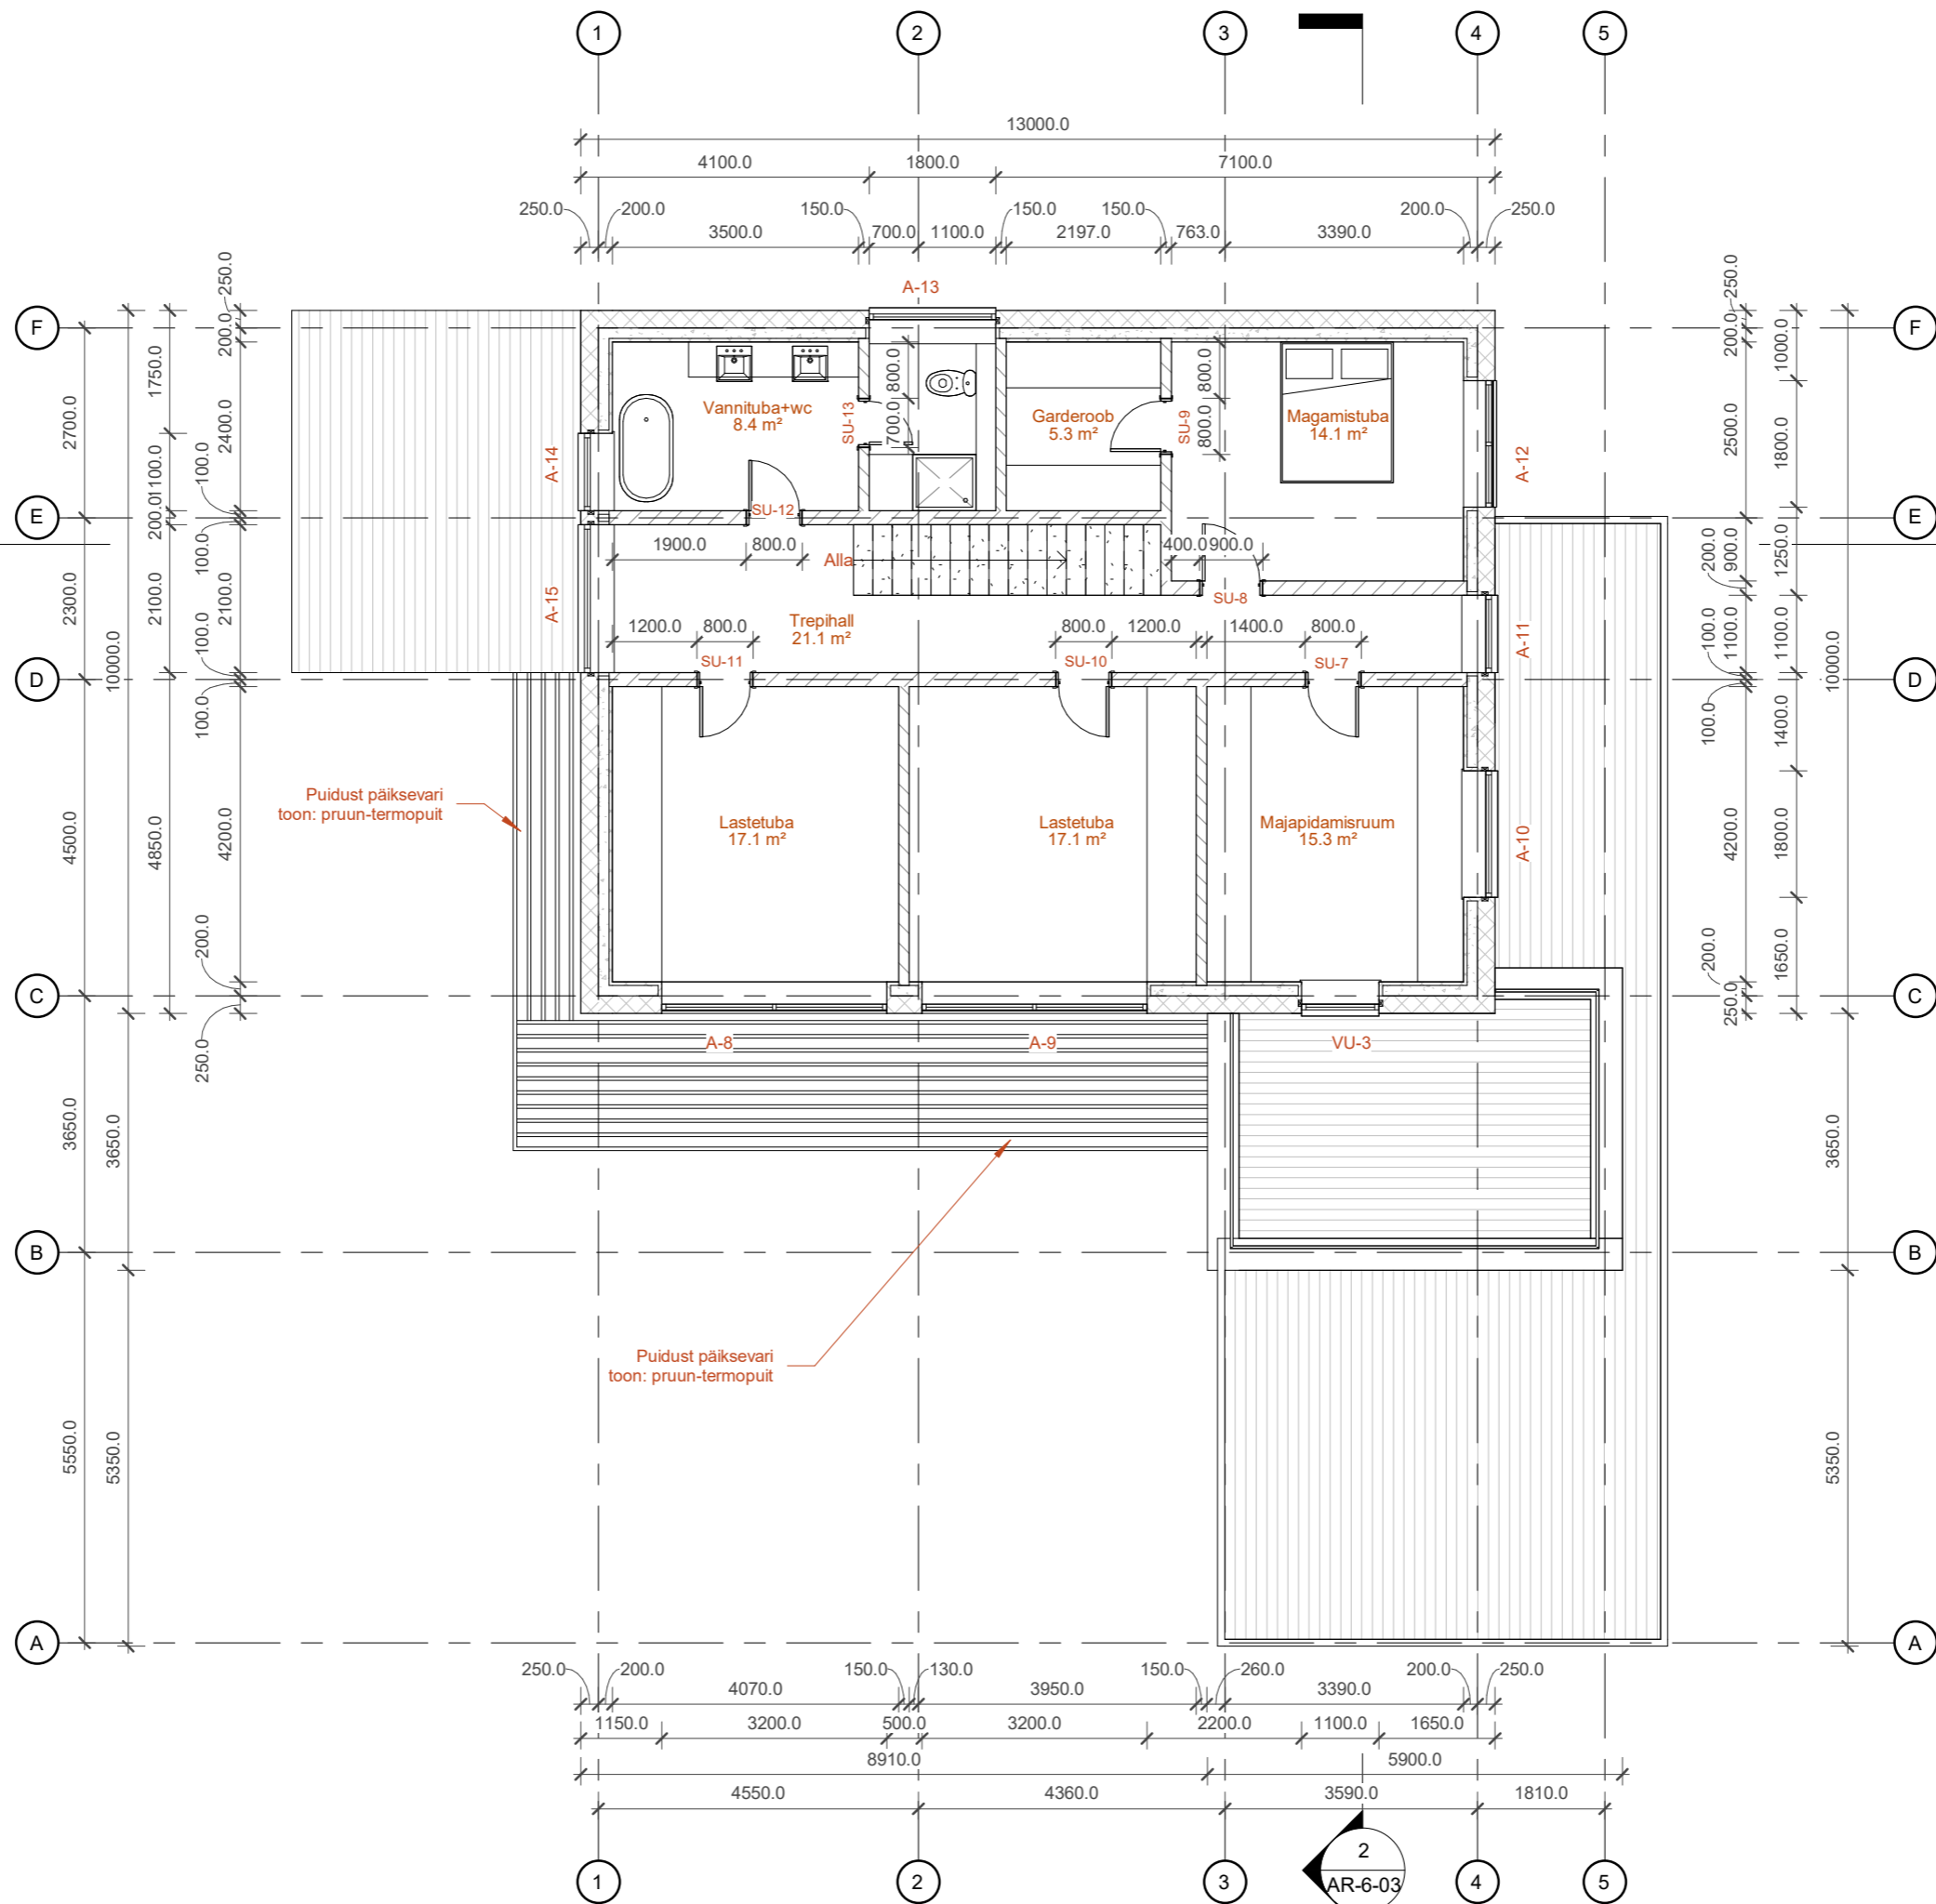

OBJEKT:  
**Eramu**

MÄRKUSED:

JOONISE NIMETUS:  
**2. plaan**

PROJEKTI STAADIUM:  
**Eelprojekt**

KUUPÄEV:

MÕÕTKAVA:  
**1 : 100**

JOONISE NR: