

Ruumide spetsifikatsioon		
Korrus	Nimetus	Pindala




1k	Suurtuba	22.4 m ²
1k	Kabinet	7.3 m ²
1k	Garderoob	4.5 m ²
1k	Hall	9.3 m ²
1k	Köök-söögituba	24.7 m ²
1k	Puhkeruum	11.7 m ²
1k	Tehno.ruum	7.6 m ²
1k	Esik	3.9 m ²
1k	Garaaž	16.3 m ²
1k	Duss	4.7 m ²
1k	Saun	4.8 m ²
1k	wc	2.8 m ²

1k: 12 120.0 m²

2k	Lastetuba	17.1 m ²
2k	Lastetuba	17.1 m ²
2k	Magamistuba	14.1 m ²
2k	Majapidamisruum	15.3 m ²
2k	Trepihall	21.1 m ²
2k	Vannituba+wc	8.4 m ²
2k	Garderoob	5.3 m ²

2k: 7 98.5 m²

Kokku: 19 218.5 m²

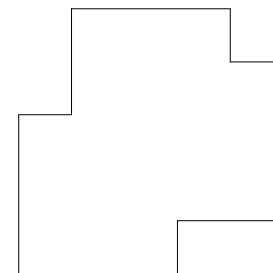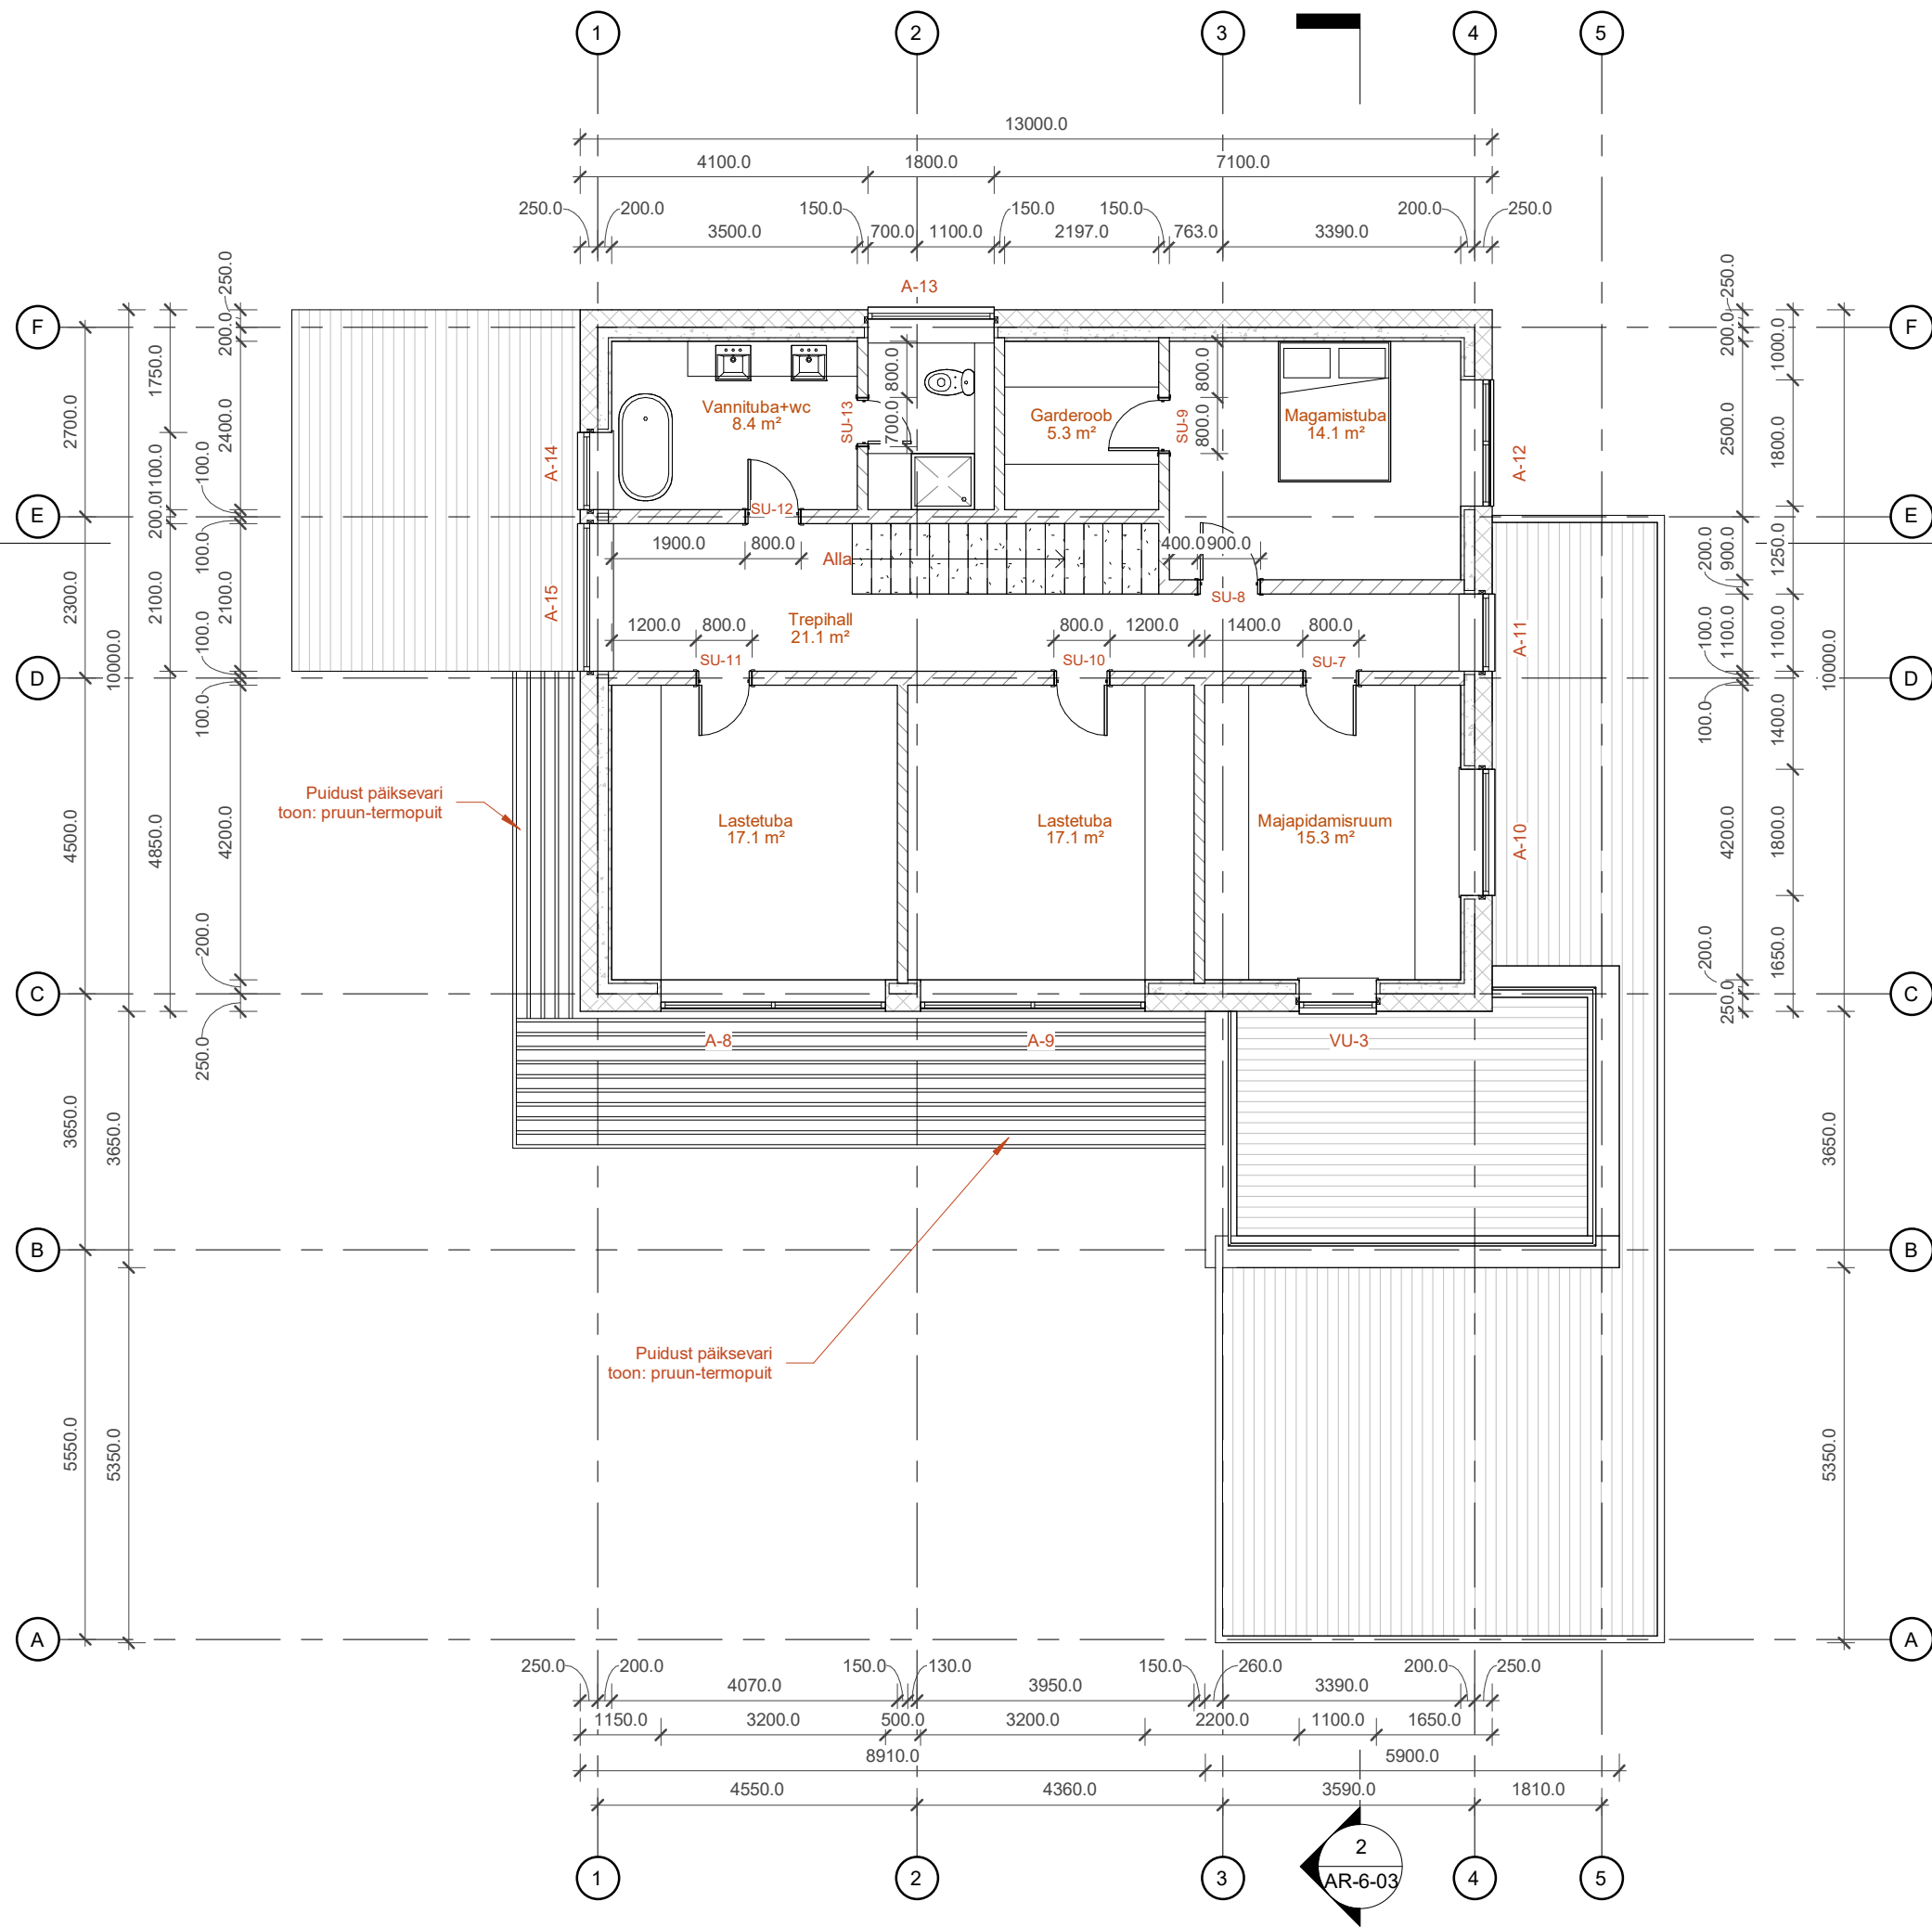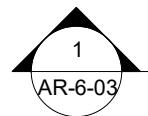

JOONISE NIMETUS:

2. plaan

PROJEKTI STAADIUM:

Eelprojekt

KUUPÄEV:

02/01/2019

MÕÕTKAVA:

1 : 100

JOONISE NR:

AR-5-02