


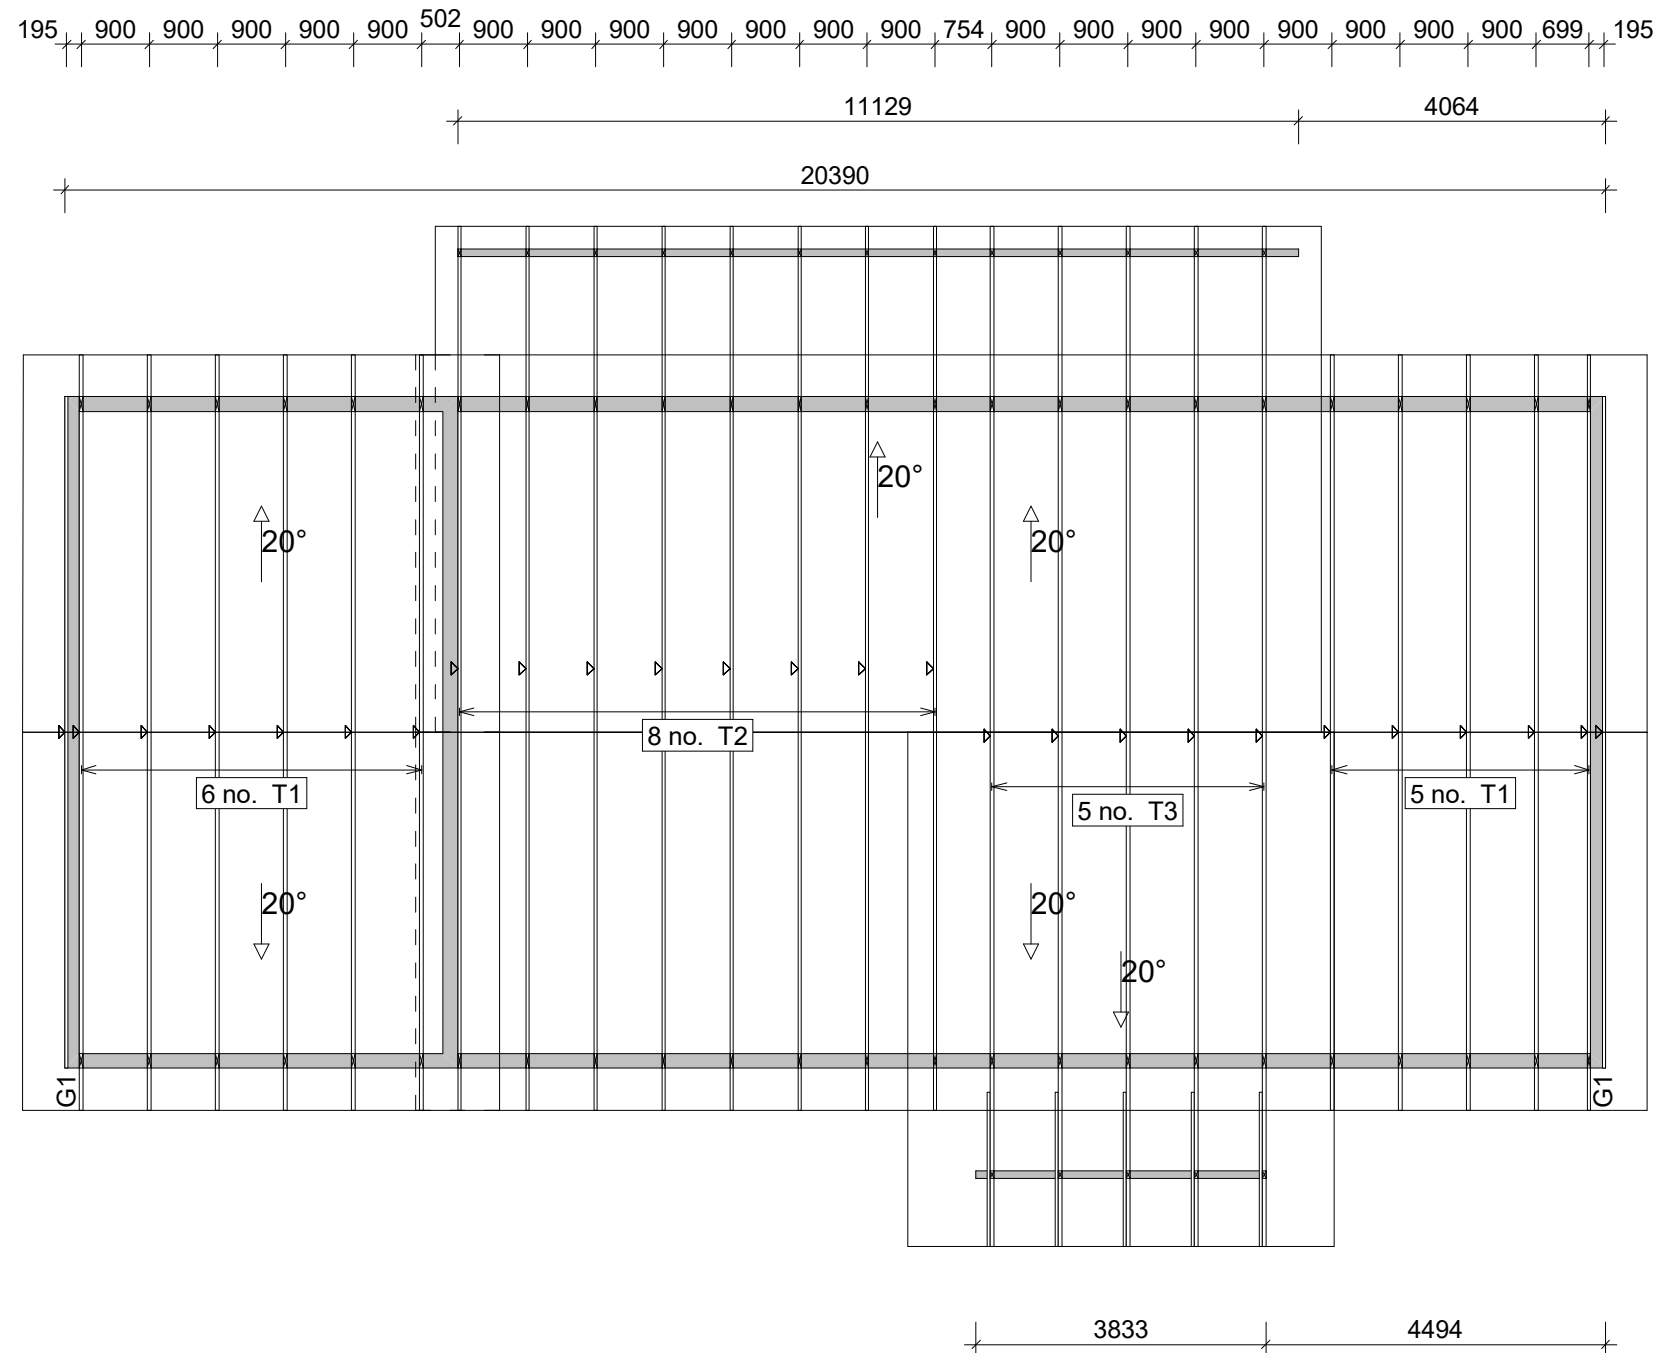

GENERAL NOTES

1. Esialgne joonis
2. Loads:
 - Dead load roof: 350 N/m²
 - Dead load ceiling: 400 N/m²
 - Snow load: 1500 N/m²
 - Wind load, (velocity pressure): 650 N/m²
 - Live load attic: 0 N/m²
3. Seinad ja talad, mis on joonisele märgitud, eeldatakse olevat kandvad.