


Plaan
1:100

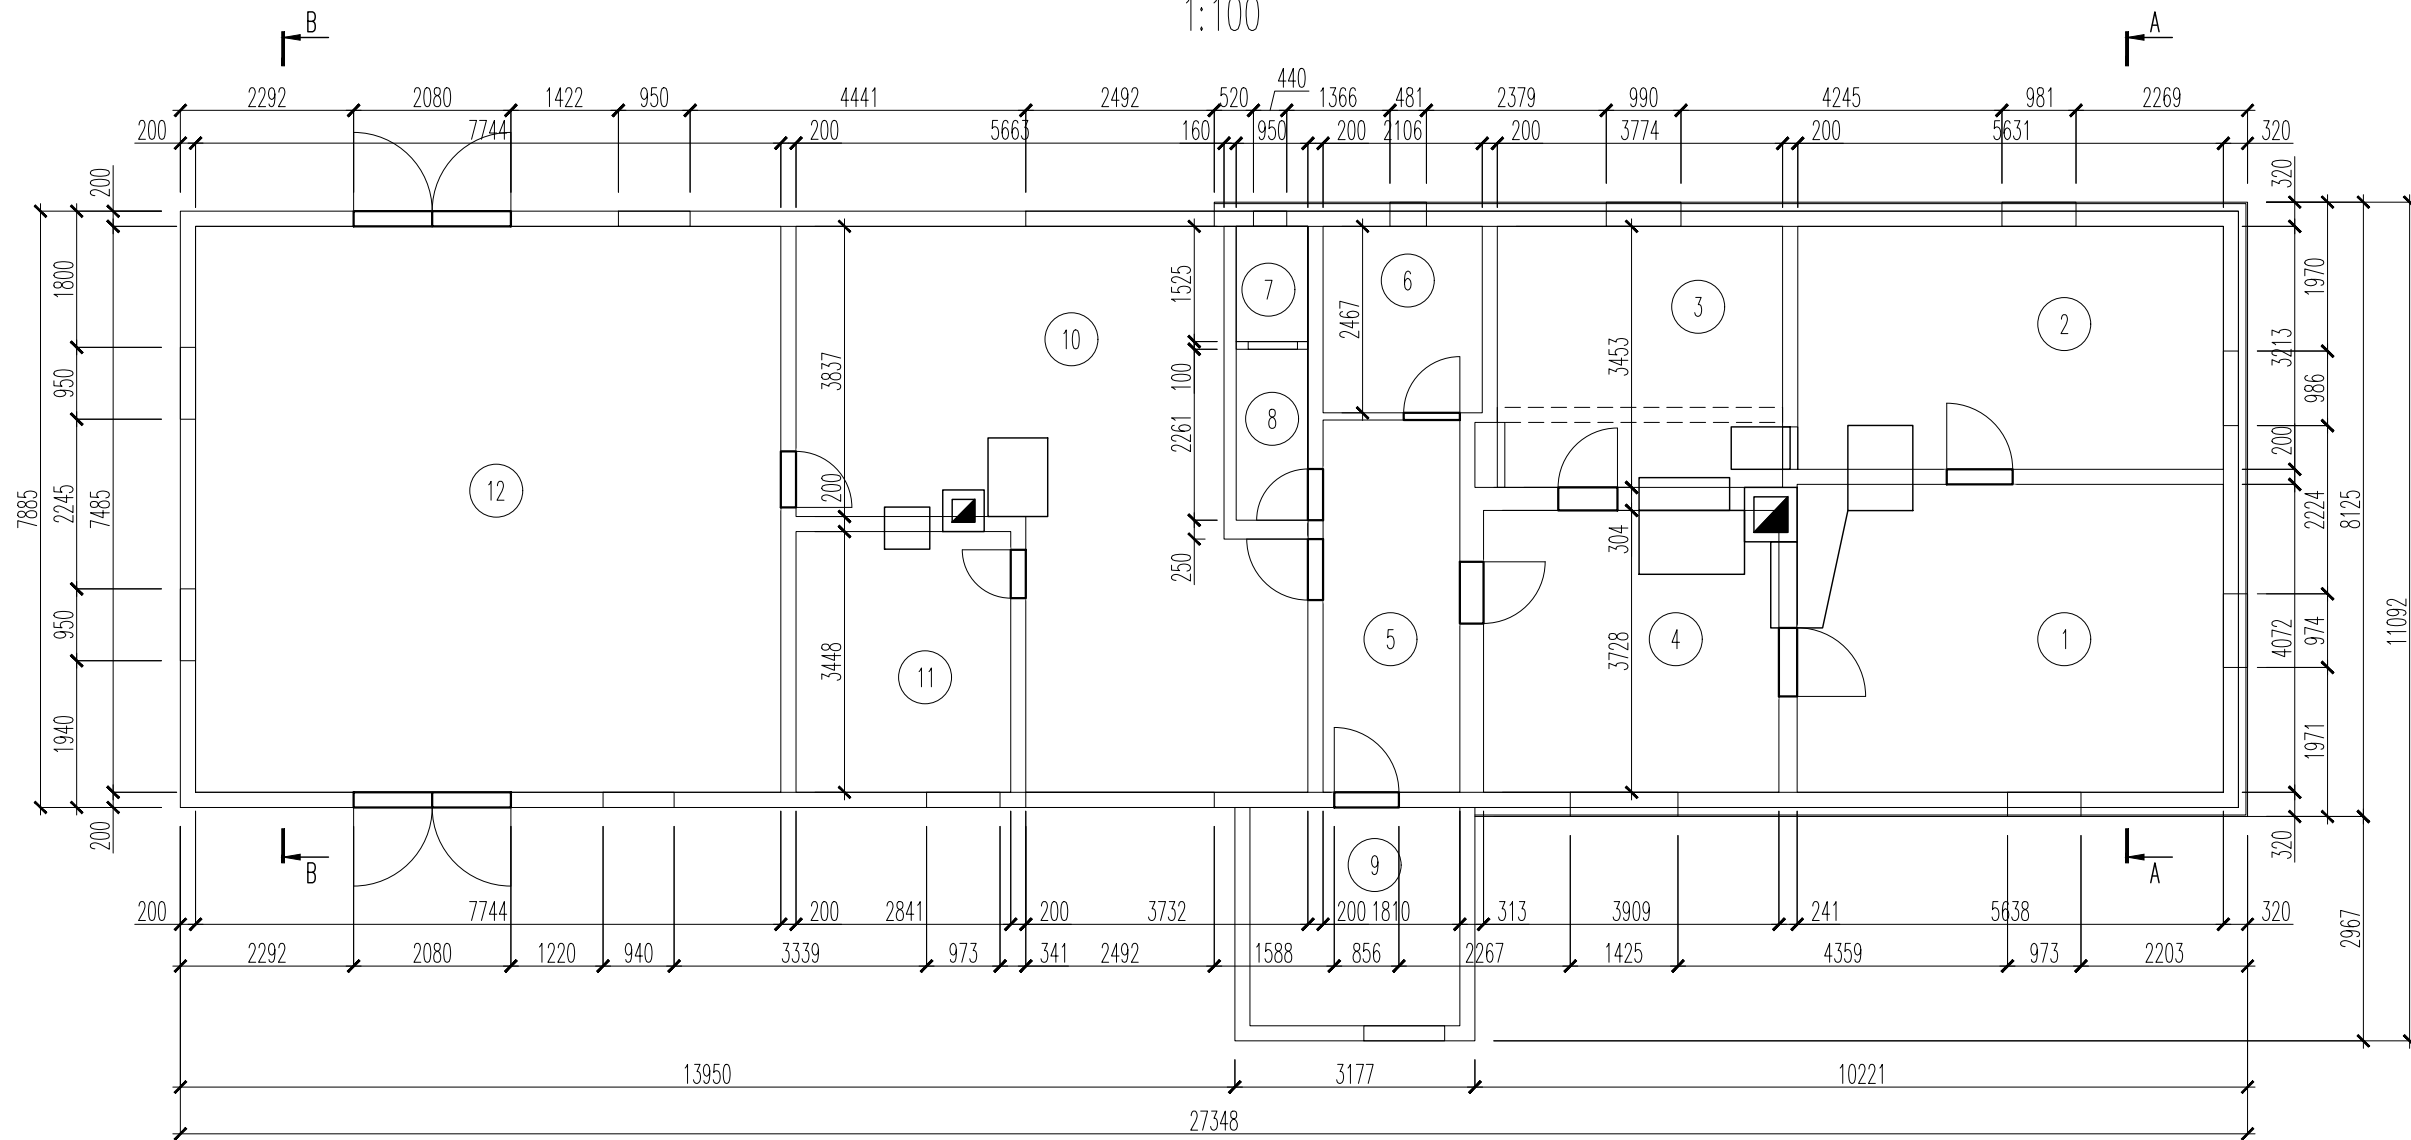

Nr	Nimetus	Pindala (m ²)
1.	Tuba	23,0
2.	Tuba	18,0
3.	Tuba	13,0
4.	Köök	14,6
5.	Koridor	8,9
6.	Sahver	5,2
7.	Käimla	1,4
8.	Koridor	2,1
9.	Veranda	8,0
10.	Tuba	35,0
11.	Tuba	9,8
12.	Katusealune	58,0