


This architectural elevation drawing shows the front facade of a building with a gabled roof. The facade is divided into several sections by vertical elements, including chimneys and doorways. The roof is dark brown with white trim around the gables. The main body of the building is light yellow. The drawing includes numerous annotations in Estonian and dimensions in millimeters.

Annotations and Dimensions:

- Roof and Chimneys:**
 - S-1**: Chimney on the left side.
 - S-2**: Chimney on the right side.
 - G-1**: Gable roof section.
 - D-2**: Doorway on the right side.
 - D-3**: Doorway on the left side.
 - D-4**: Doorway on the left side.
 - D-5**: Doorway on the left side.
- Windows:**
 - Toon 1**: Window on the left side.
 - Toon 2**: Window on the left side.
 - Toon 3**: Window on the left side.
 - Toon 5**: Window on the right side.
- Dimensions:**
 - 5400**: Horizontal distance between chimneys.
 - 21175**: Horizontal distance between chimneys.
 - 2950**: Horizontal distance between chimneys.
 - 56100**: Horizontal distance between chimneys.
 - 5400**: Horizontal distance between chimneys.
 - 950**: Horizontal distance between chimneys.
 - 11250**: Horizontal distance between chimneys.
 - 13150**: Horizontal distance between chimneys.
 - 950**: Horizontal distance between chimneys.
- Other Annotations:**
 - Paigaldatavad Puituksed**: To be installed wooden elements.
 - Taastatavad röödupiirid**: To be restored wooden elements.
 - Paigaldatav Puituks**: To be installed wooden element.
 - +7.80**: Elevation mark.
 - +9.50**: Elevation mark.
 - +0.00**: Elevation mark.
 - 0.92**: Elevation mark.

- Tegu on arvutitankvara tõlgendusega värvist, täpsete toonide hindamiseks tuleb vaadata värvikaarti!

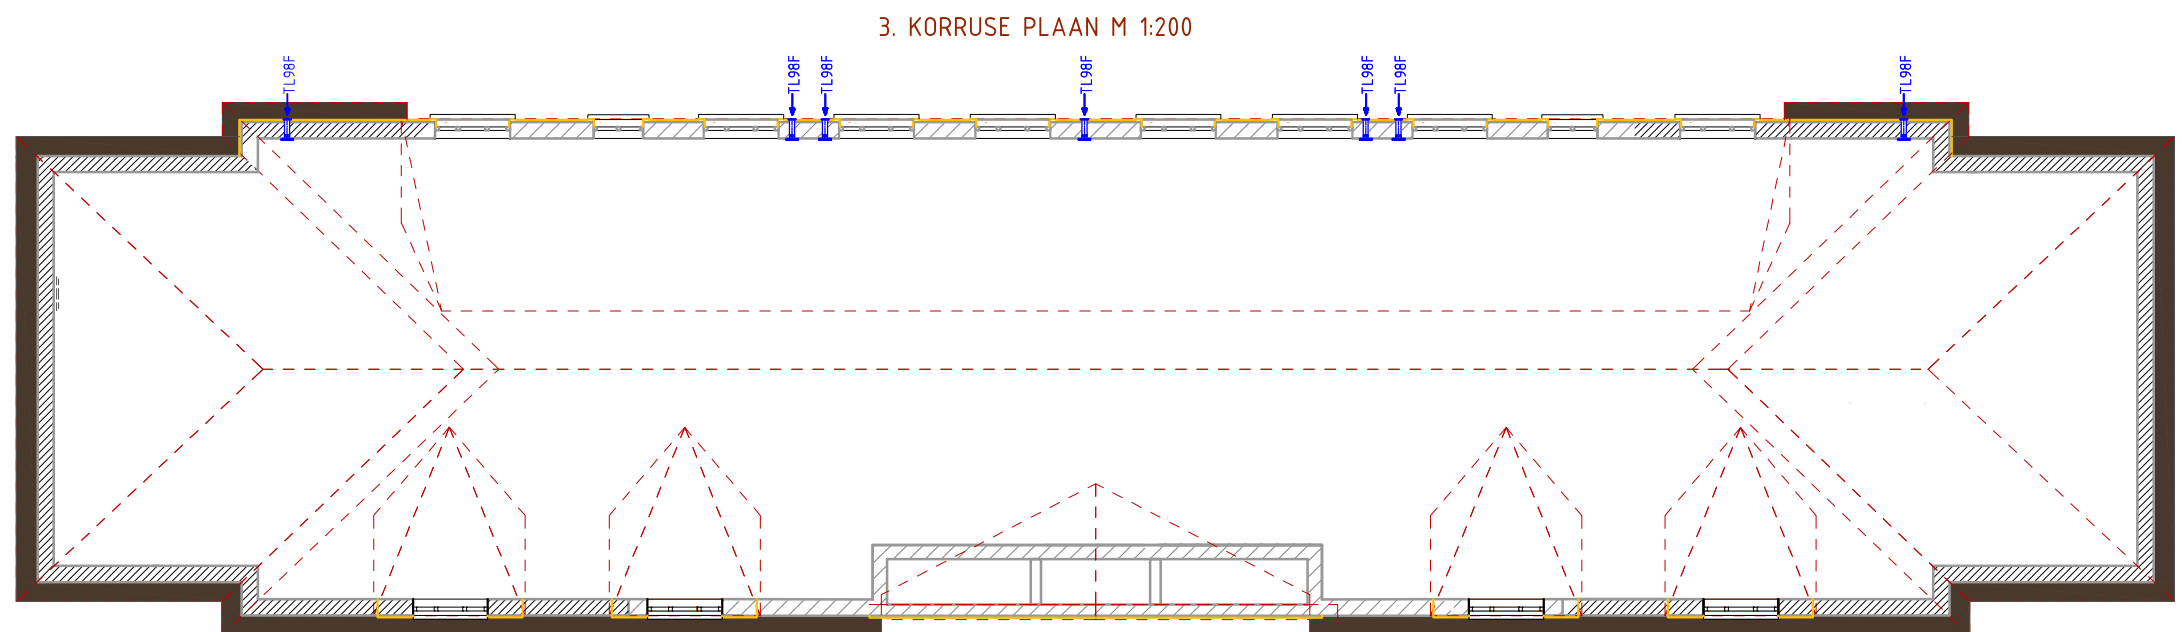

- RR 32.
akende veeplekid, karniisplekid.
- Curry 45 Värvikaart Caparol 3D plus
Õhekrohviga soojustussüsteem, Soklitoon
- Off White 25, Värvikaart Caparol 3D plus
Õhekrohviga soojustussüsteem, põhitoon
- VALGE
Õhekrohviga soojustussüsteem, karniisid, dekoor
- Valtsplekk
Olemasolev katusekate.
- Marin 30 Värvikaart Caparol 3D plus
Olemasolevad ja paigaldatavad uksed, puitdetailid

Tegu on arvutitarkvara tõlgendusega värvist, täpsete toonide hindamiseks tuleb vaadata värvikaarti!

MÄRKUSED:

– Joonis on koostatud inventariseerimise jooniste alul:
Kõik mõõdud täpsustada koha peal!