


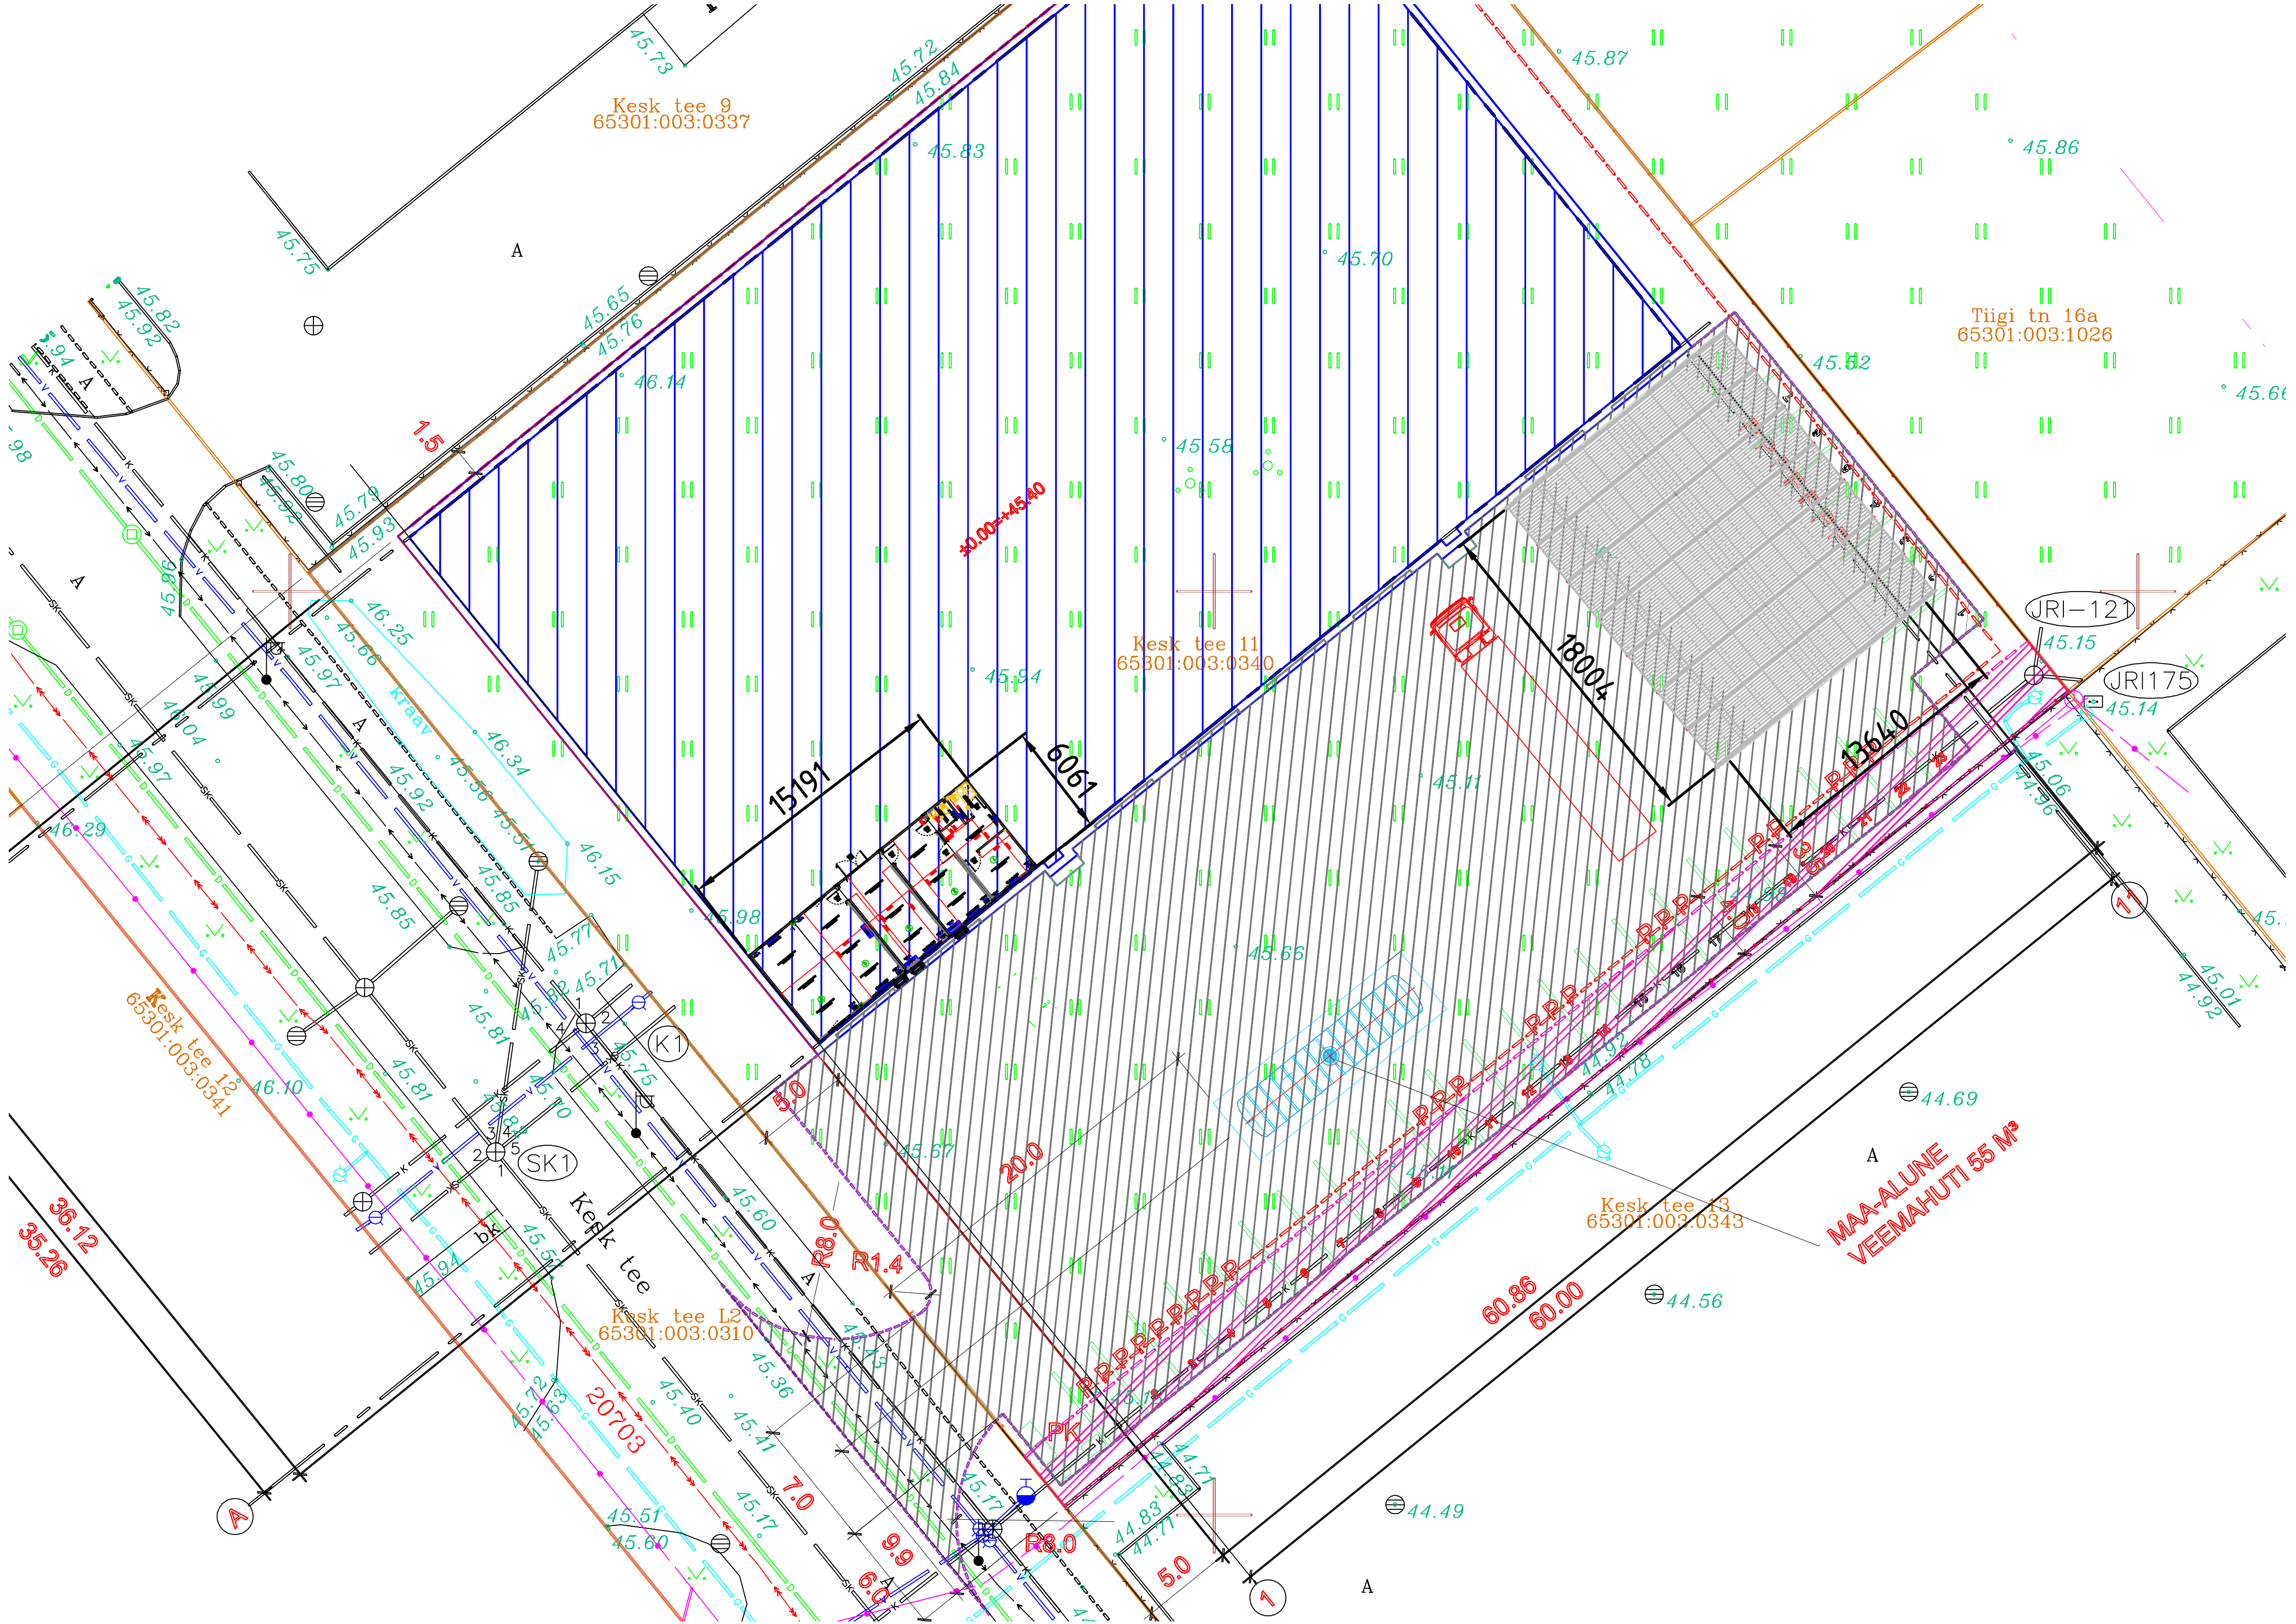

Kesk tee 9
65301:003:0337

Tiigi tn 16a
65301:003:1026

Kesk tee 11
65301:003:0340

Kesk tee 12
65301:003:0341

Kesk tee 13
65301:003:0343

Kesk tee L2
65301:003:0310

MAA-ALUNE
VEEMAHUTI 55 M³

JRI-12

JRI175

A

A

A

1

17

15191

6061

18004

15640

±0.00+45.40

20.0

R8.0

R1.4

9.9

5.0

60.86

60.00

36.12

35.26

20703

7.0

6.0

4.1

4.1

4.1

4.1

4.1

4.1

4.1

4.1

4.1

4.1

4.1

4.1

4.1

4.1

4.1