


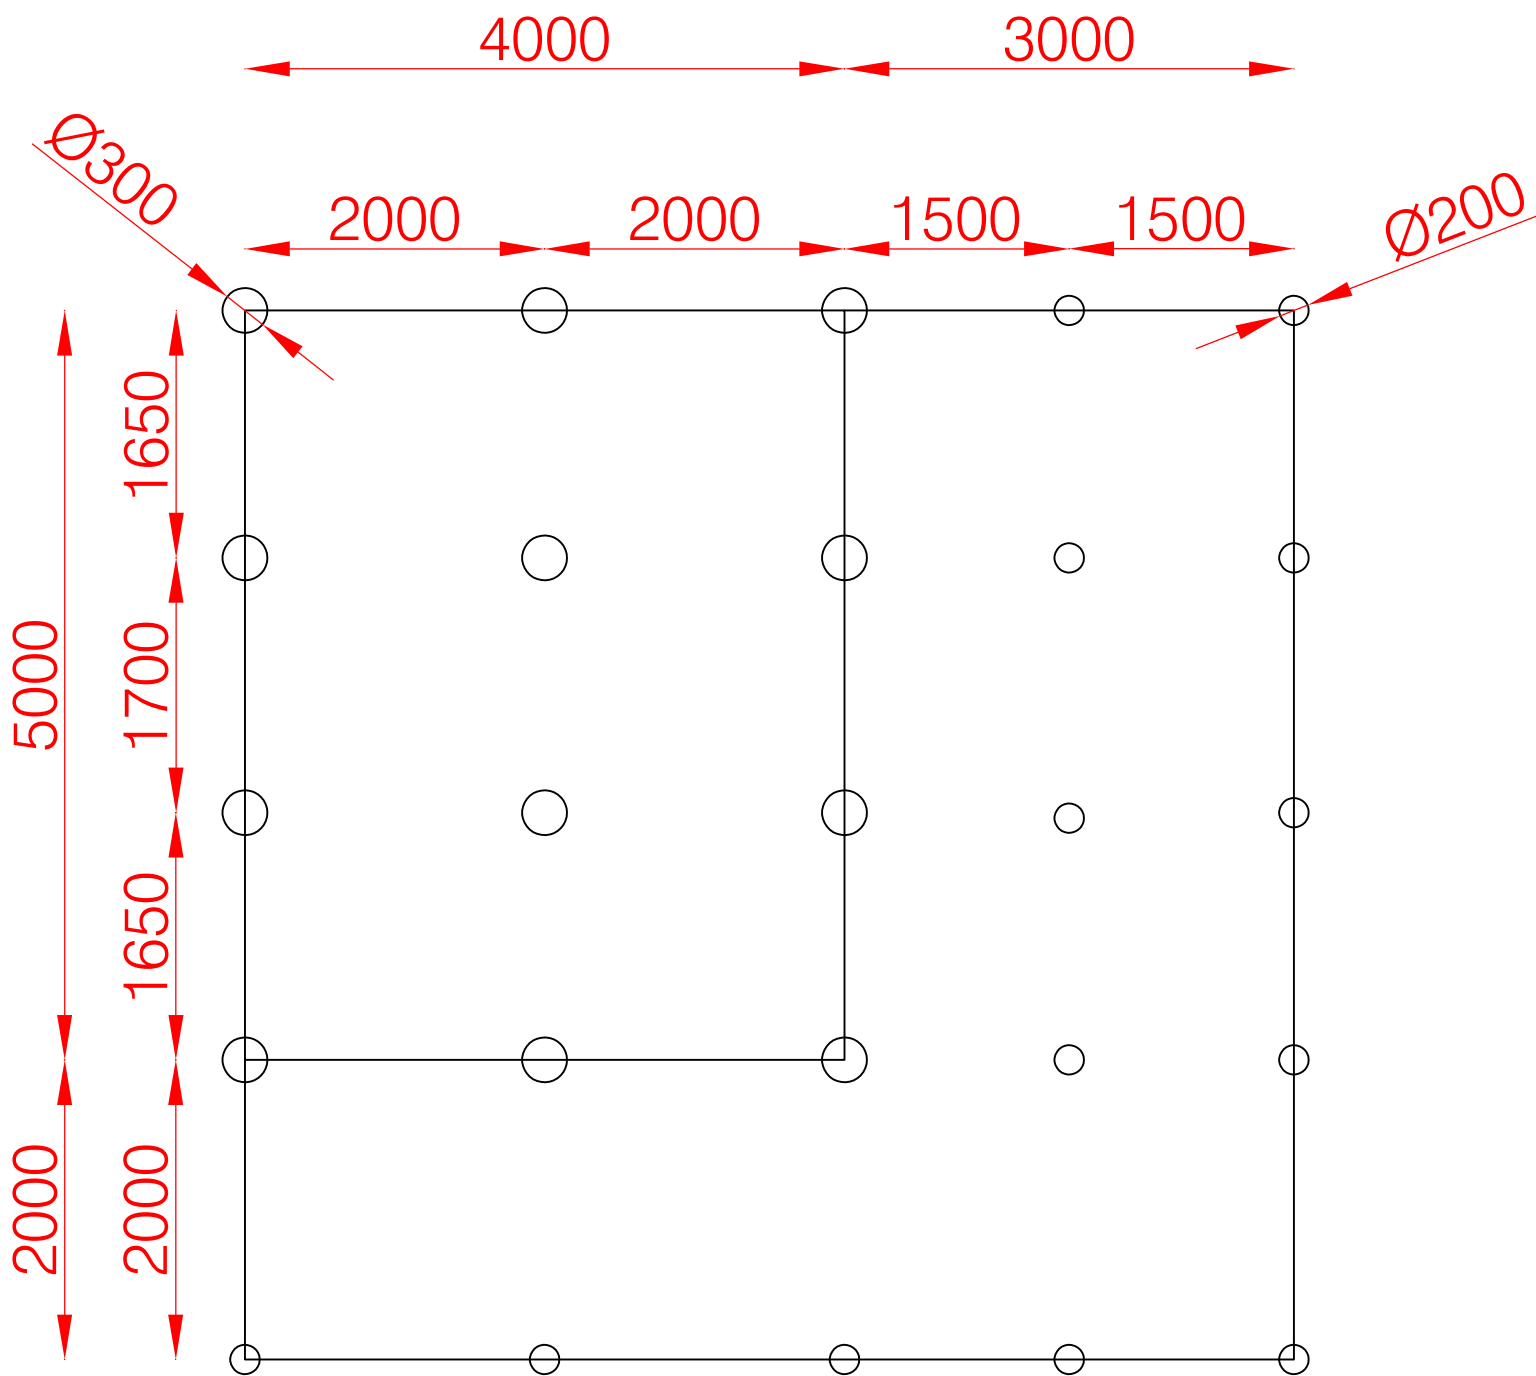

Majapostid 300 mm, 12 tk
Terassipostid 200 mm, 13 tk