
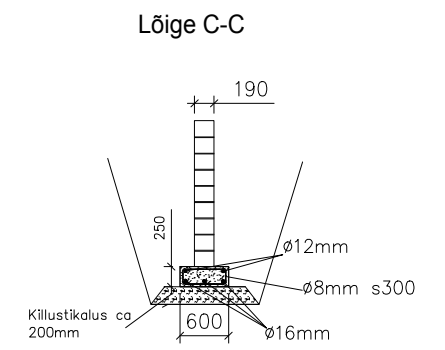
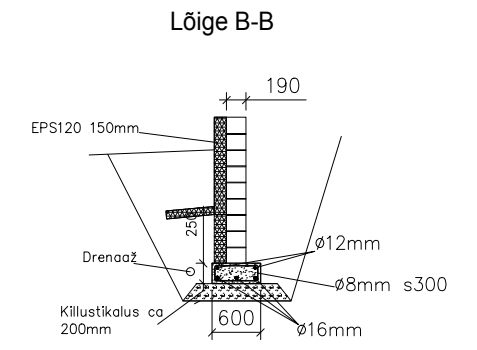
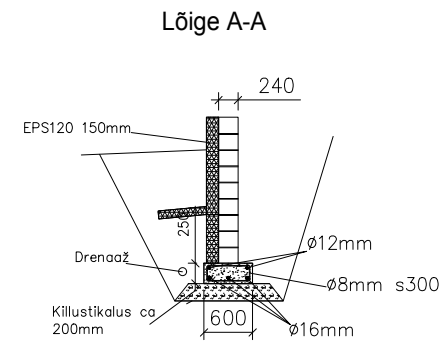


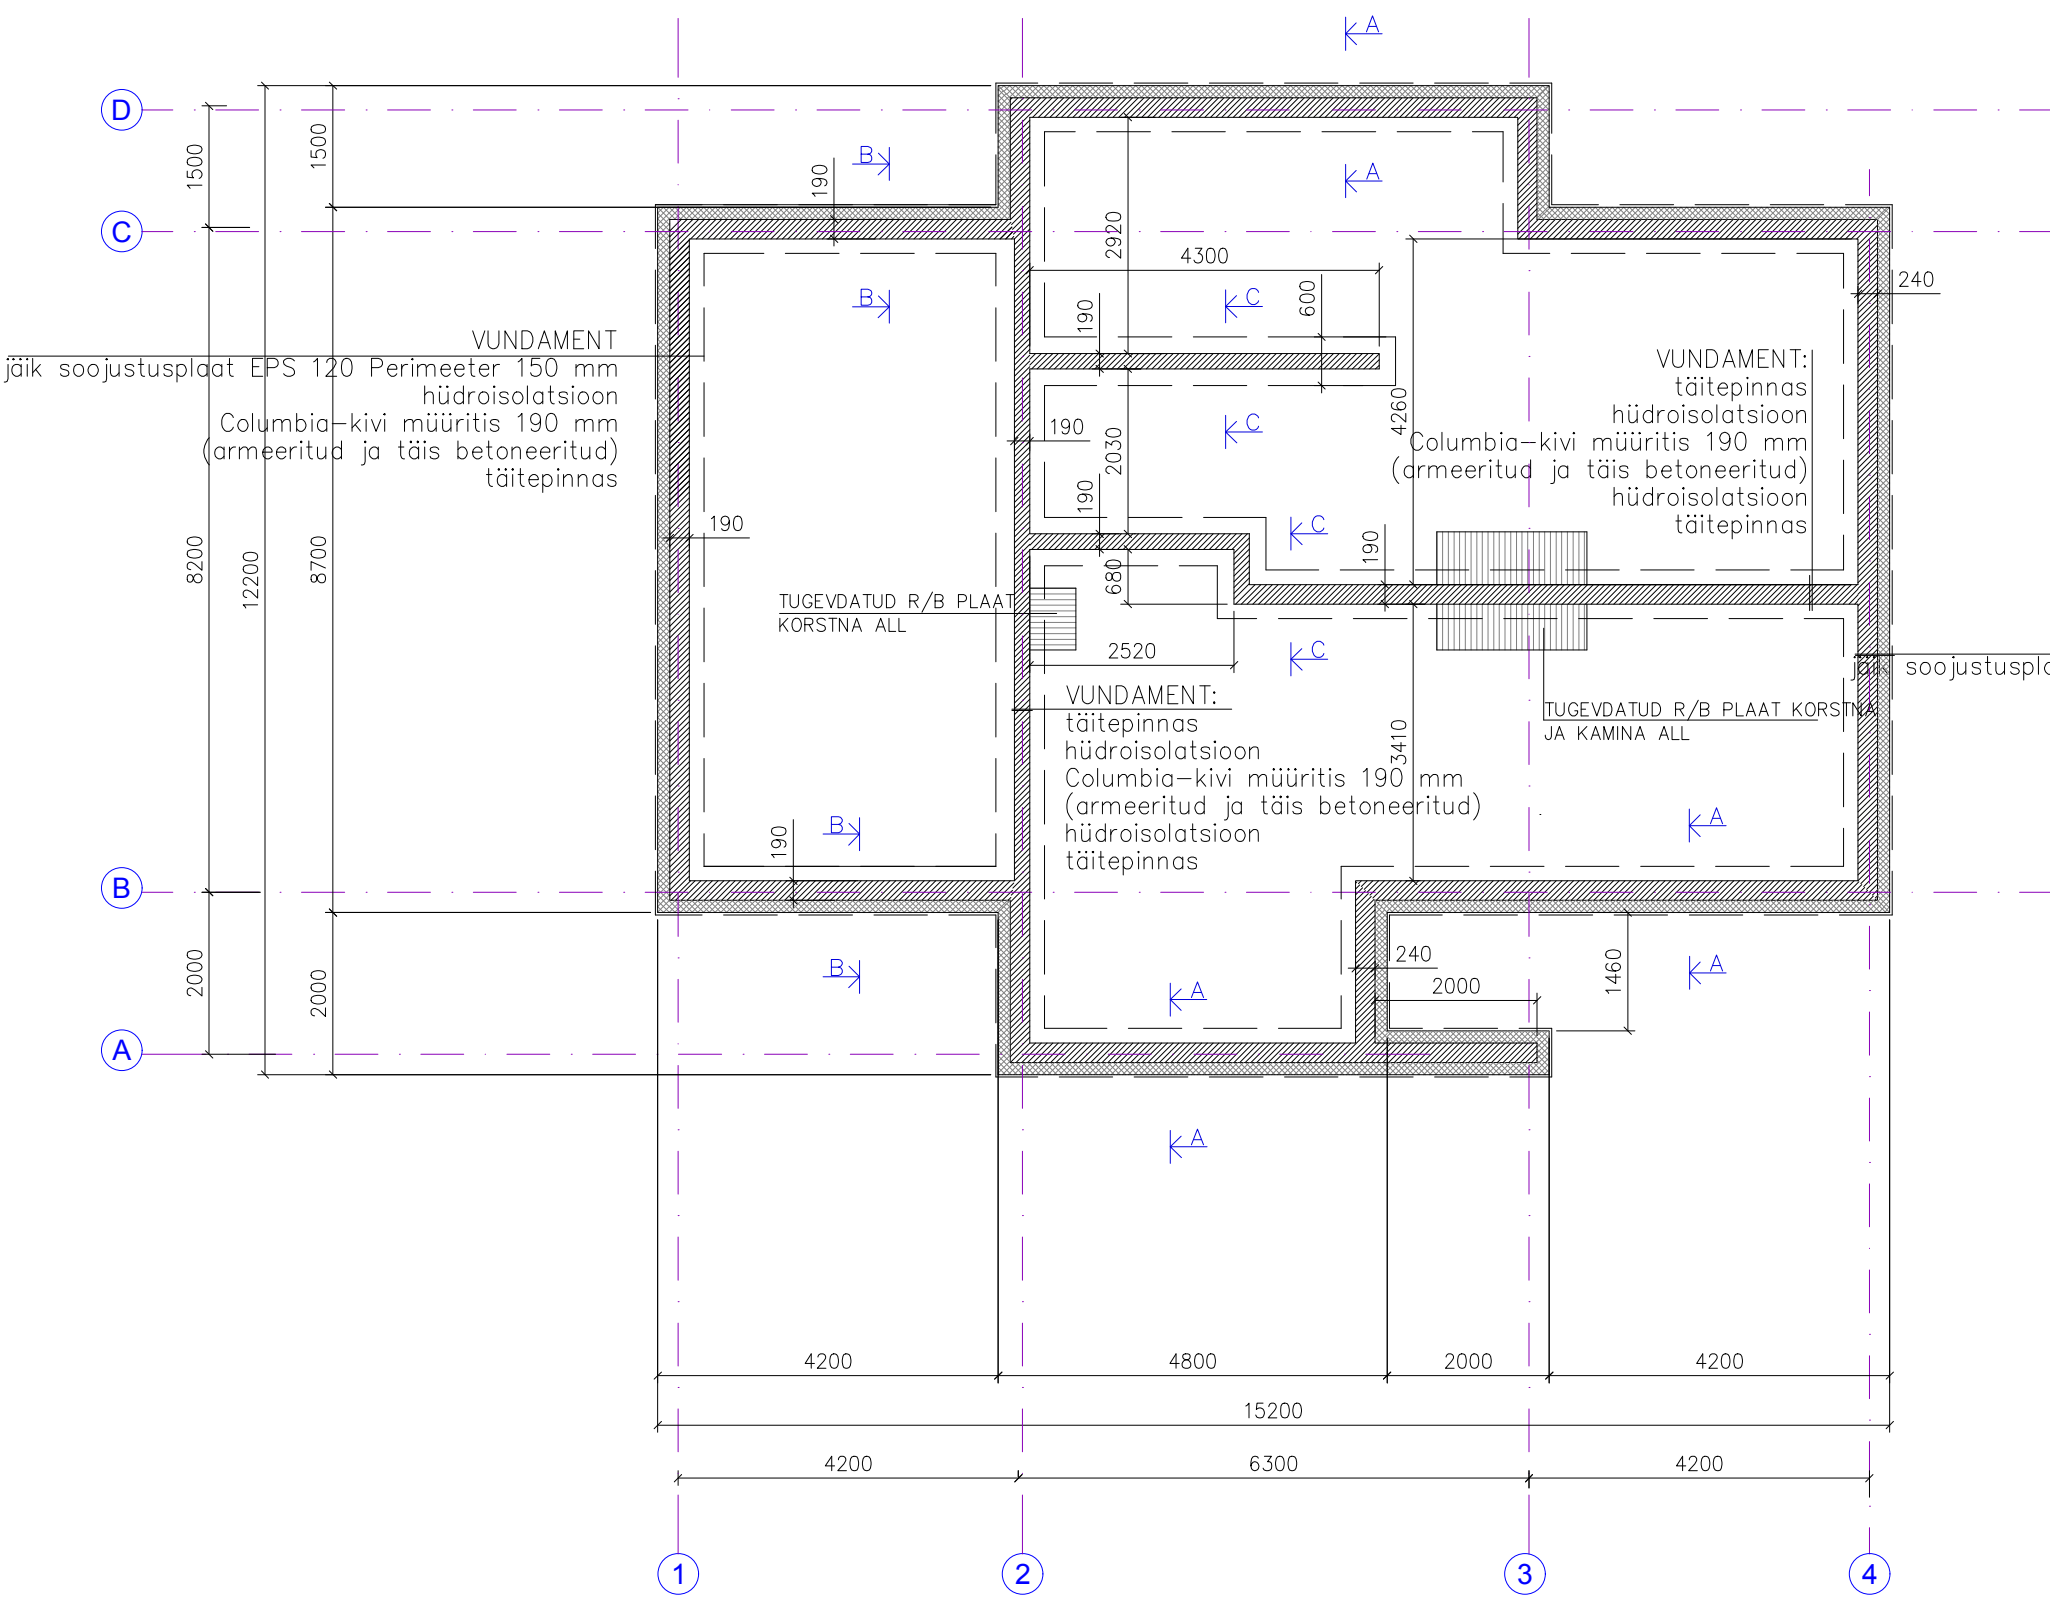

- TINGMÄRGID:
- COLUMBIA-KIVIST VUNDAMENT
 - EPS Perimeeter SOOJUSTUS 150 mm