


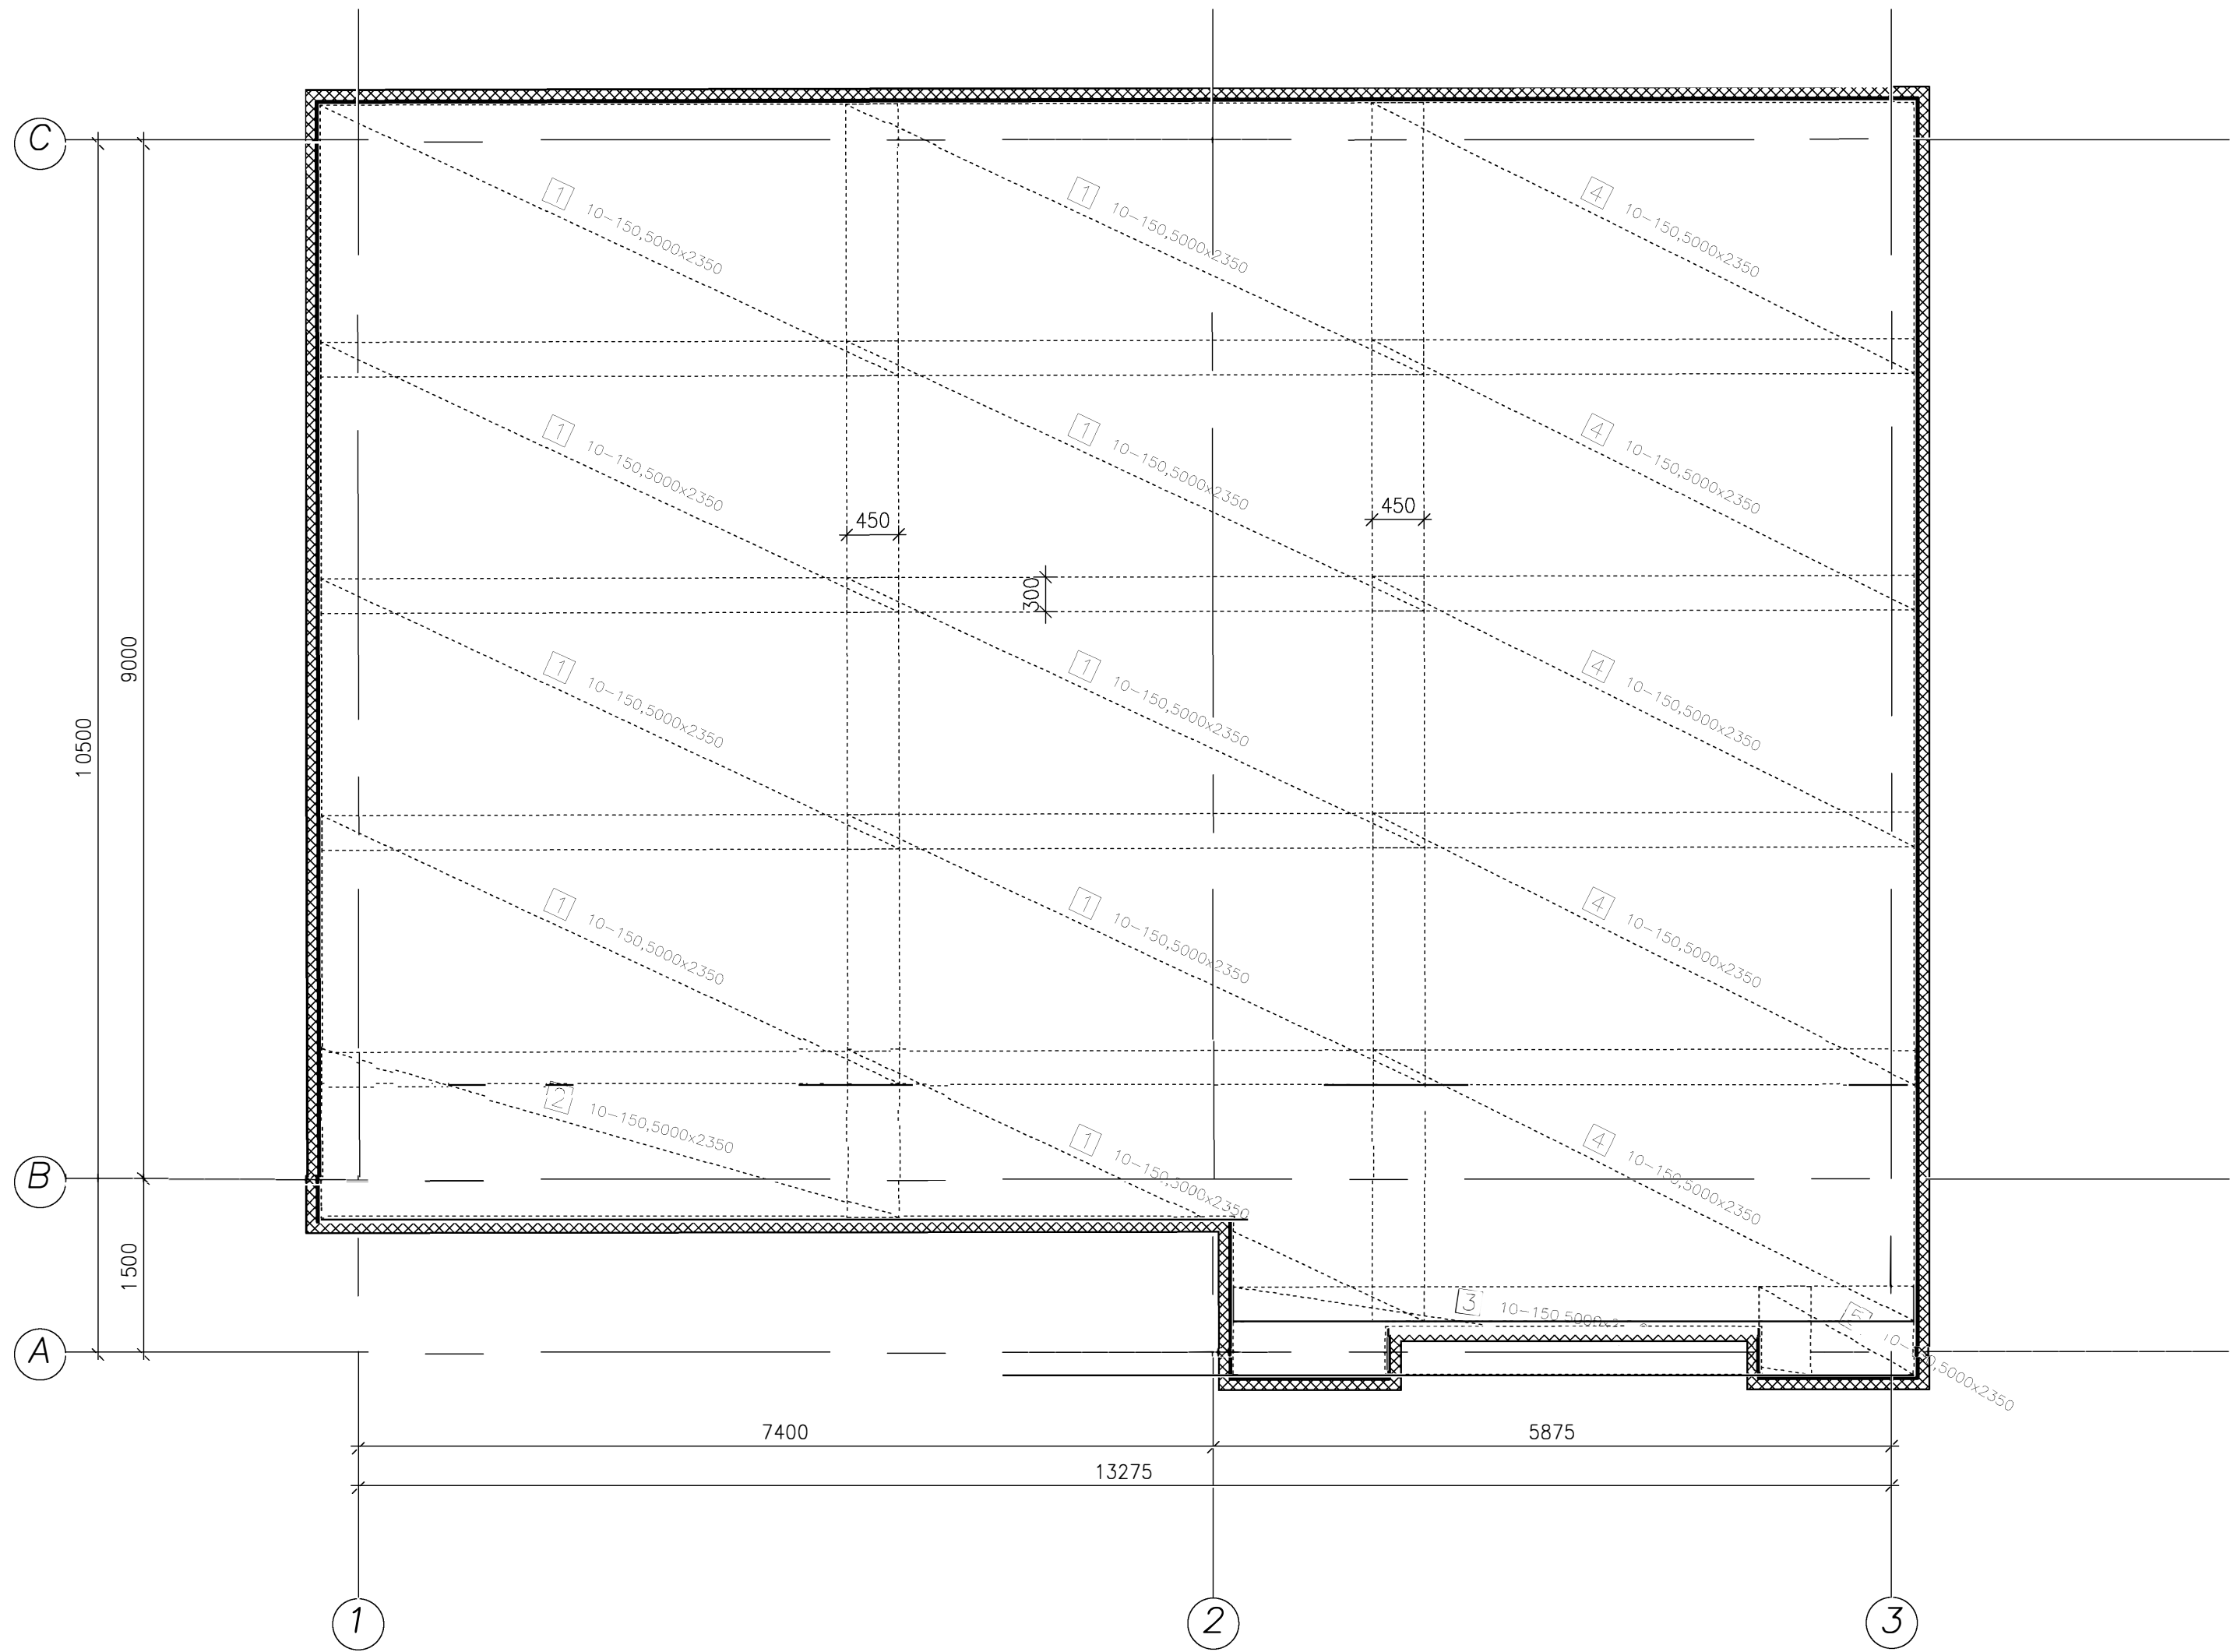

TERASVORKUDE SPETSIFIKATSIOON									
Pos.	Nimetus	Gabariit (mm)	Samm (mm)	∅	Kaal (kg)	Kogu kaal (kg)	Arv		
							Elemendis	Elementidest	Kokku
1	10–150,5000x2350	5000x2350	150 150	10.0 10.0	98,66	887,94	9	1	9
2	10–150,5000x2350	5000x1440	150 150	10.0 10.0	60,46	60,46	1	1	1
3	10–150,5000x2350	5000x770	150 150	10.0 10.0	32,33	32,33	1	1	1
4	10–150,5000x2350	4690x2350	150 150	10.0 10.0	92,54	462,72	5	1	5
5	10–150,5000x2350	1340x770	150 150	10.0 10.0	8,66	8,66	1	1	1

TERASVORKUDE KOKKUVÖTTE		
Pos.	Nimetus	Kaal (kg)
17	10–150,5000x2350	1677,22