

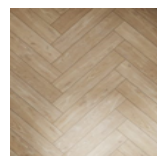


P6 - Põrandaplaat CUBE, TOON COFEE, 30x30, kalasaba mosaiik

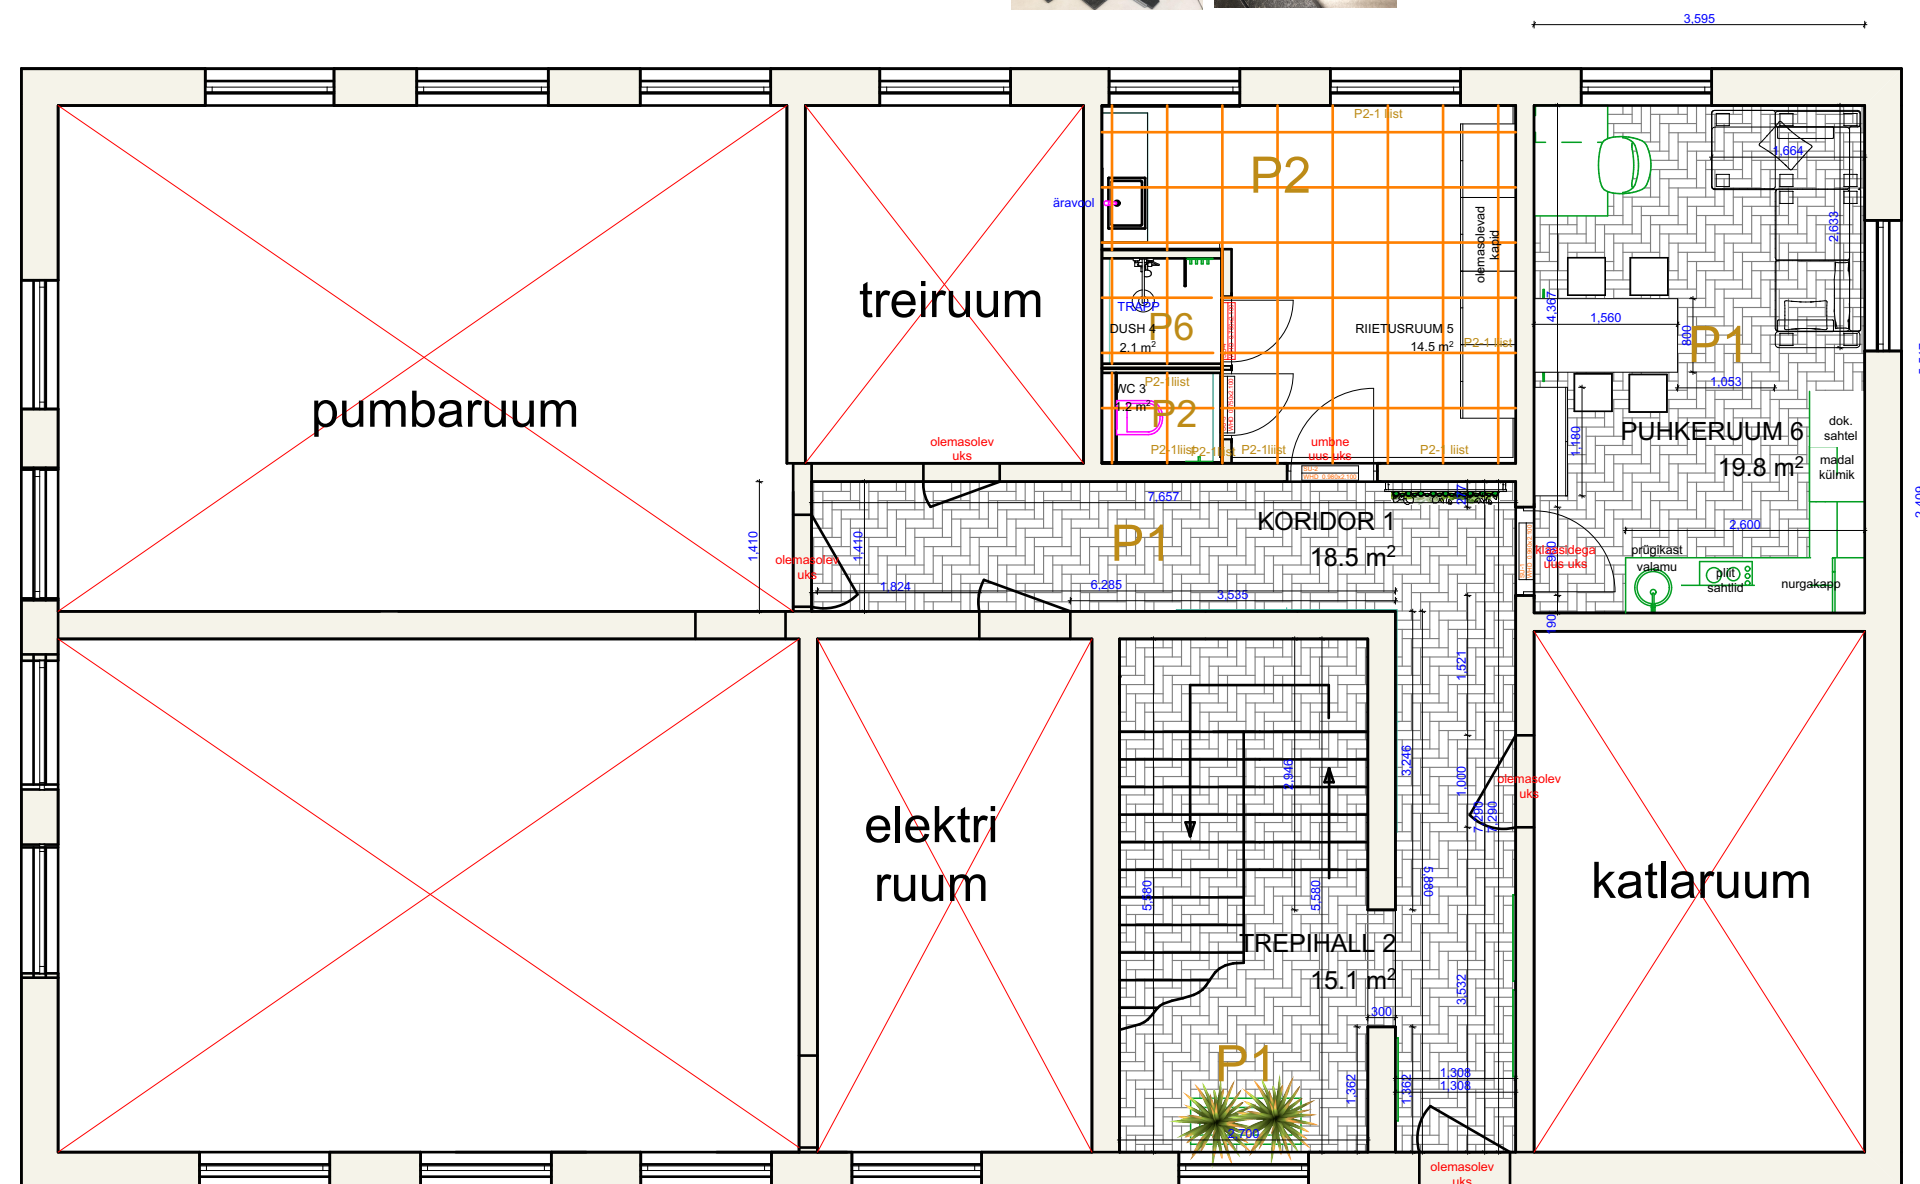

P1 - Keraamiline plaat, 7962, Giornata 110x600x8, kalasaba paigaldus

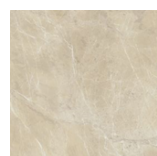

P2 - Keraamiline plaat matt, Tosi PARTOS01 Beige nat. 59,8x59,8, PÕRAND