



VAADE A-C  
M 1:50

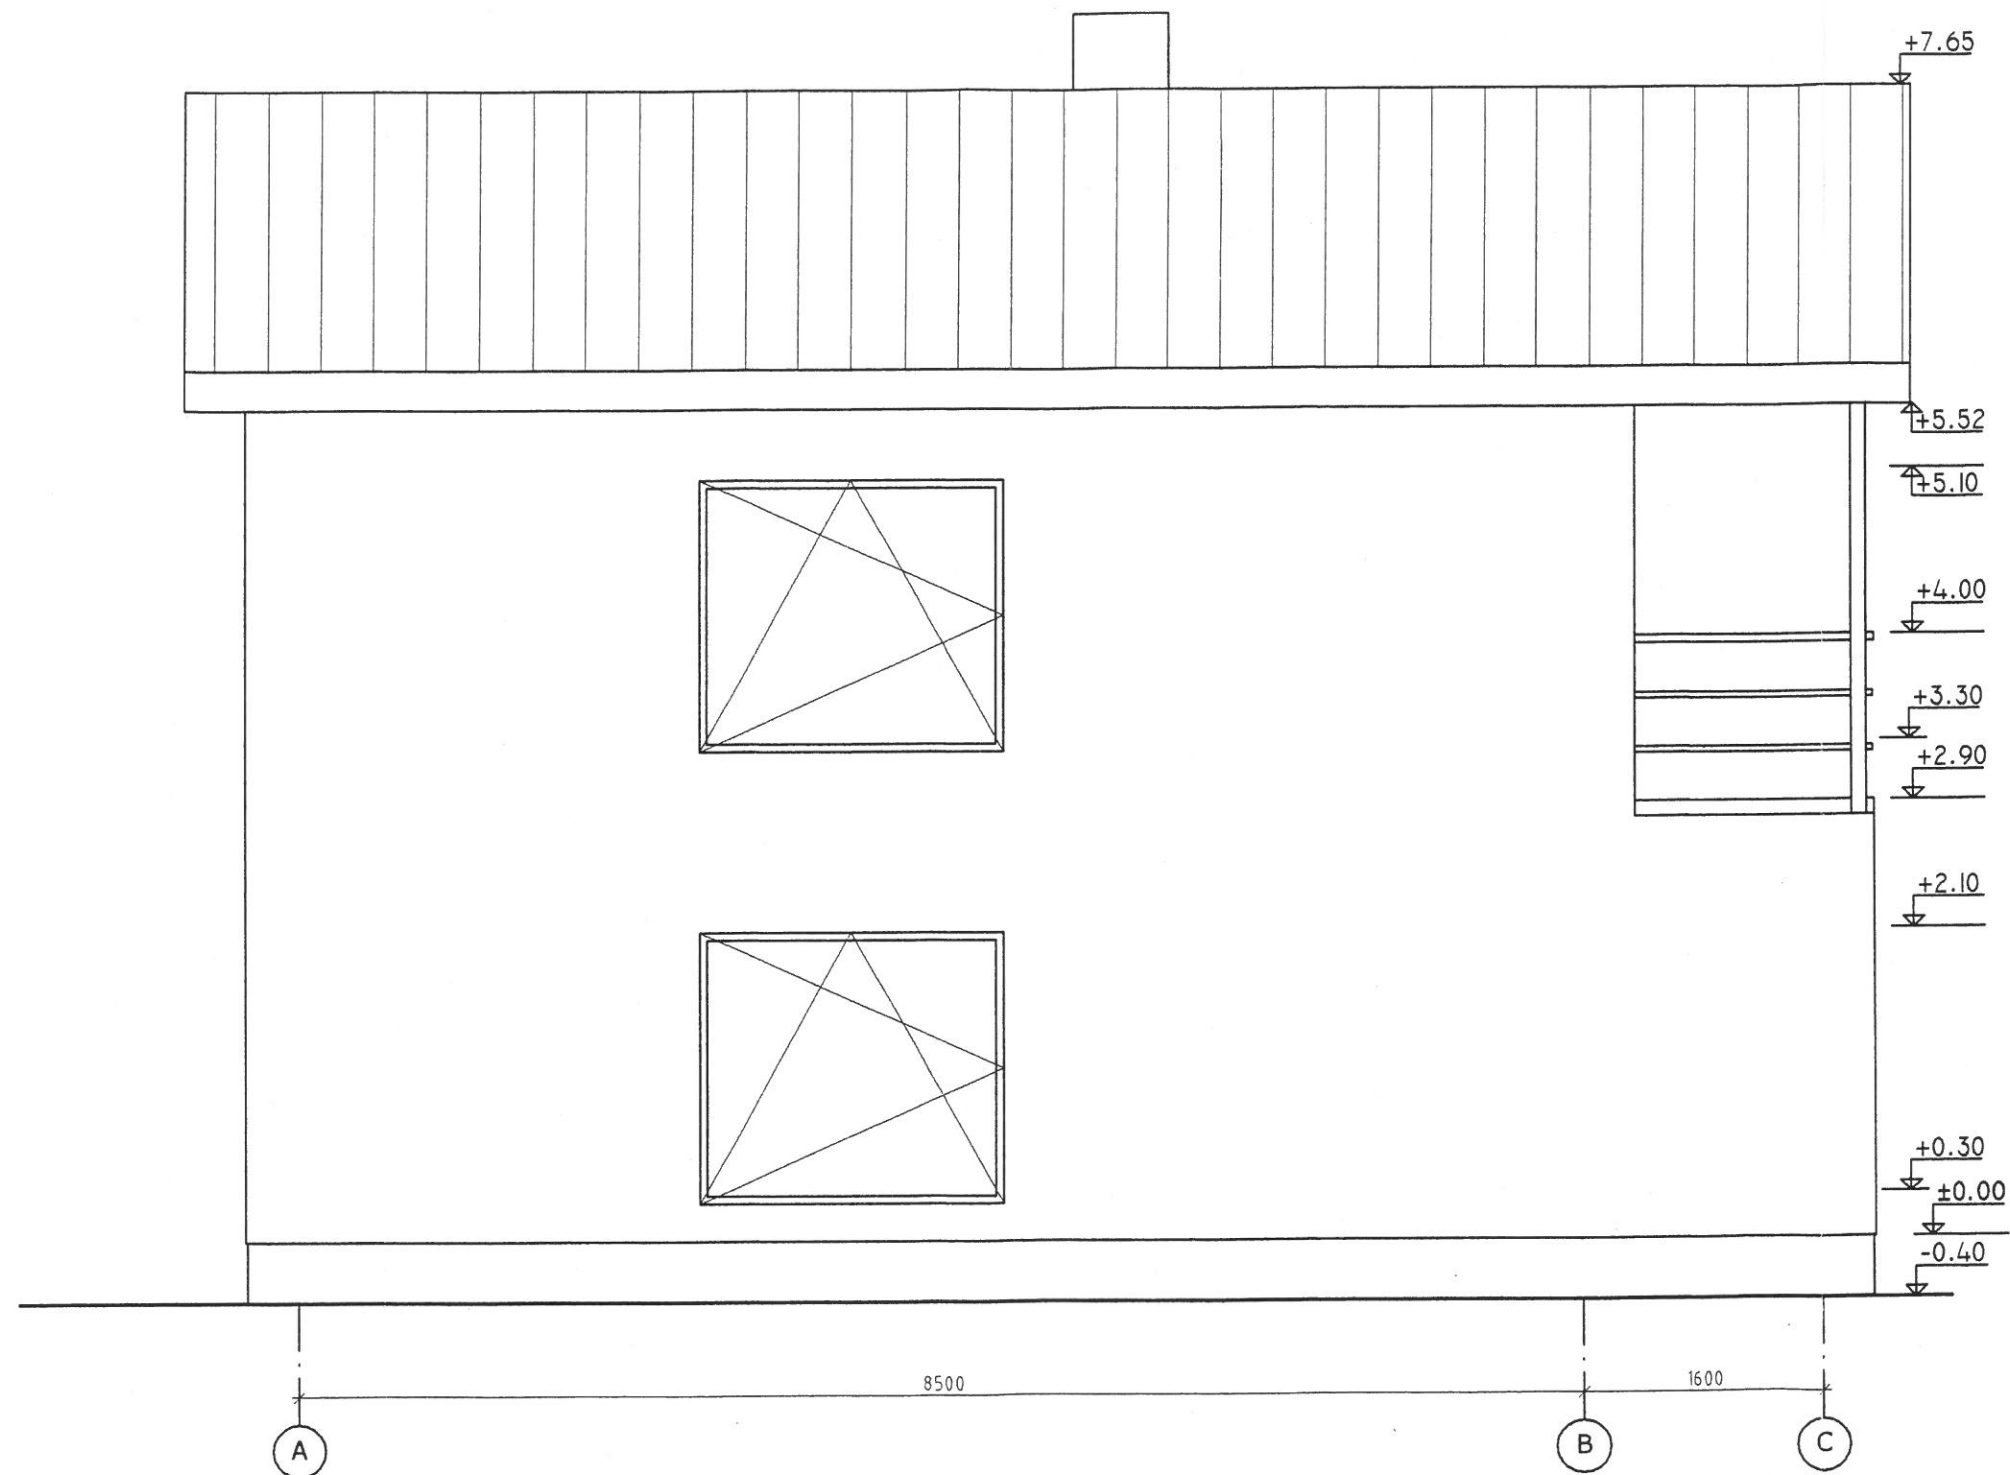

**VAADE 1-4**  
M 1:50

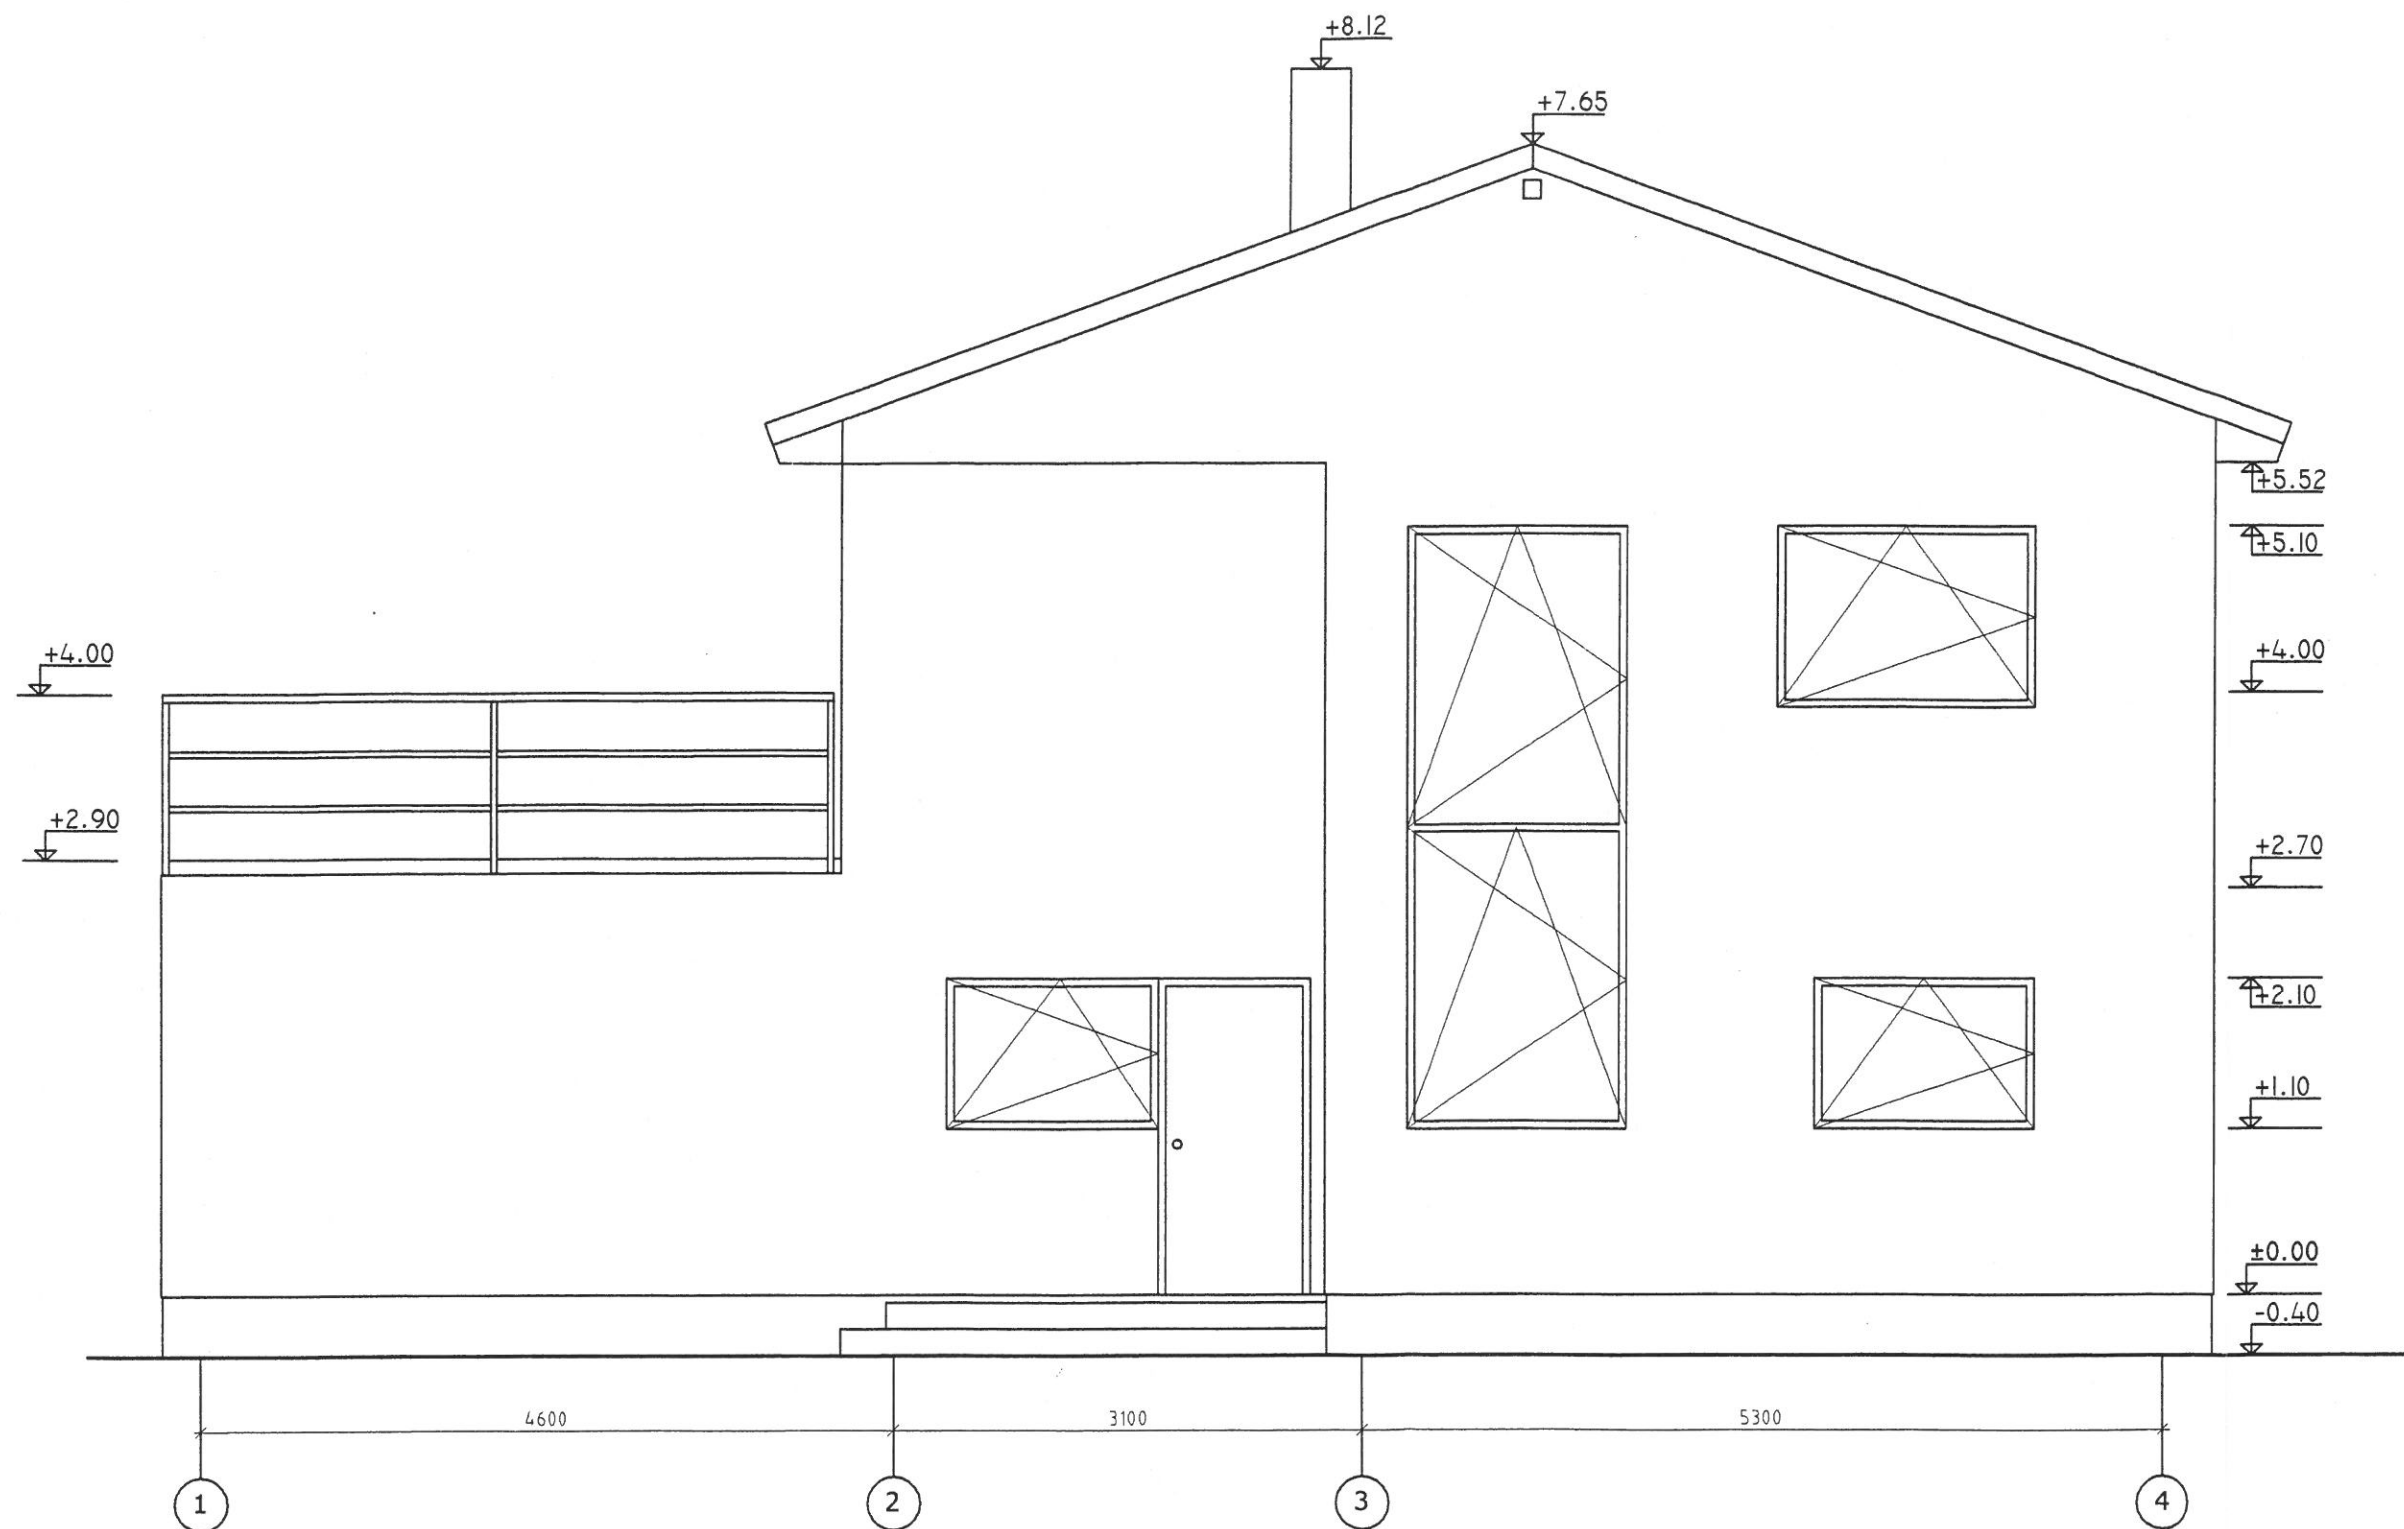

VAADE C-A  
M 1:50

