


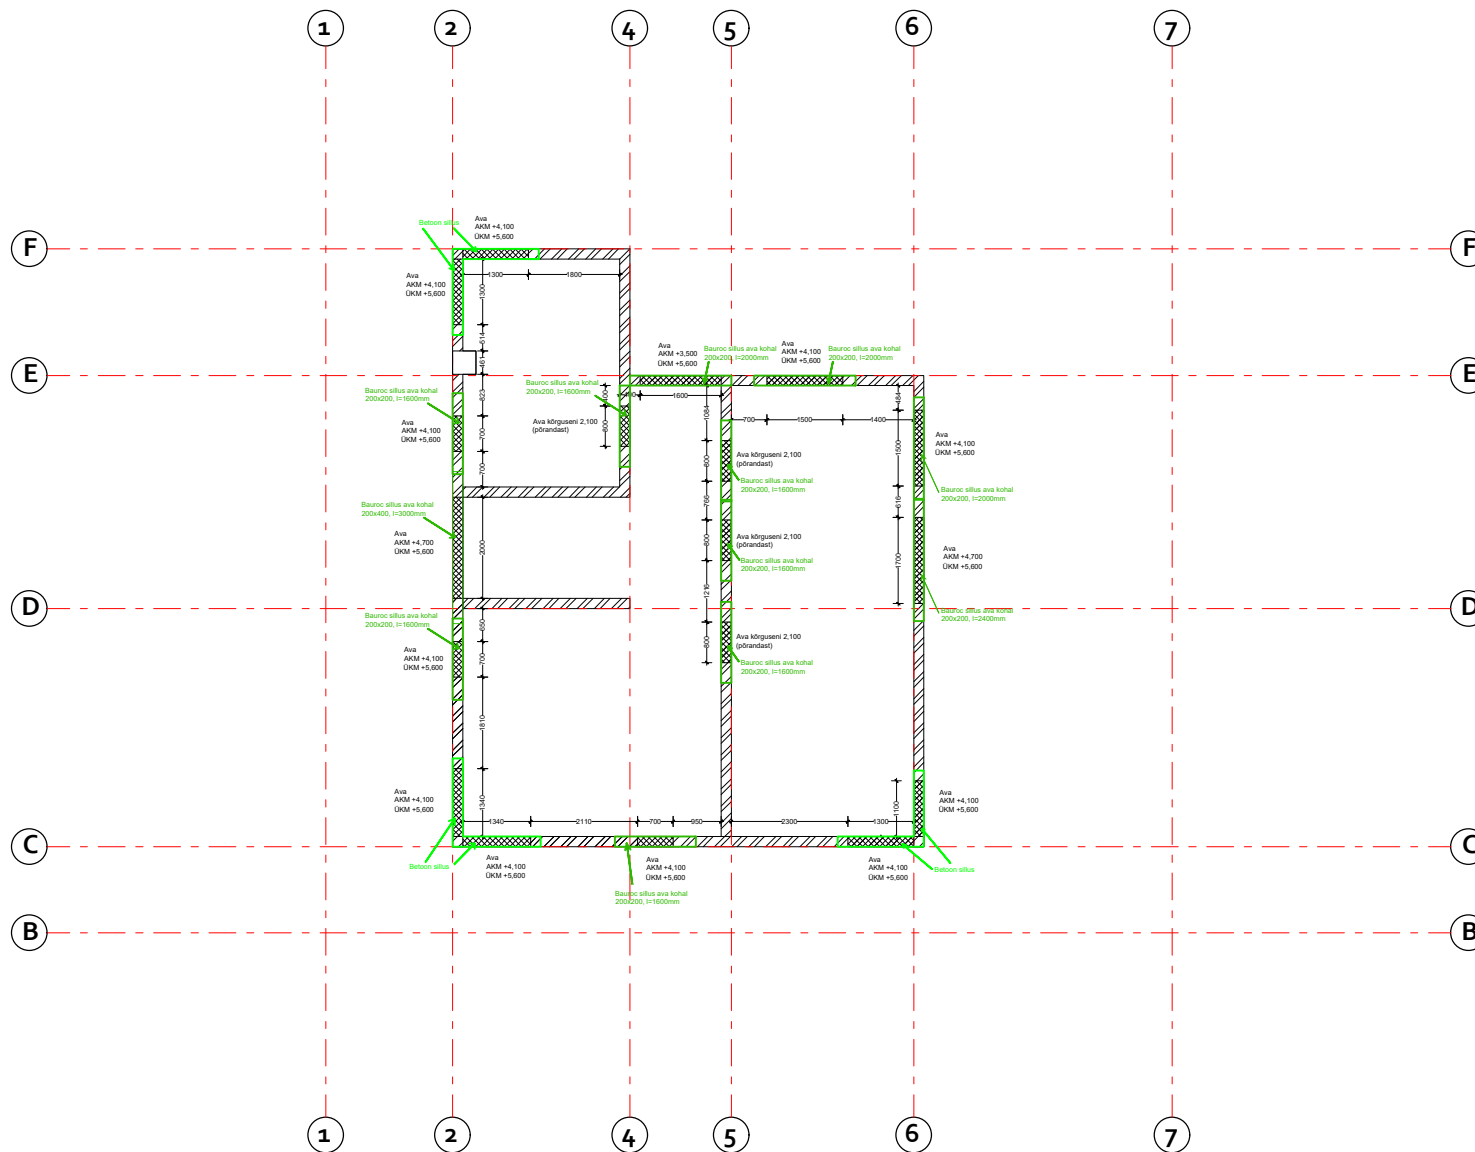

Plokk:
 Ploki puhas maht: 132,34 m2
 7 x Bauroc sillus 200x200mm, l=1600mm
 3 x Bauroc sillus 200x200mm, l=2000mm
 Bauroc sillus 200x200mm, l=2400mm
 Bauroc sillus 200x400mm, l=3000mm

Märkused: