


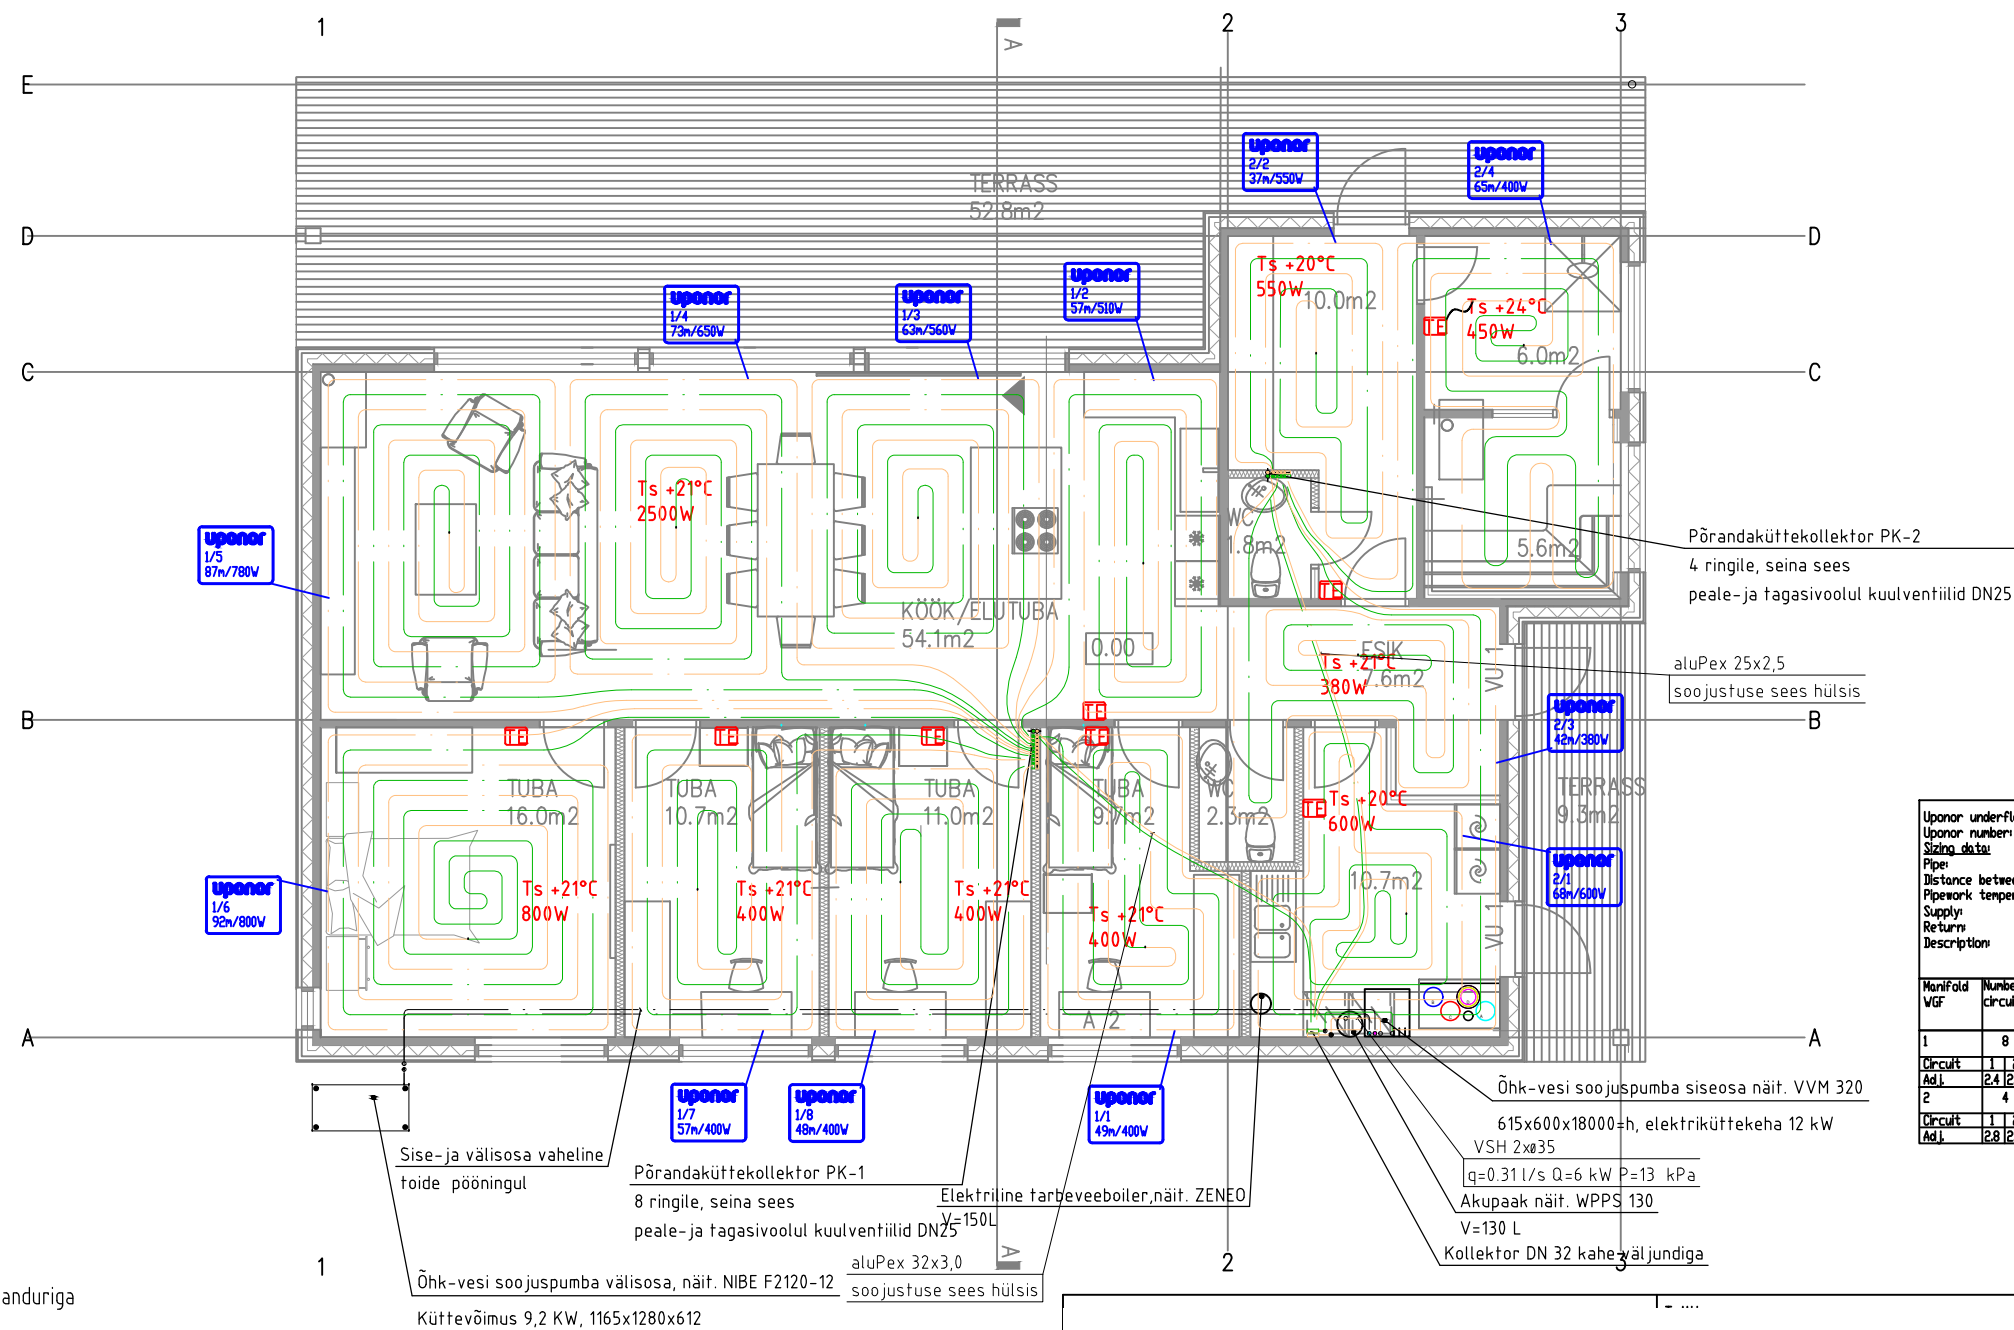

Uponor underfloor heating system
Uponor number:

Sizing data:

Pipe: Uponor Wirsbo Q&E pePEX 20 mm

Distance between pipe (mm): 200

Pipework temperatures °C: 40

Supply: 35

Return:

Description:

Manifold VGF	Number of circuits	Manifold total flow l/s	Manifold total pressuredrop kPa
1	8	0.22	7.6
Circuit 1	1 2 3 4 5 6 7 8 9 10 11 12	24 26 27 29 32 33 24 24	
Ad 1	4	0.09	5.0
Circuit 2	1 2 3 4 5 6 7 8 9 10 11 12	28 25 30 26	
Ad 1			