


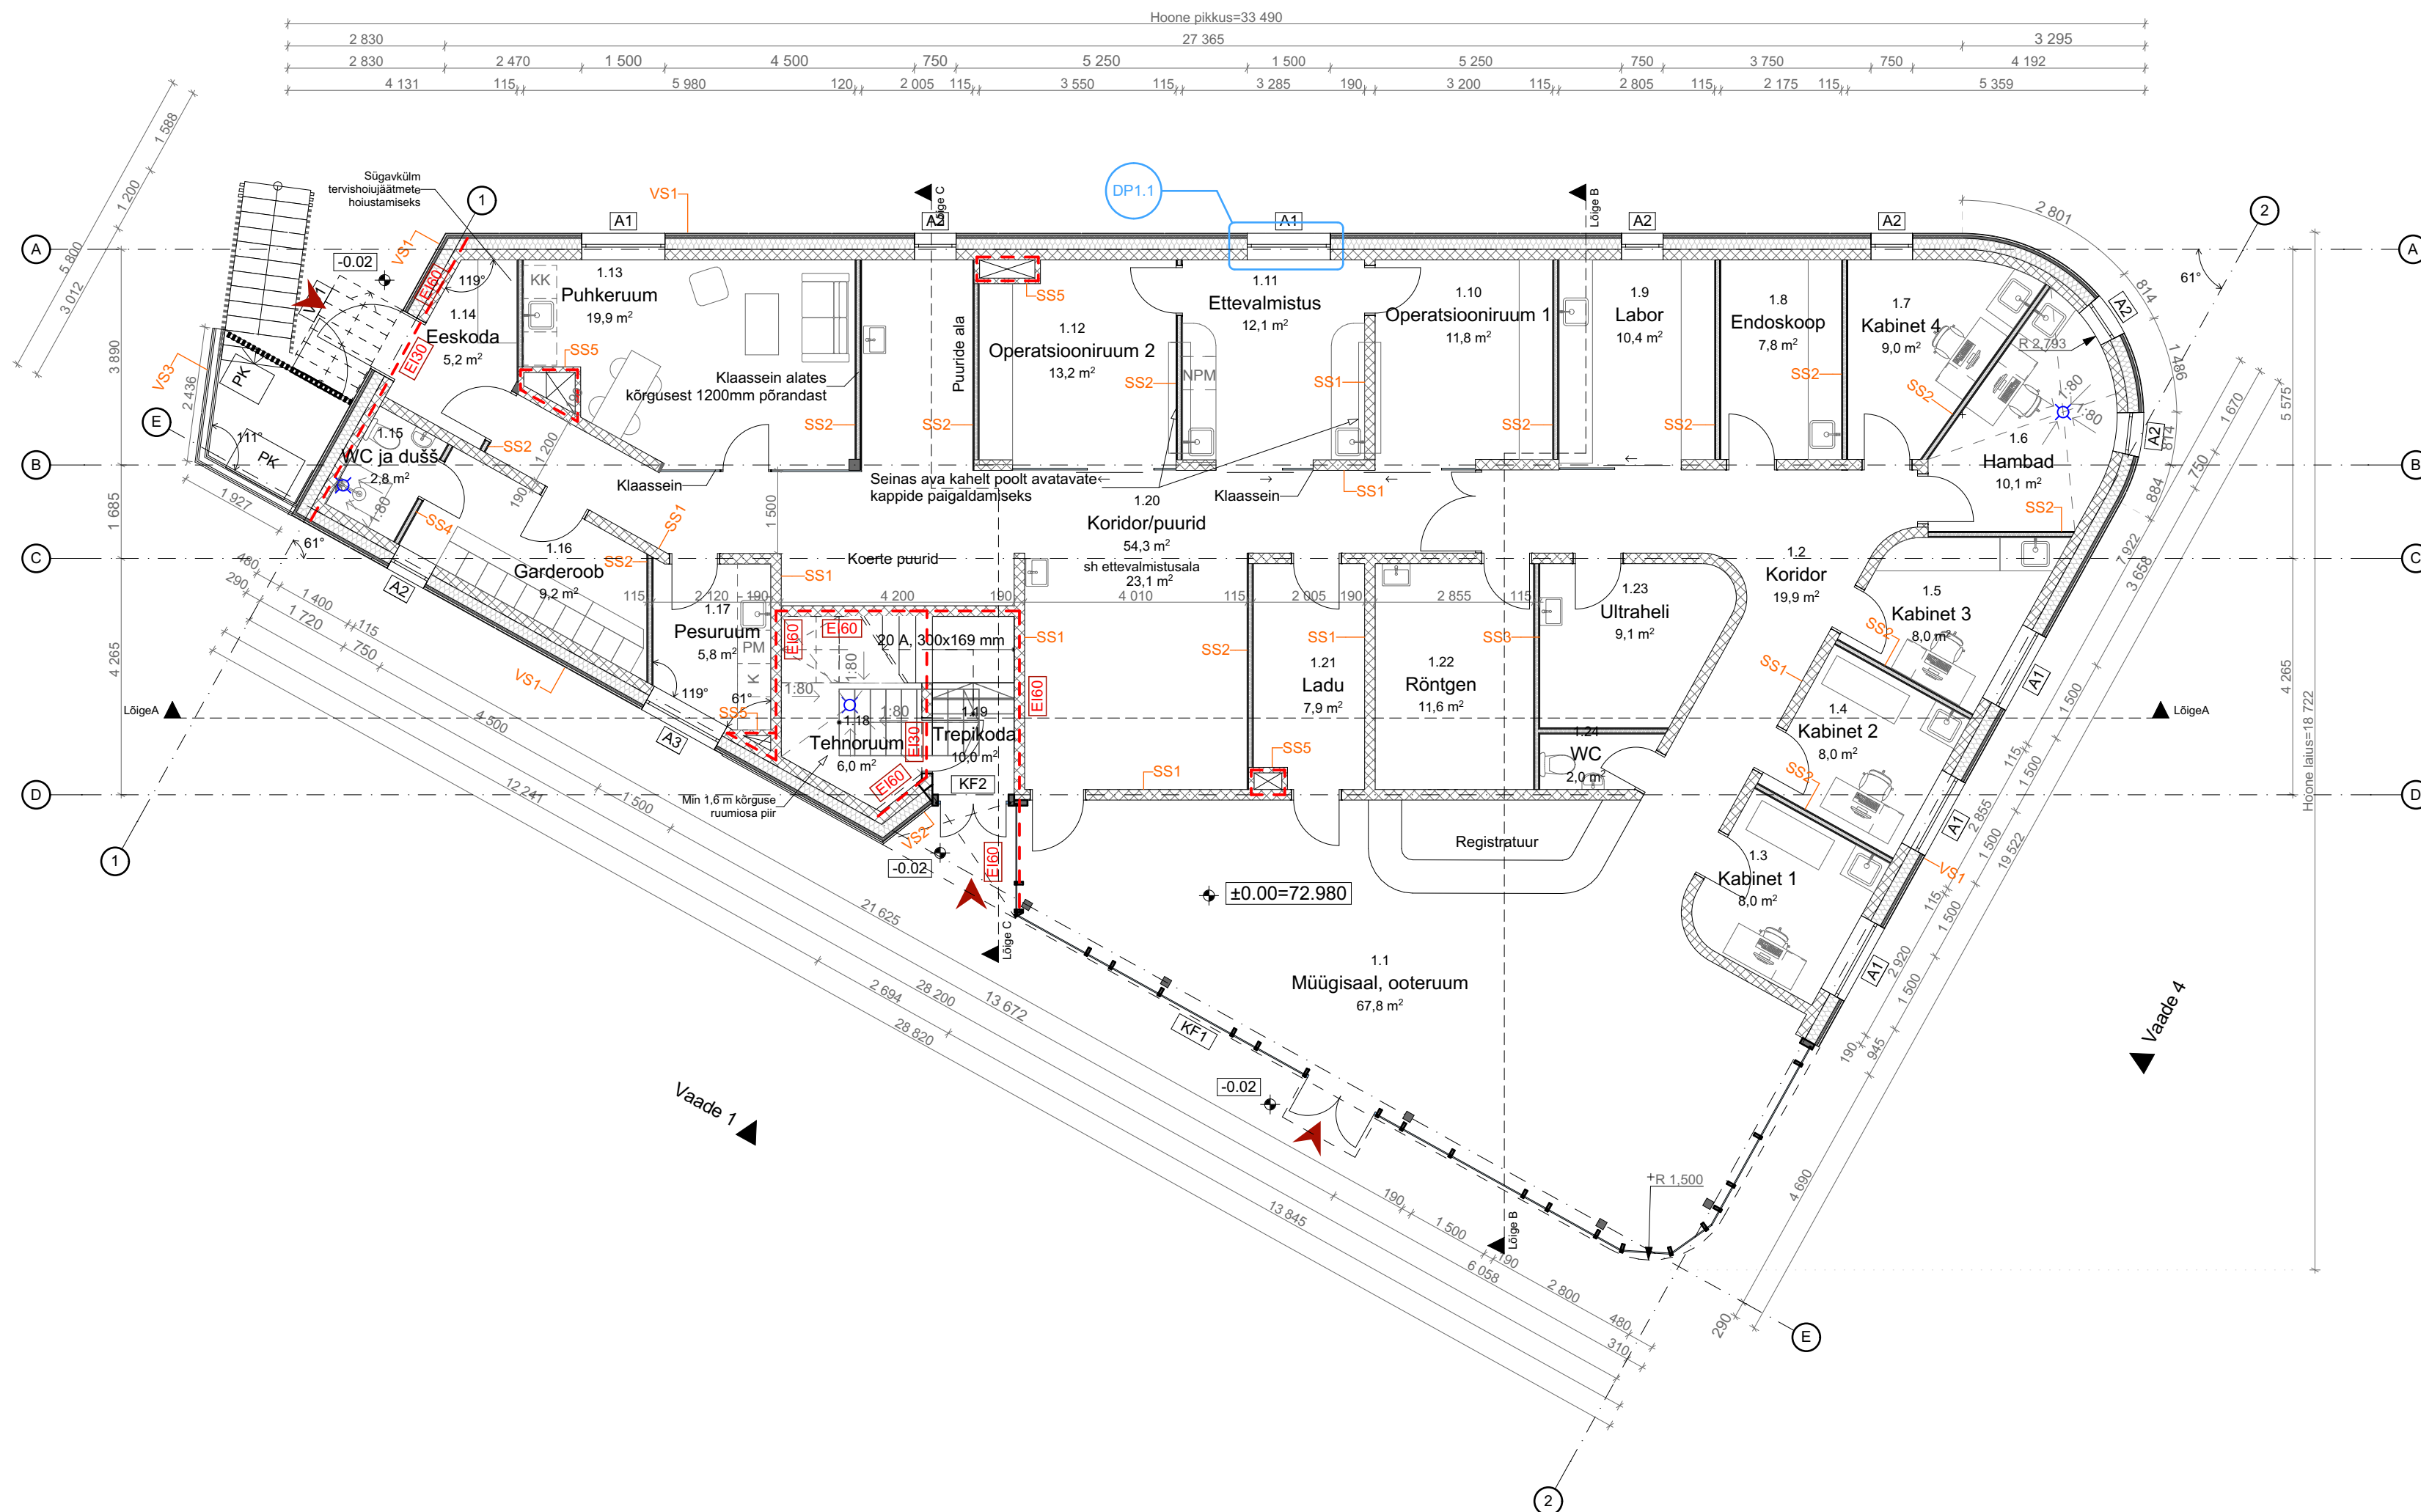

1. korruse ruumide eksplikaatsioon		
Ruumi nr	Ruumi nimetus	Netopind (m ²)
1.1	Müügisala, ooteruum	67,8
1.2	Koridor	19,9
1.3	Kabinet 1	8,0
1.4	Kabinet 2	8,0
1.5	Kabinet 3	8,0
1.6	Hambad	10,1
1.7	Kabinet 4	9,0
1.8	Endoskoop	7,8
1.9	Labor	10,4
1.10	Operatsiooniruum 1	11,8
1.11	Ettevalmistus	12,1
1.12	Operatsiooniruum 2	13,2
1.13	Puhkeruum	19,9
1.14	Eeskoda	5,2
1.15	WC ja dušš	2,8
1.16	Garderoob	9,2
1.17	Pesuruum	5,8
1.18	Tehnoruum	6,0
1.19	Trepikoda	10,0
1.20	Koridor/puurid	54,3
1.21	Ladu	7,9
1.22	Röntgen	11,6
1.23	Ultraheli	9,1
1.24	WC	2,0
		329,9 m²