
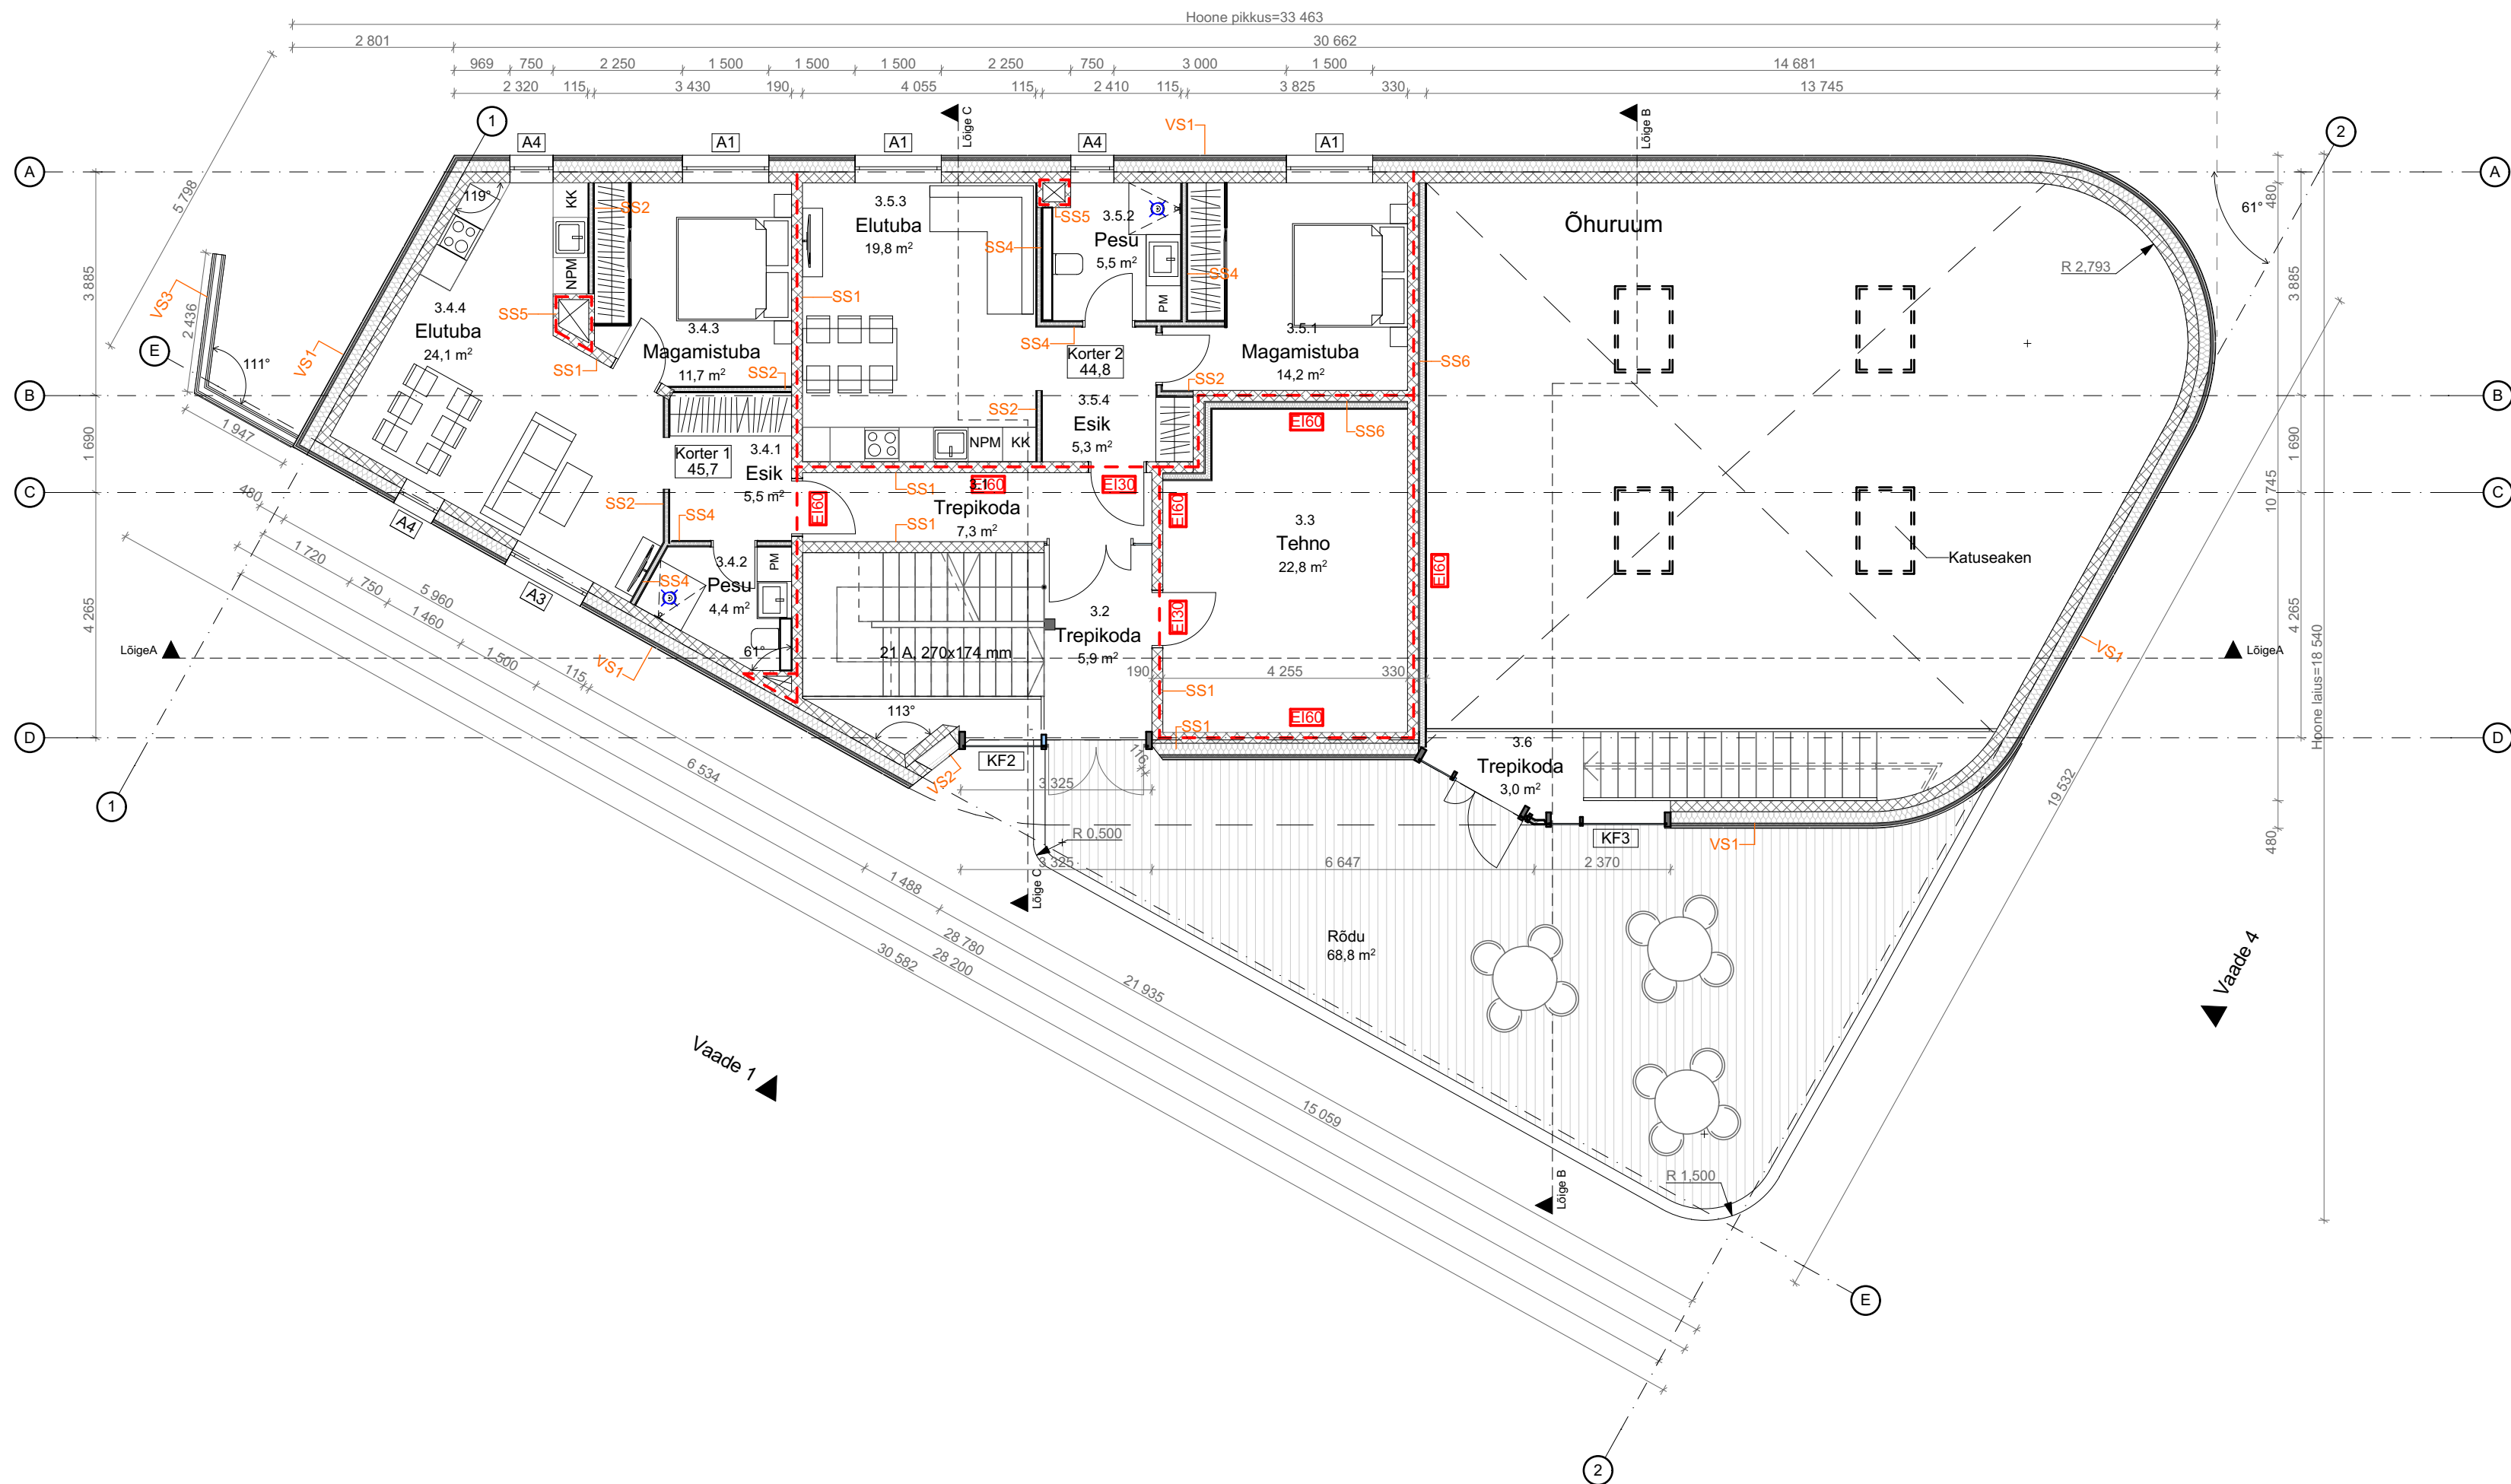


Vaade 2

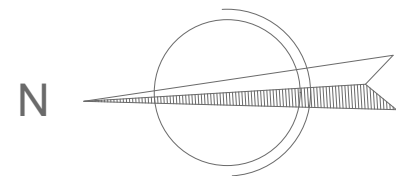

Vaade 1

Vaade 4

V5

3. korruse ruumide eksplikatsioon		
Ruumi nr	Ruumi nimetus	Netopind (m ²)
3.1	Trepikoda	7,3
3.2	Trepikoda	5,9
3.3	Tehno	22,8
3.4.1	Esik	5,5
3.4.2	Pesu	4,4
3.4.3	Magamistuba	11,7
3.4.4	Elutuba	24,1
3.5.1	Magamistuba	14,2
3.5.2	Pesu	5,5
3.5.3	Elutuba	19,8
3.5.4	Esik	5,3
3.6	Trepikoda	3,0
		129,5 m ²