


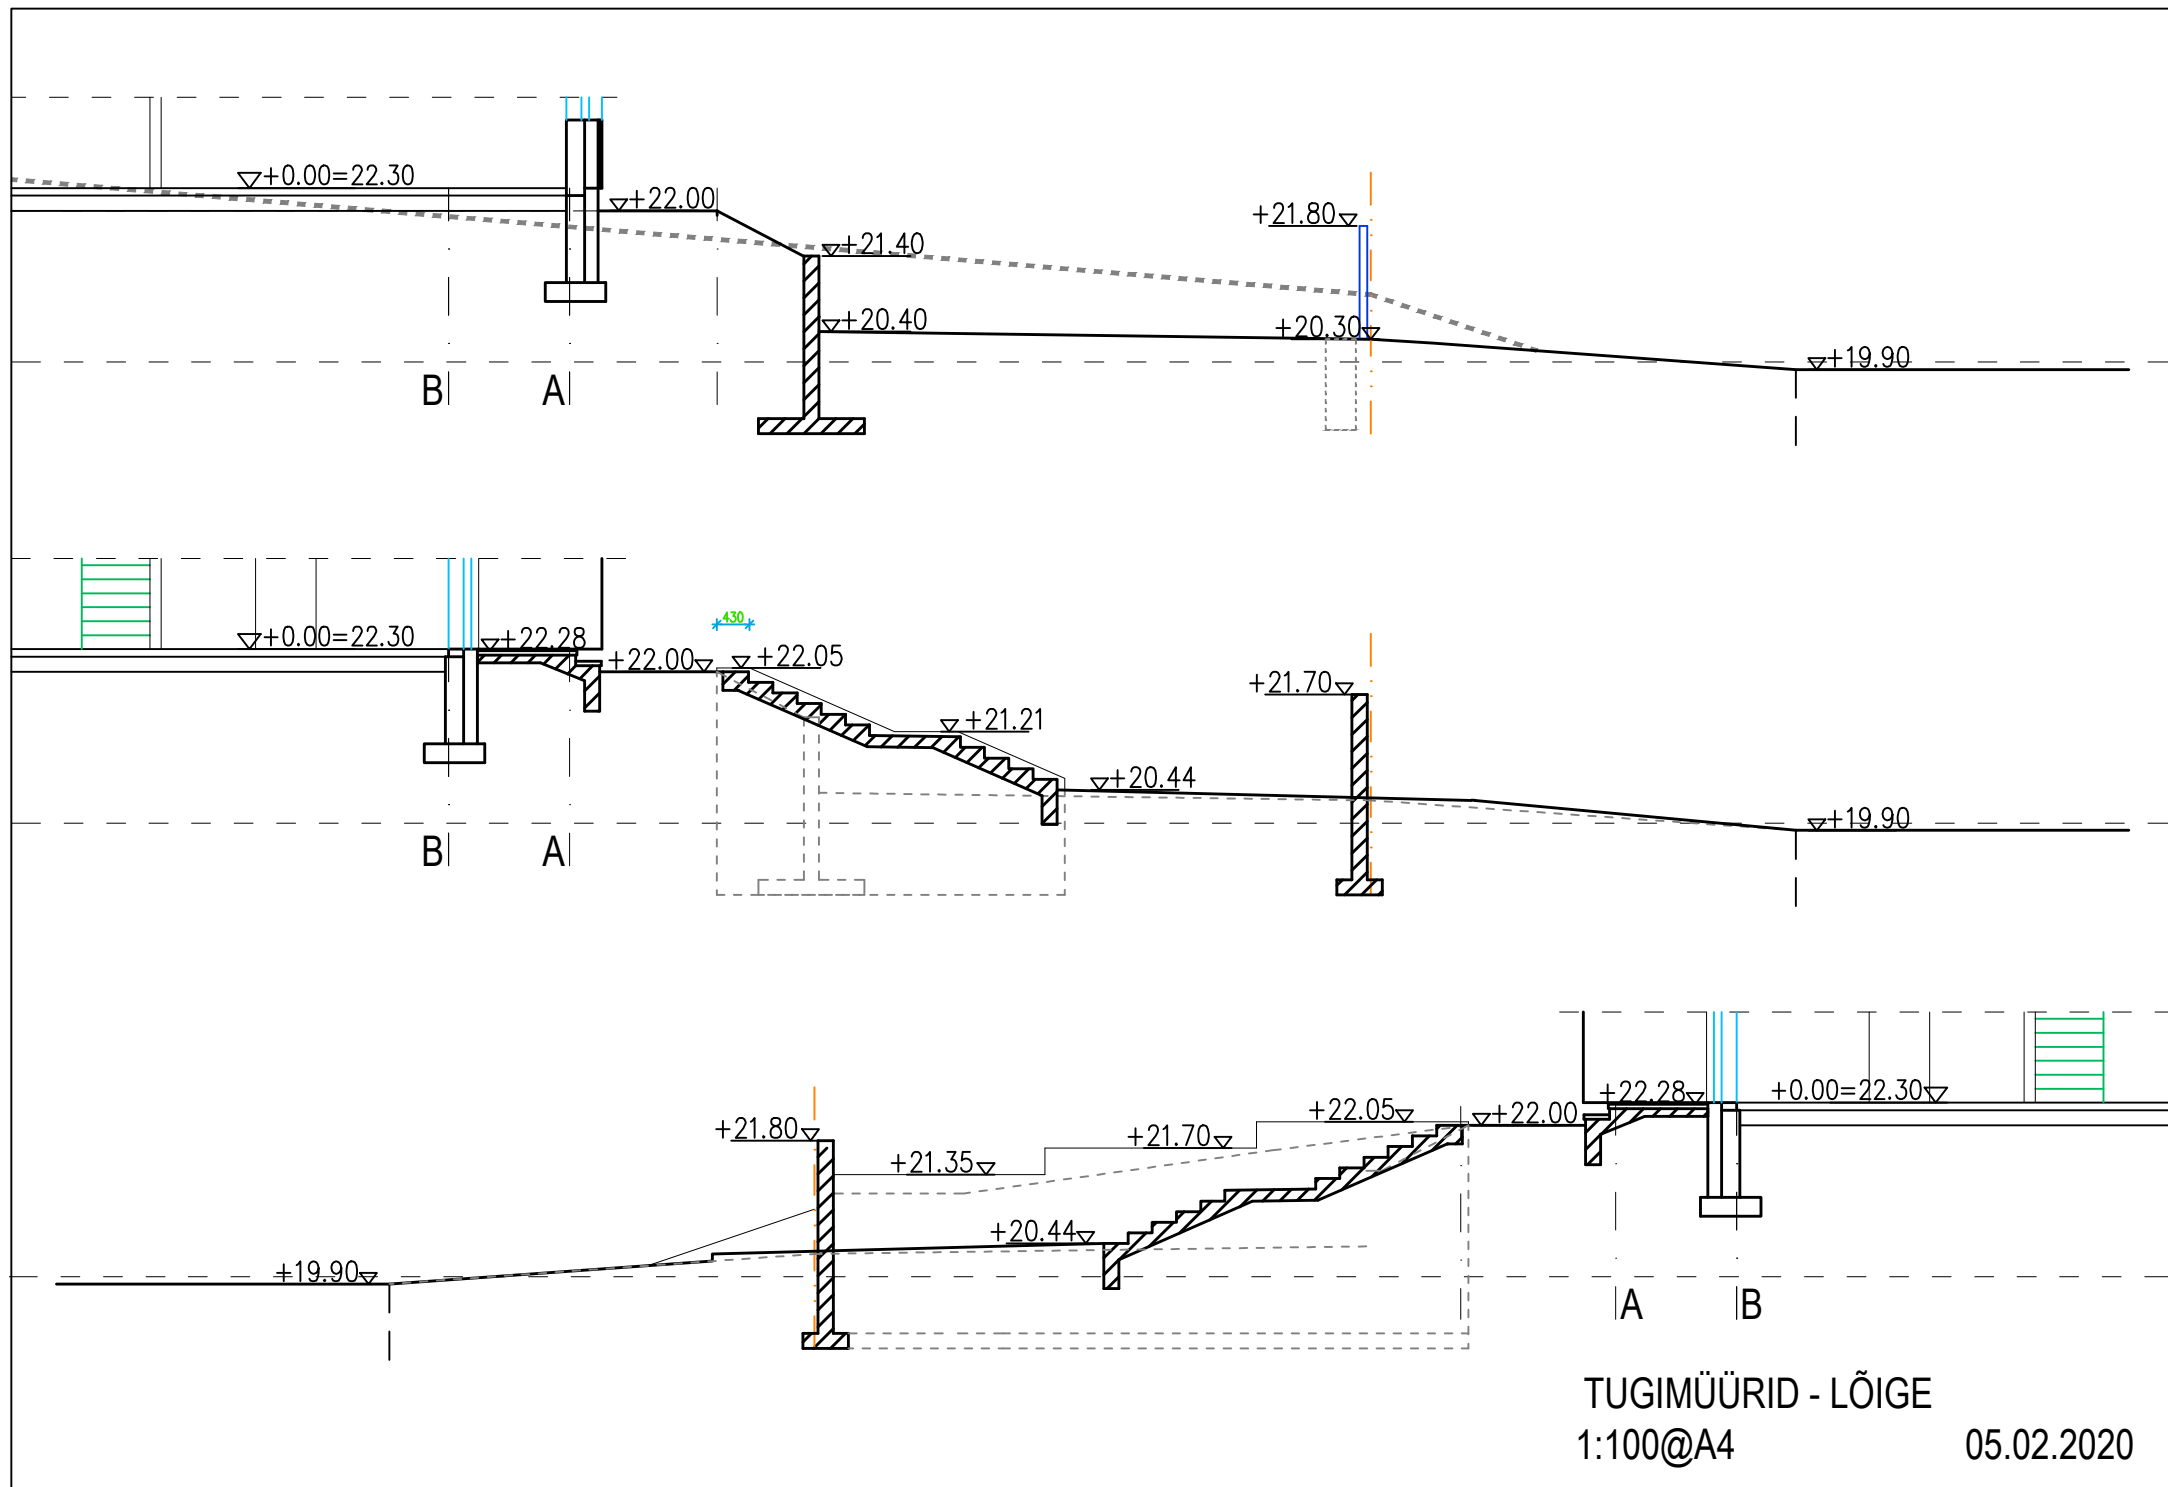

TUGIMÜÜRID - LÕIGE
1:100@A4

05.02.2020