


LÖLGE 2

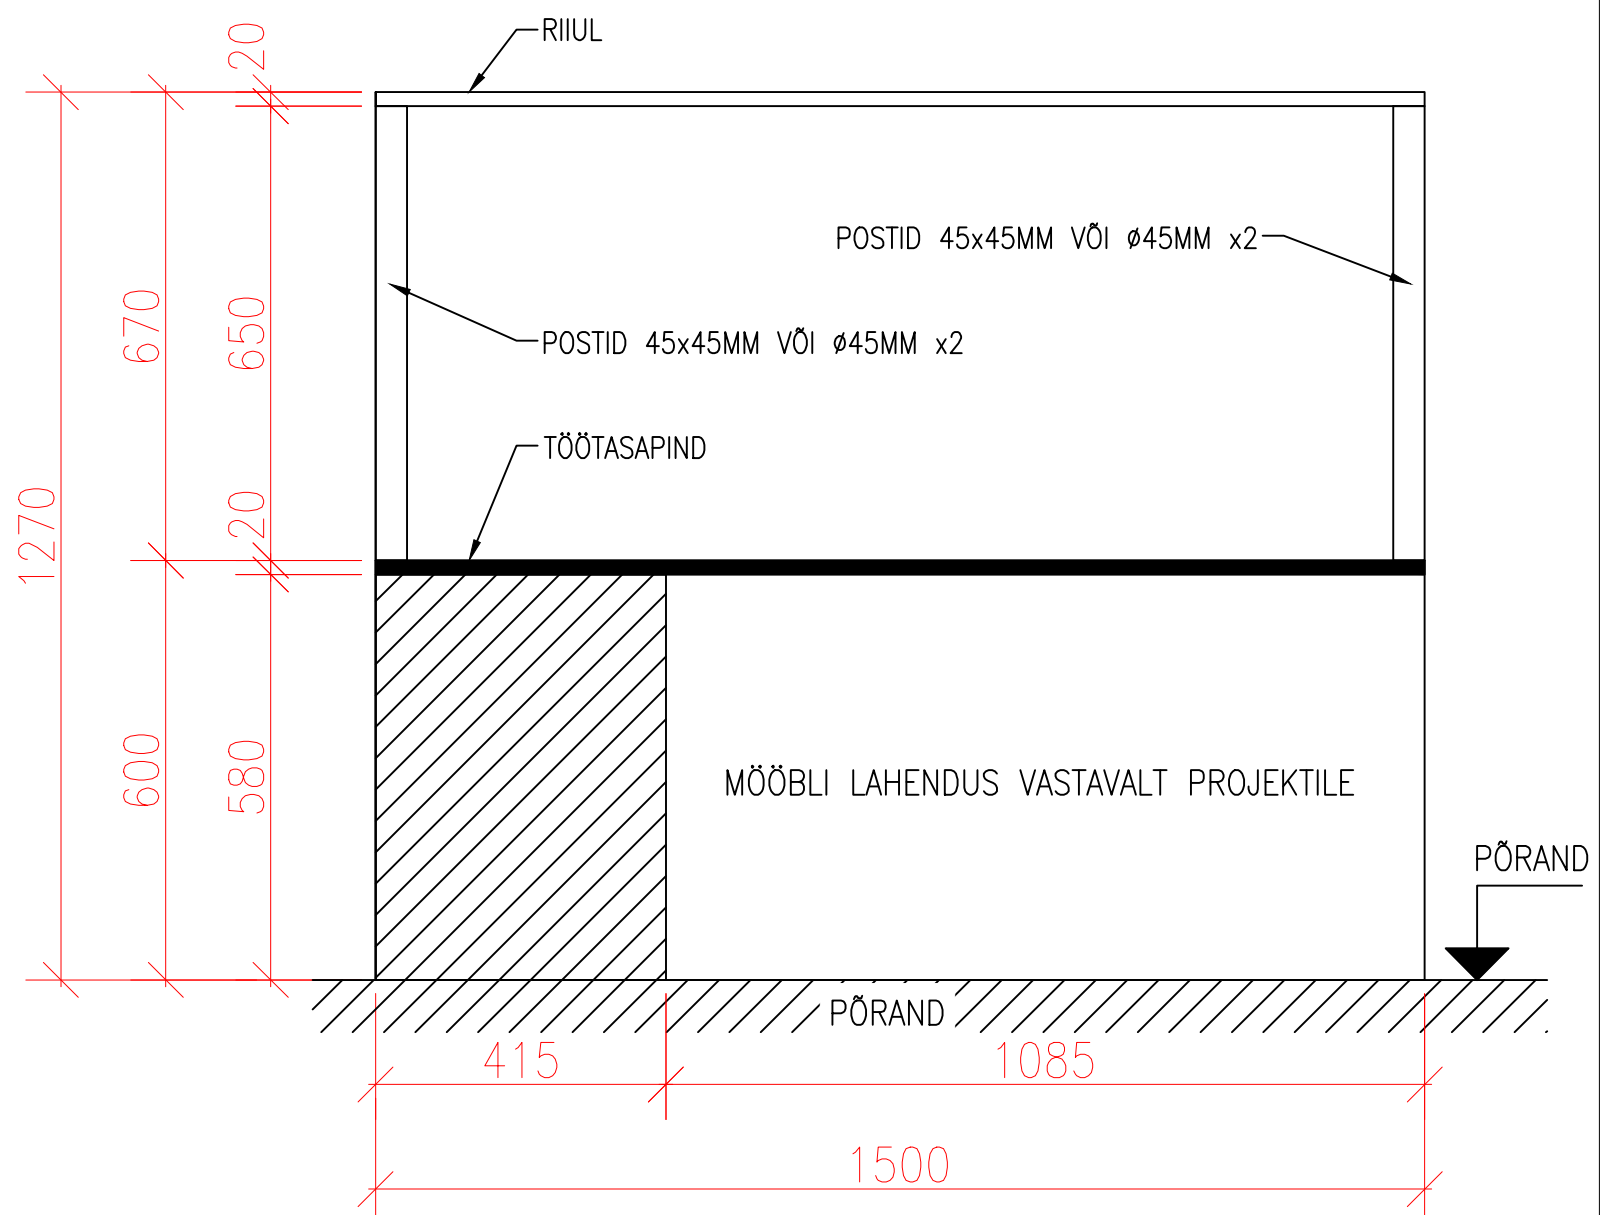

MÖÖBLILAHENDUS	M 1:10
	LEHT 3/4
LÕIGE 2	04.11.2020