


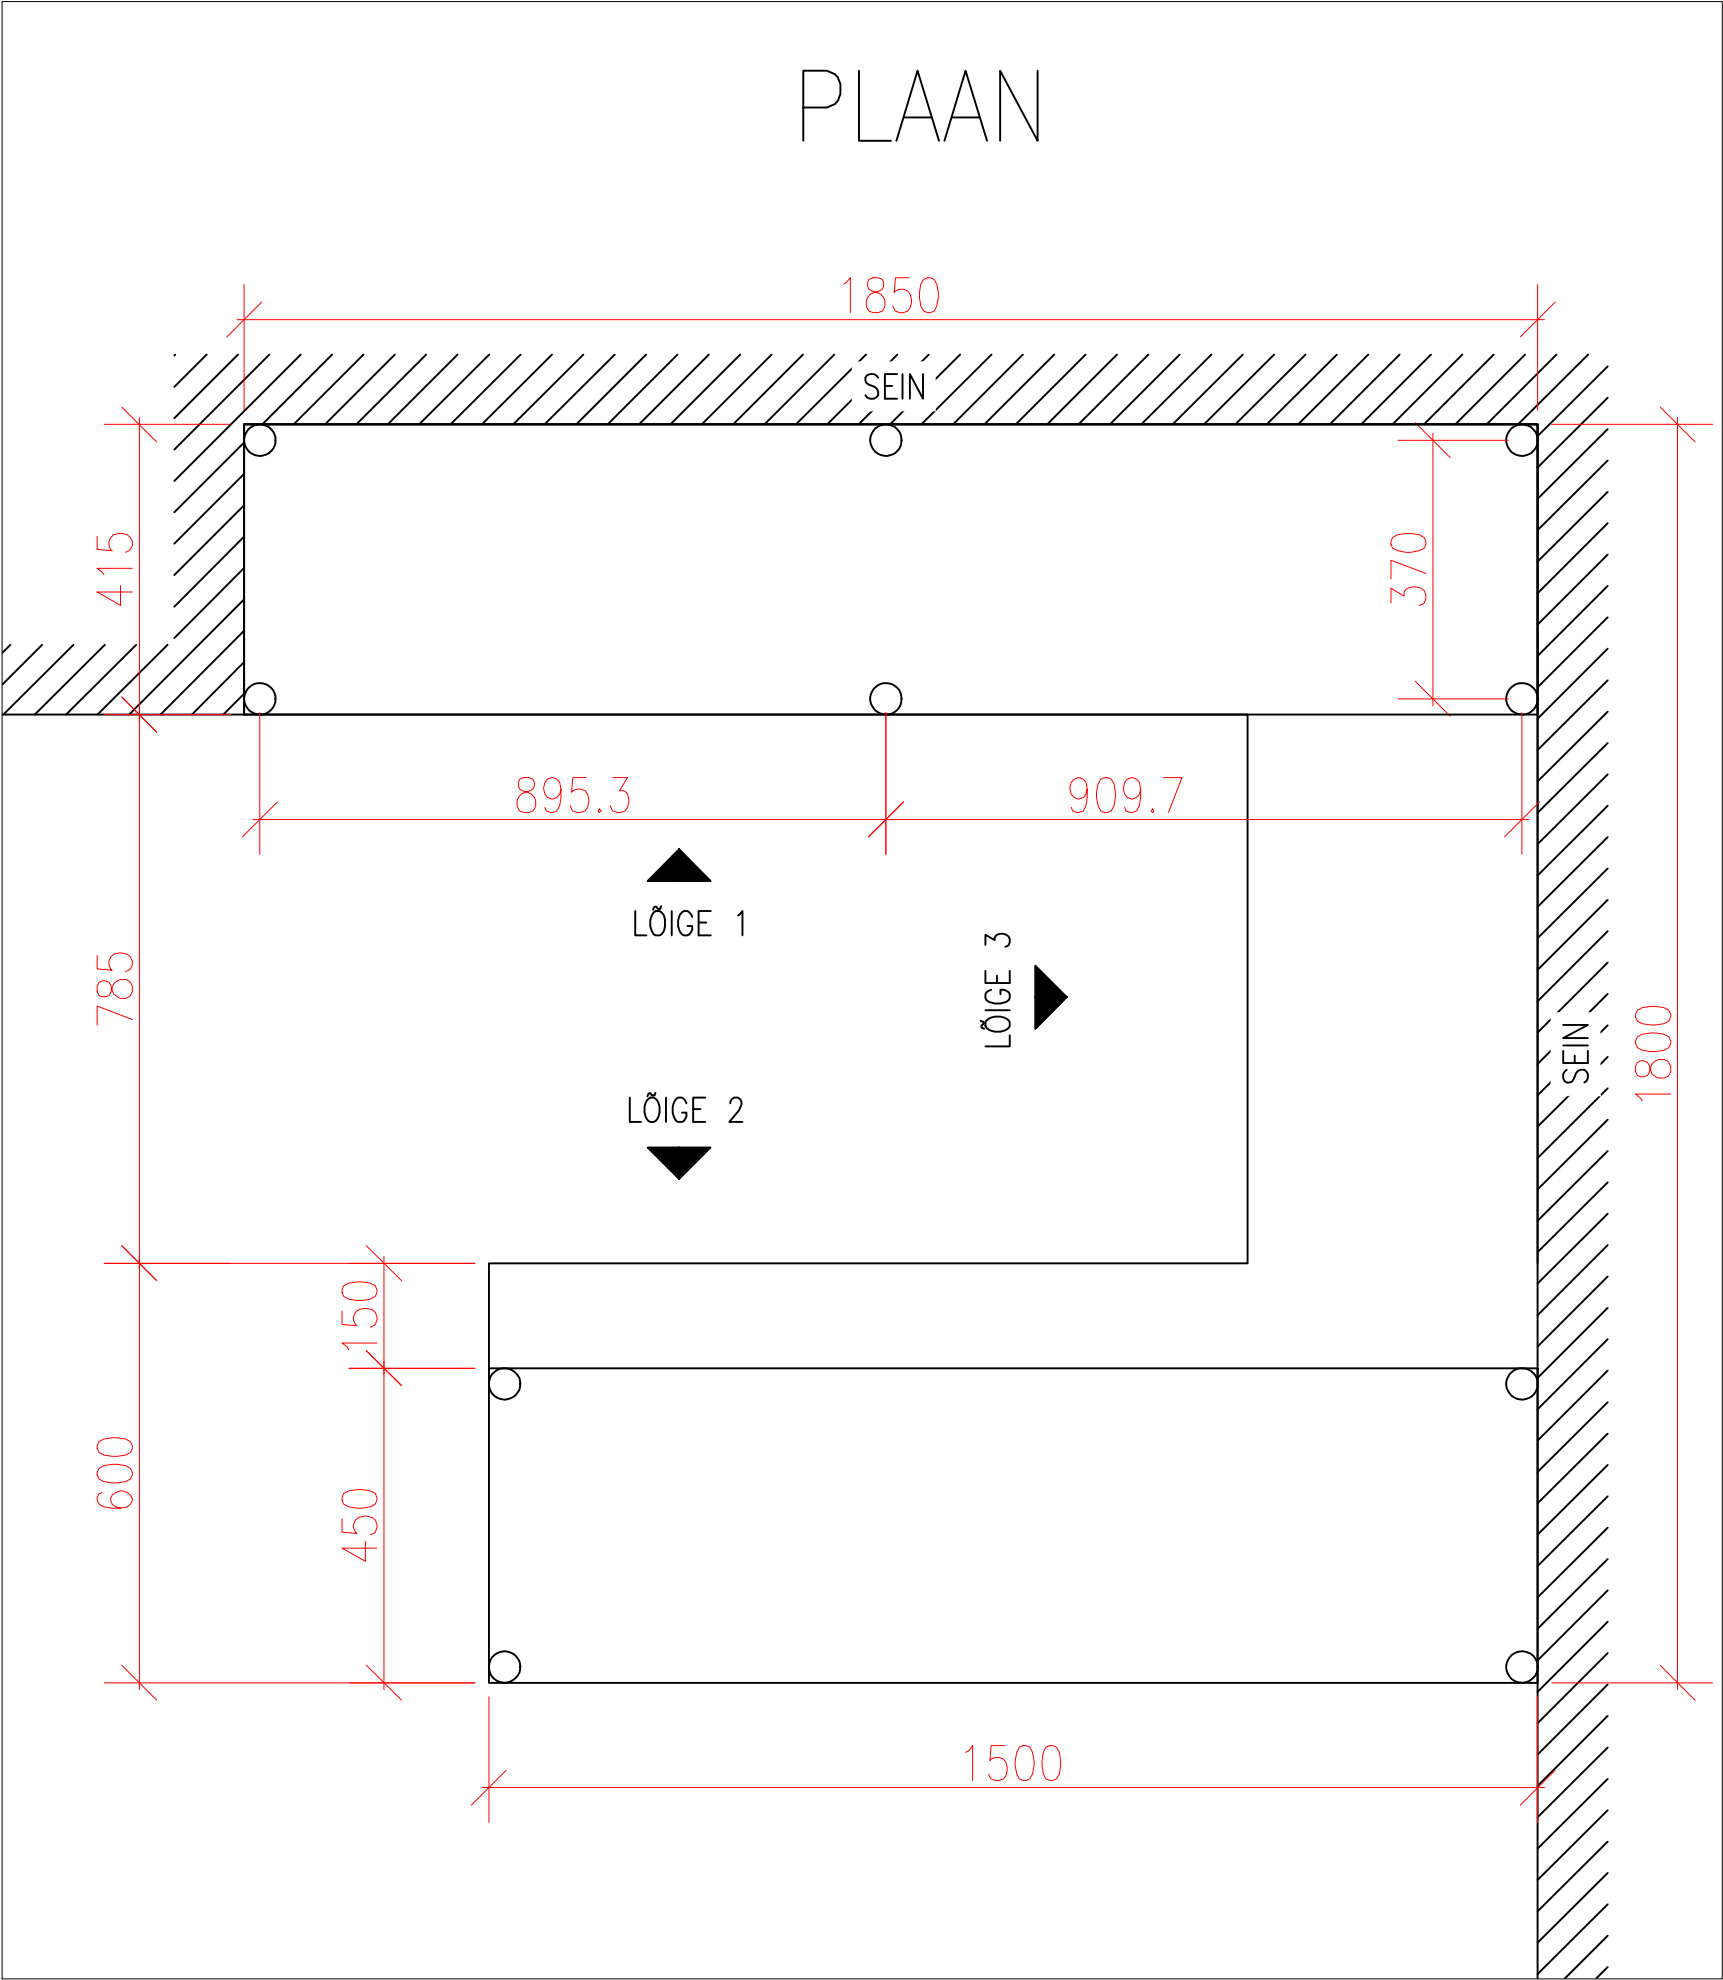

MÖÖBLILAHENDUS	M 1:10
	LEHT 1/4
PLAAN	04.11.2020