



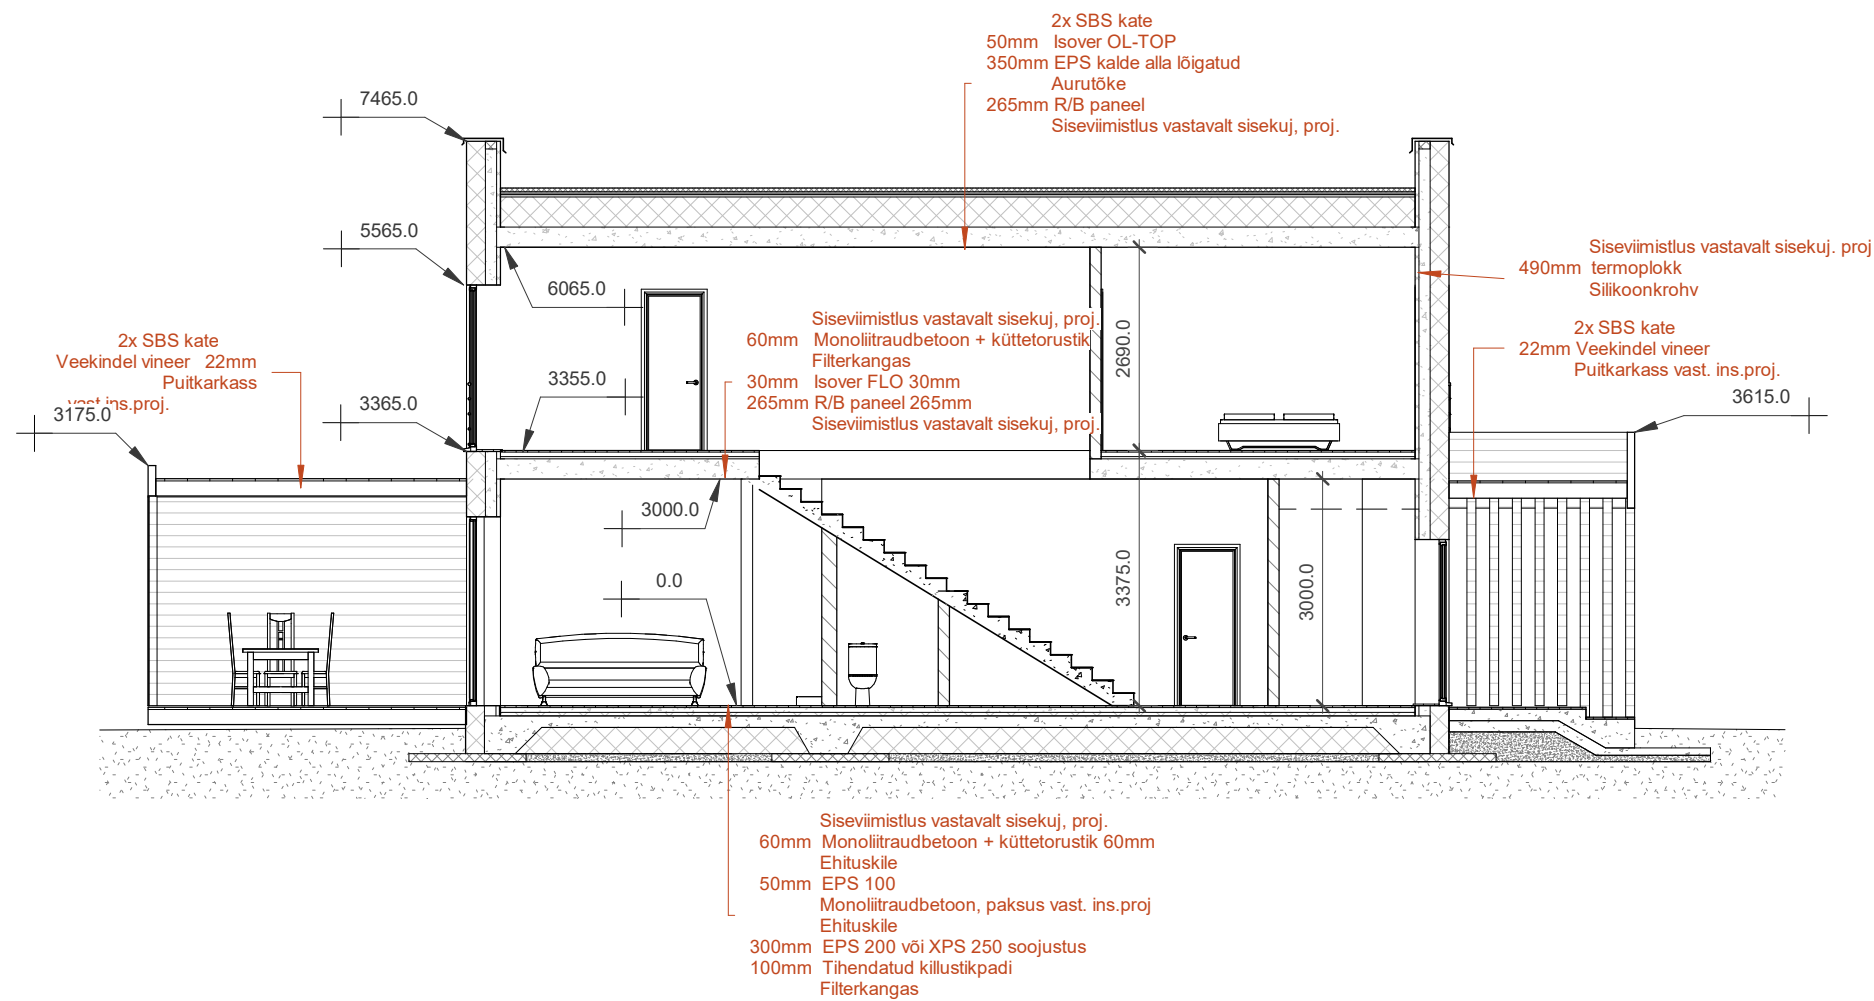

Lõige AA
1 : 100

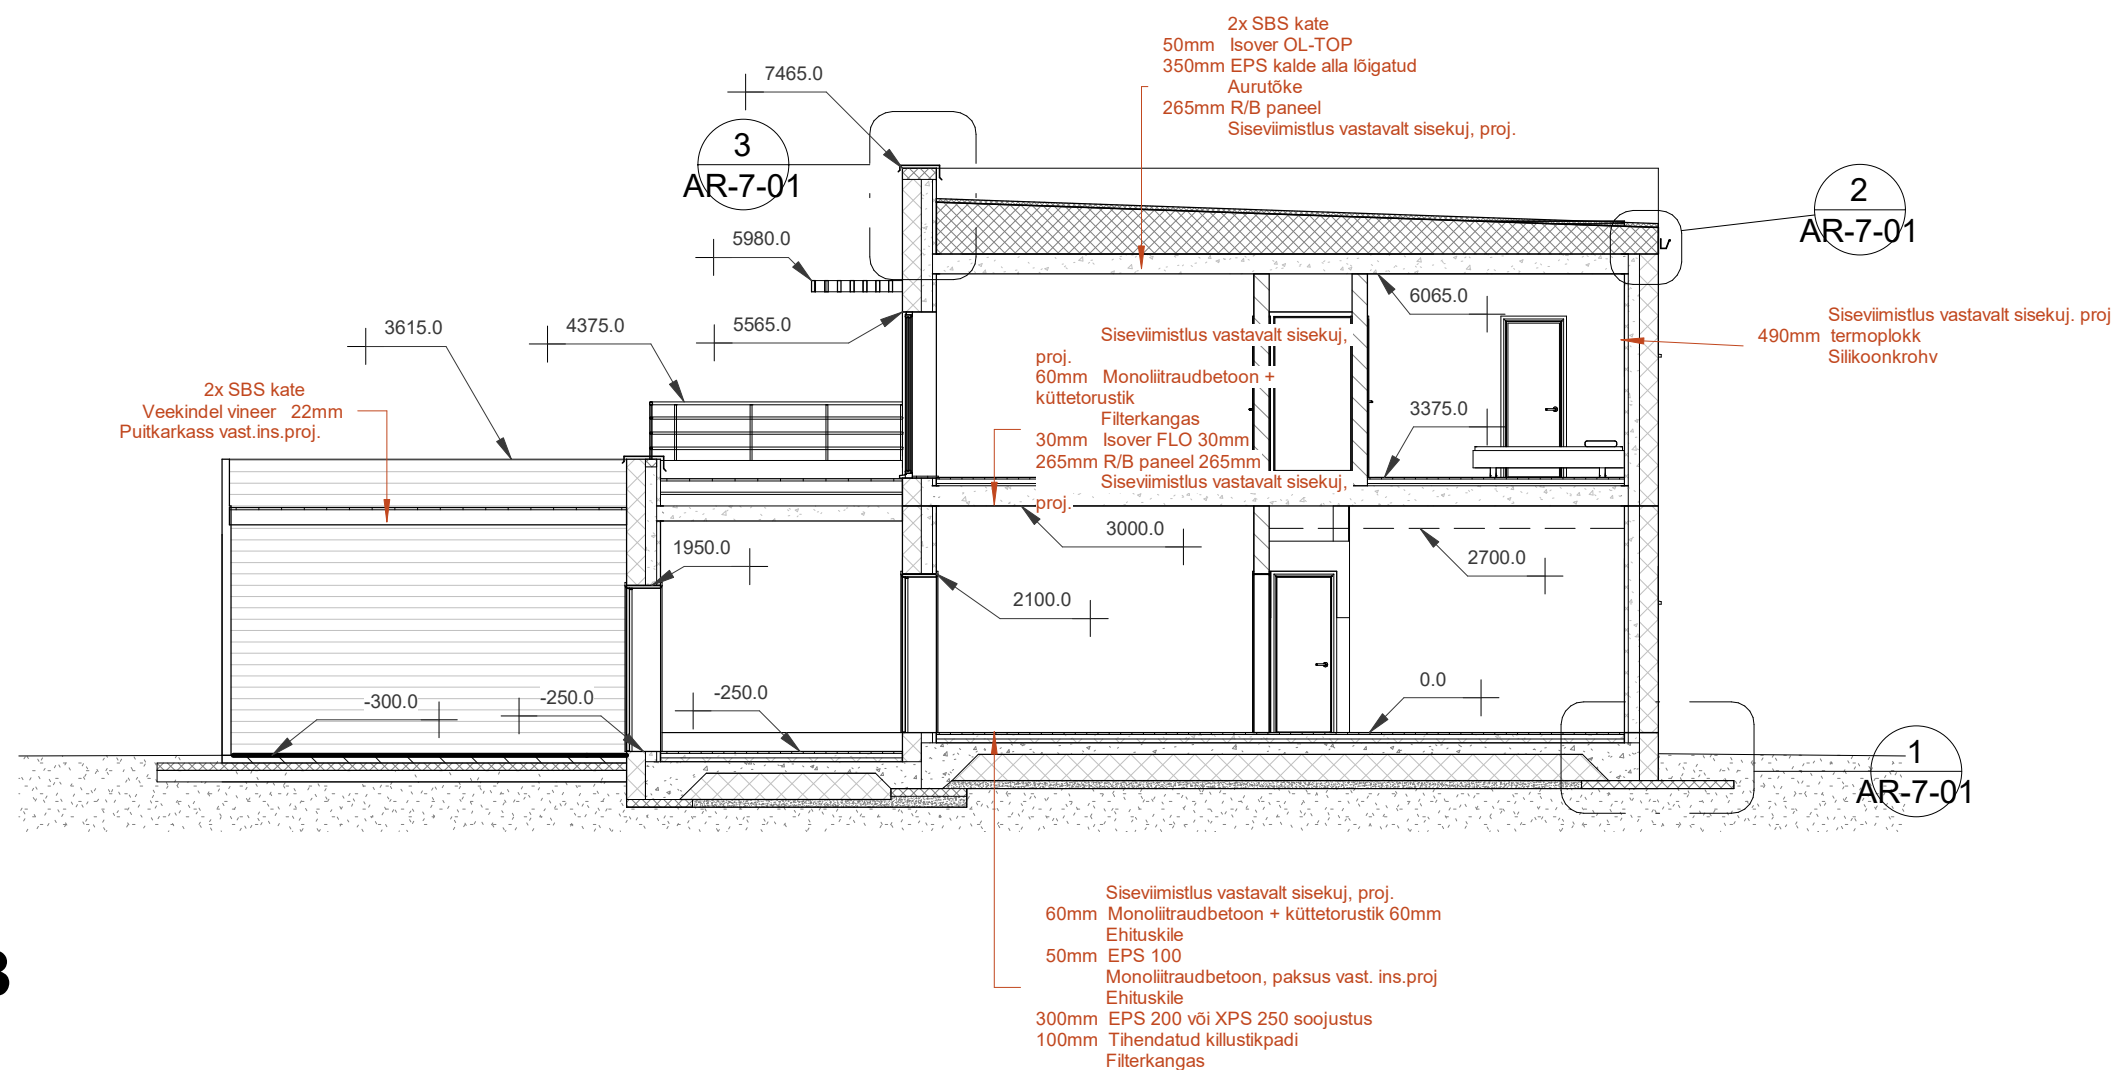

Lõige BB
1 : 100