



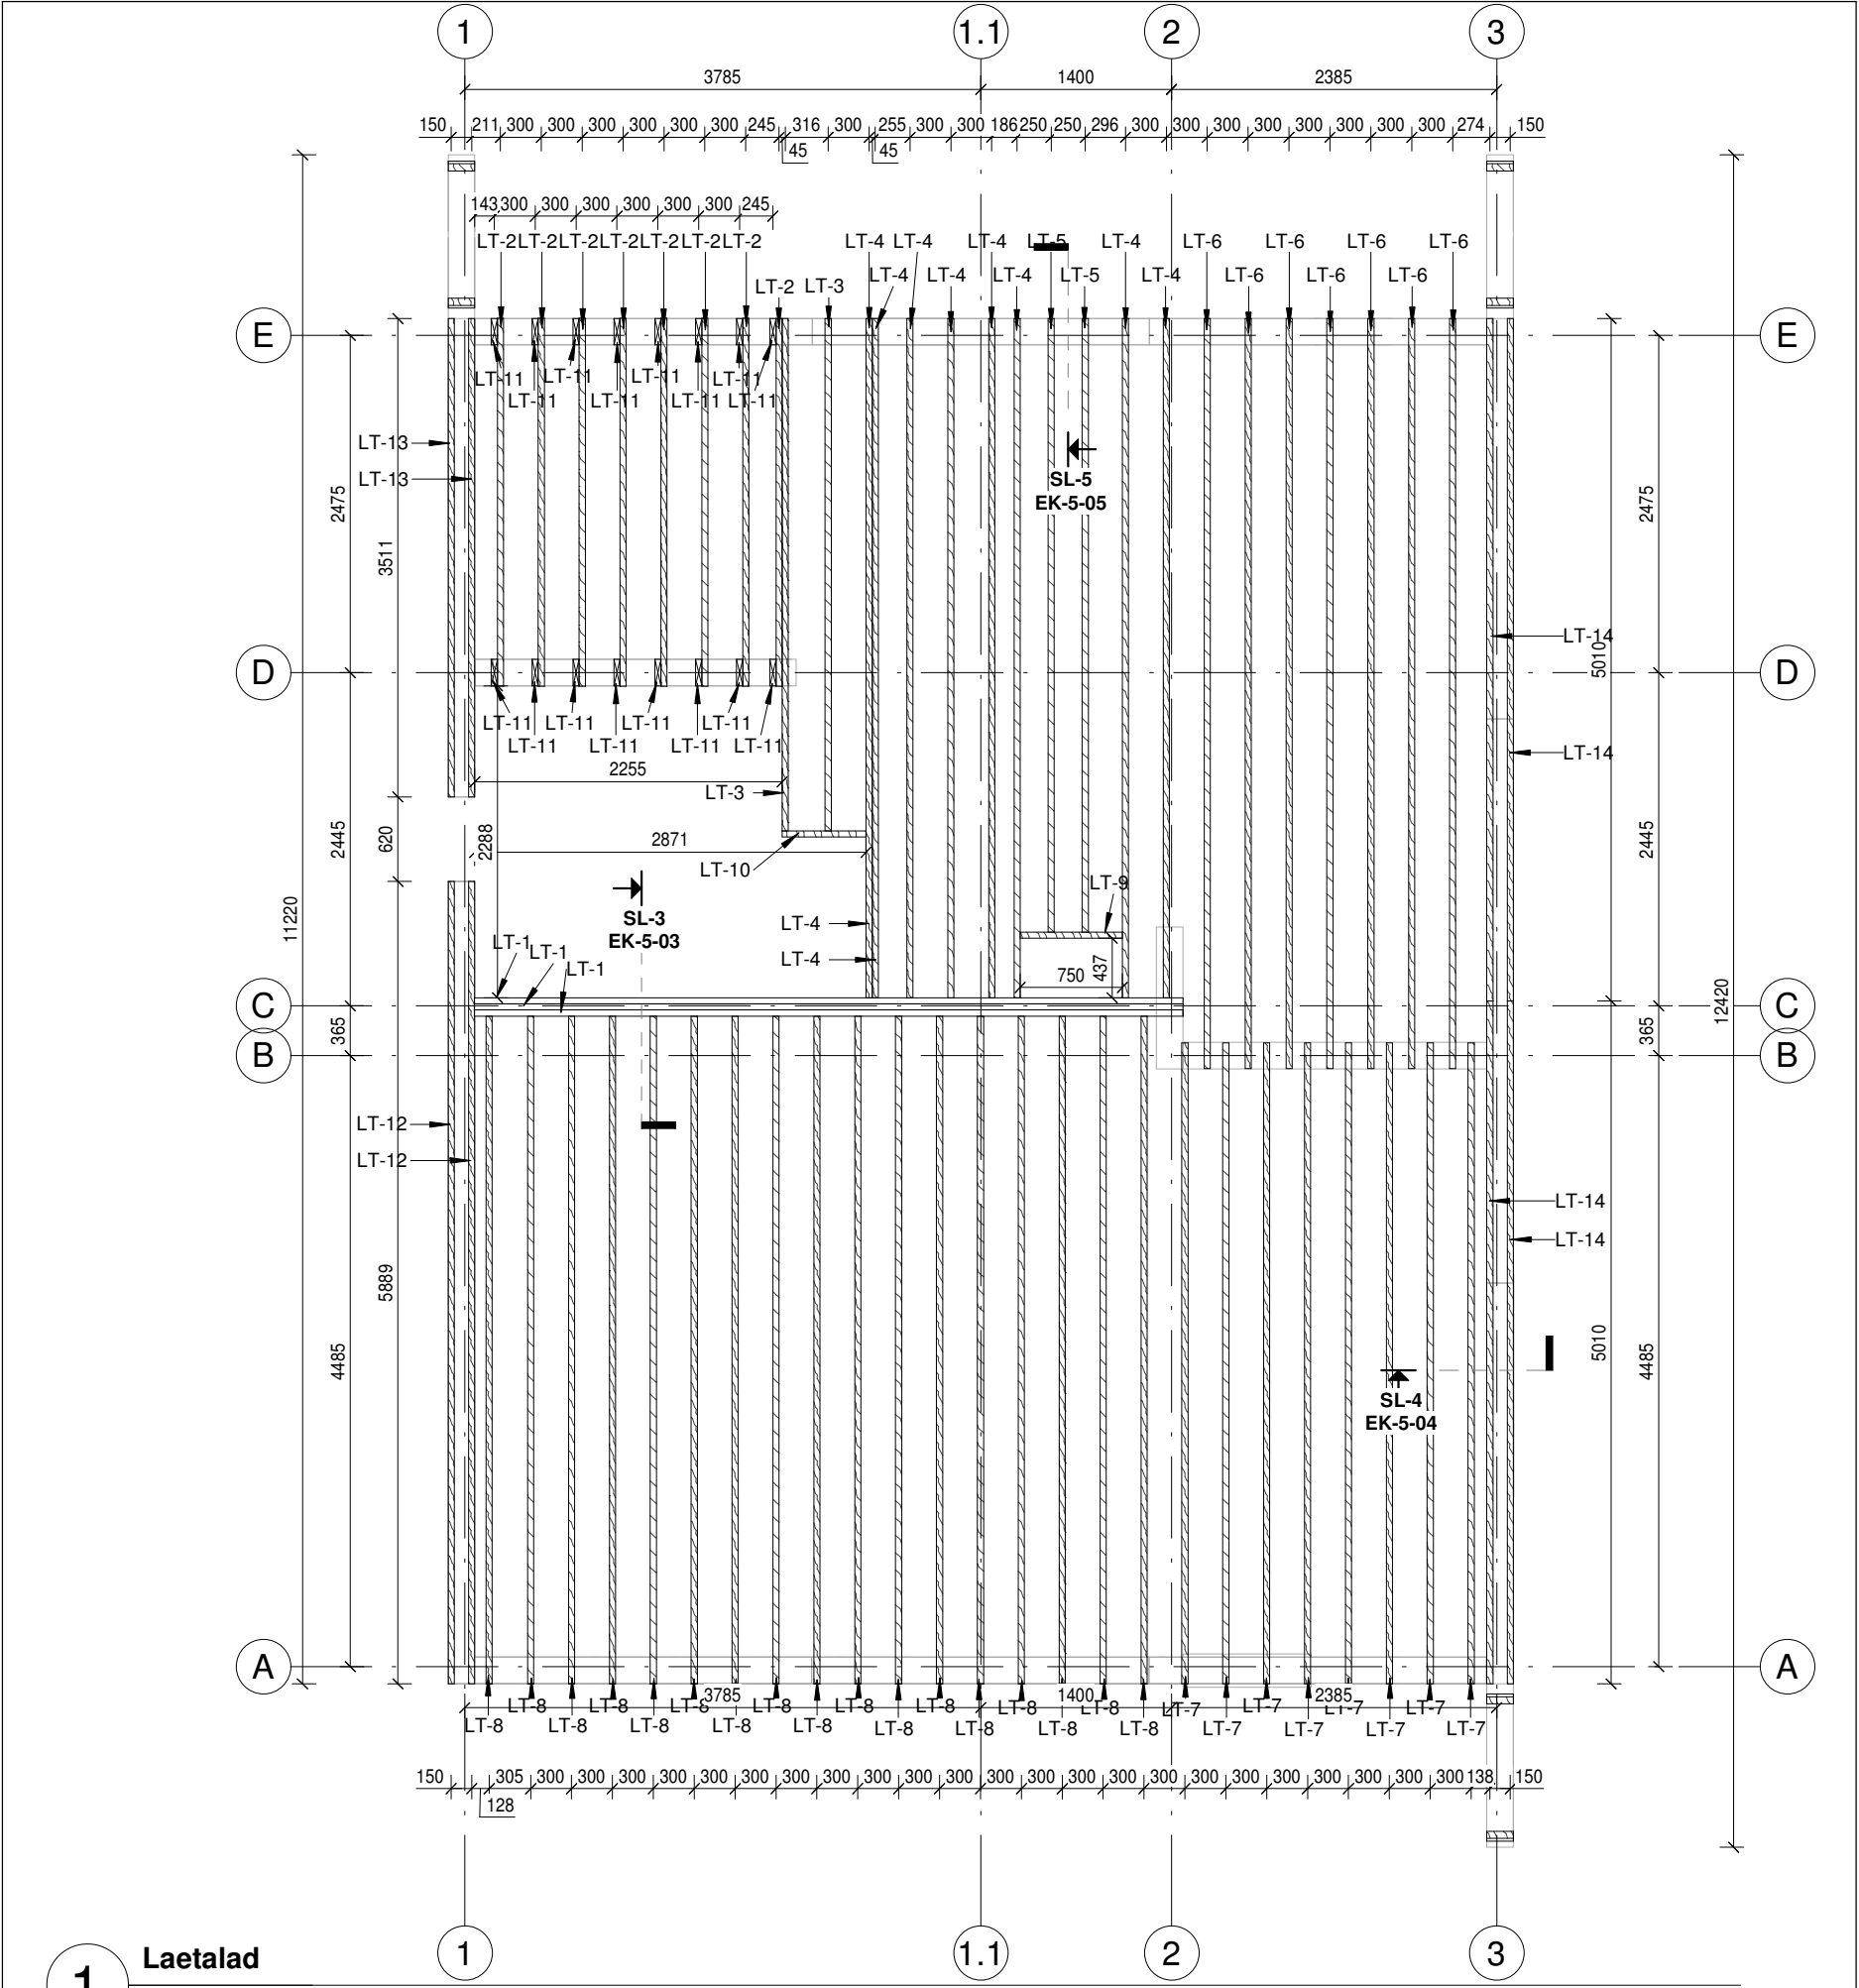

1 Laetatalad
1 : 50

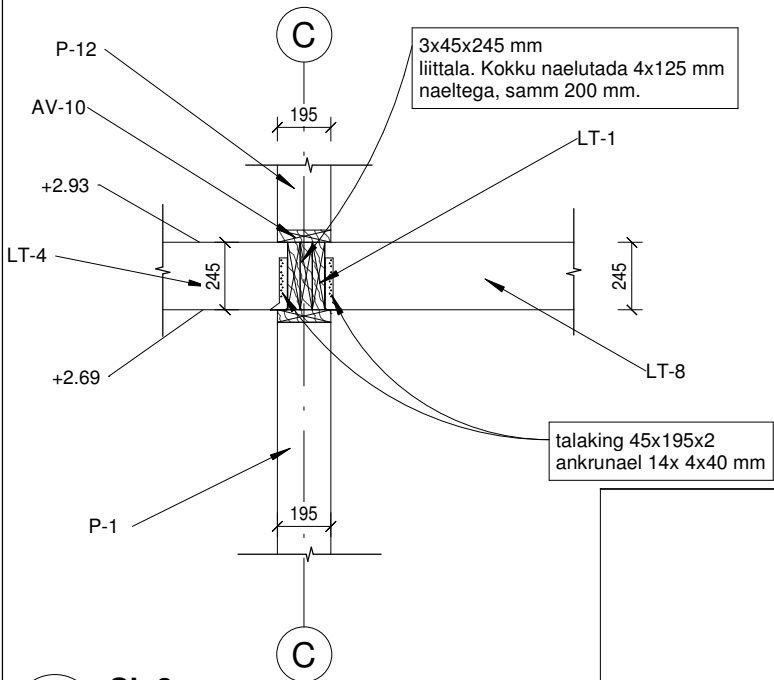

2 SL-3
1 : 25

I korruse laetatalad					
Tähis	Kirjeldus	Kogus	Pikkus	Paksus	Laius
LT-1	Laetala	3	5198	45 mm	245 mm
LT-2	Laetala	8	2700	45 mm	195 mm
LT-3	Laetala	2	3760	45 mm	245 mm
LT-4	Laetala	8	4985	45 mm	245 mm
LT-5	Laetala	2	4503	45 mm	245 mm
LT-6	Laetala	7	5505	45 mm	245 mm
LT-7	Laetala	8	4705	45 mm	245 mm
LT-8	Laetala	17	4900	45 mm	245 mm
LT-9	Laetala	1	750	45 mm	245 mm
LT-10	Laetala	1	616	45 mm	245 mm
LT-11	Laetala	16	245	45 mm	195 mm
LT-12	Laetala	2	5889	45 mm	245 mm
LT-13	Laetala	2	3511	45 mm	245 mm
LT-14	Laetala	4	5010	45 mm	245 mm

Grand total: 81