




SÕLM 1-1
M1:10

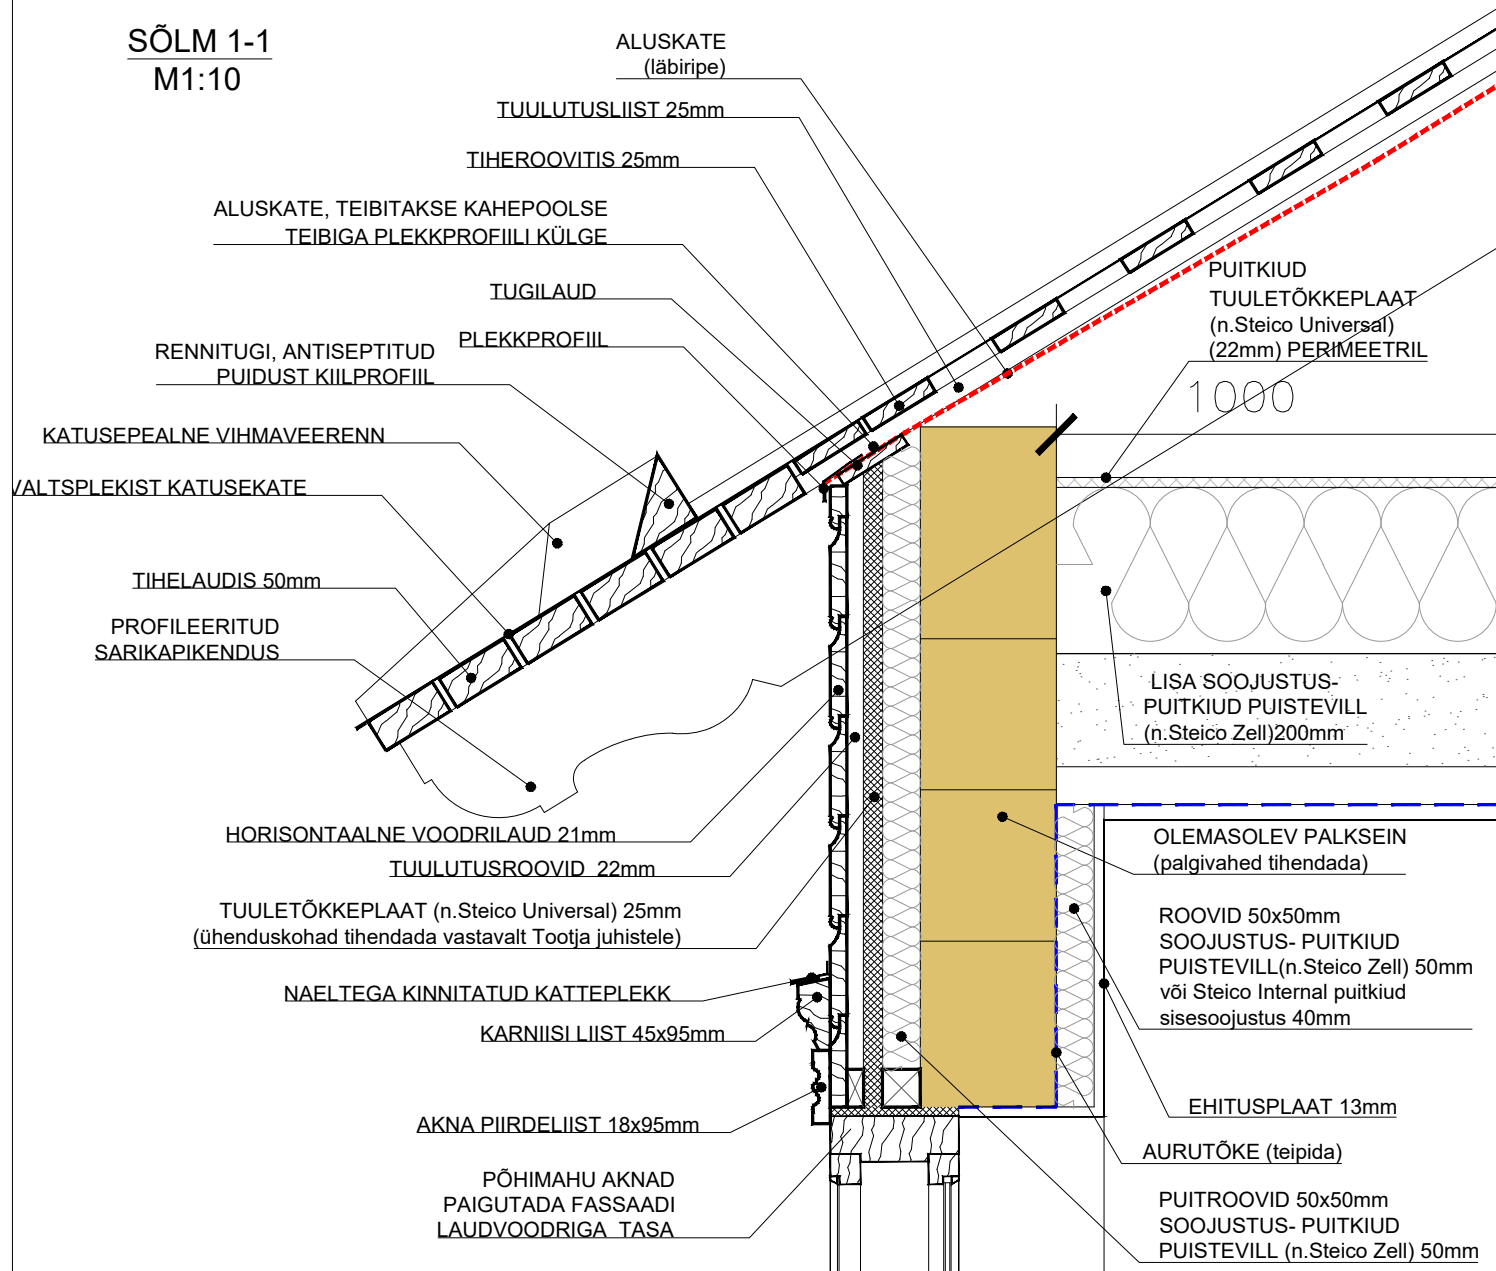


SÕLM 3-3
M1:10

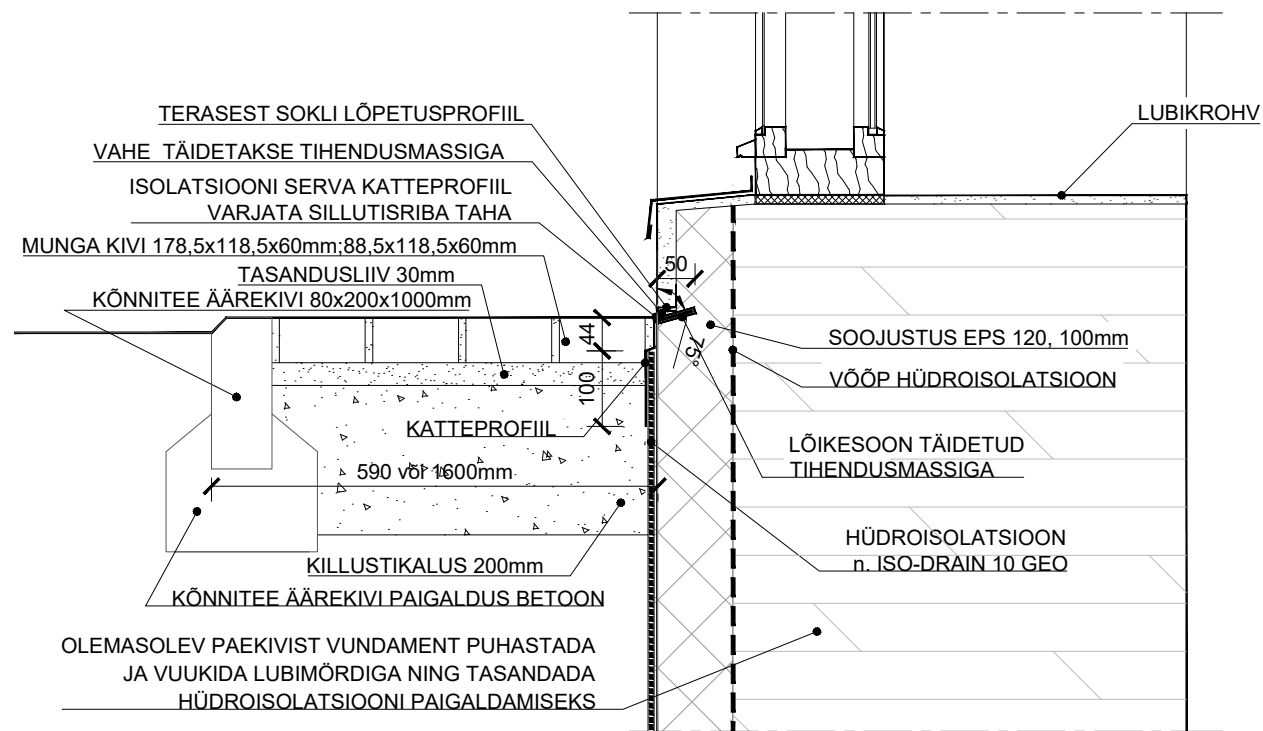


SÕLM 4-4
M1:10

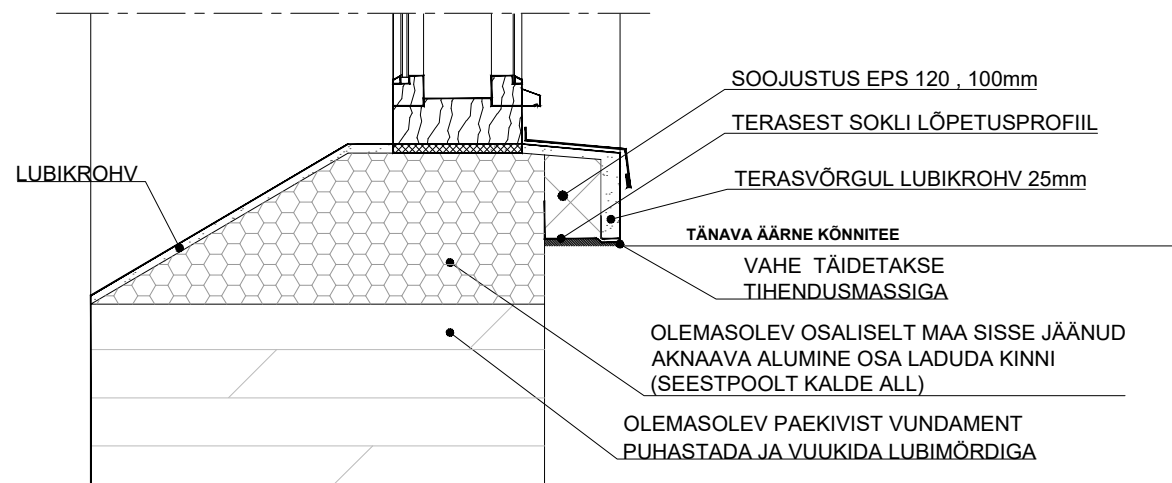

SÕLM 2-2
M1:10

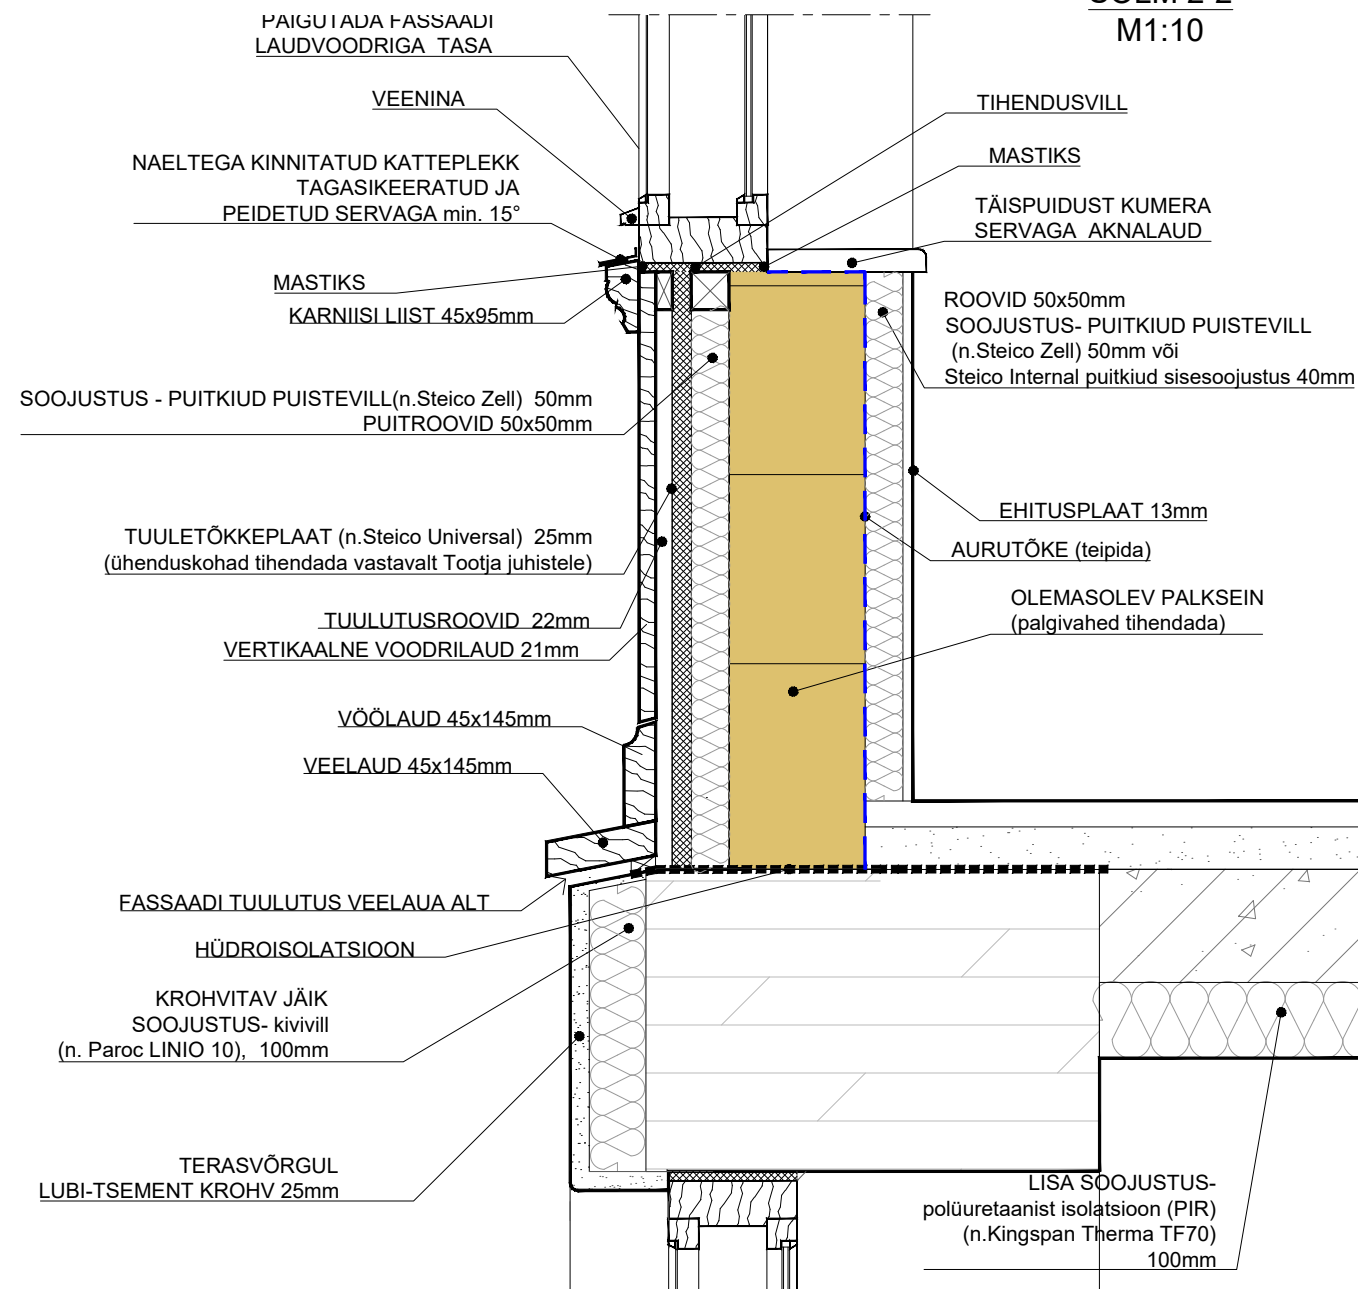

VINSKAPI AKNASÕLM
M1:10

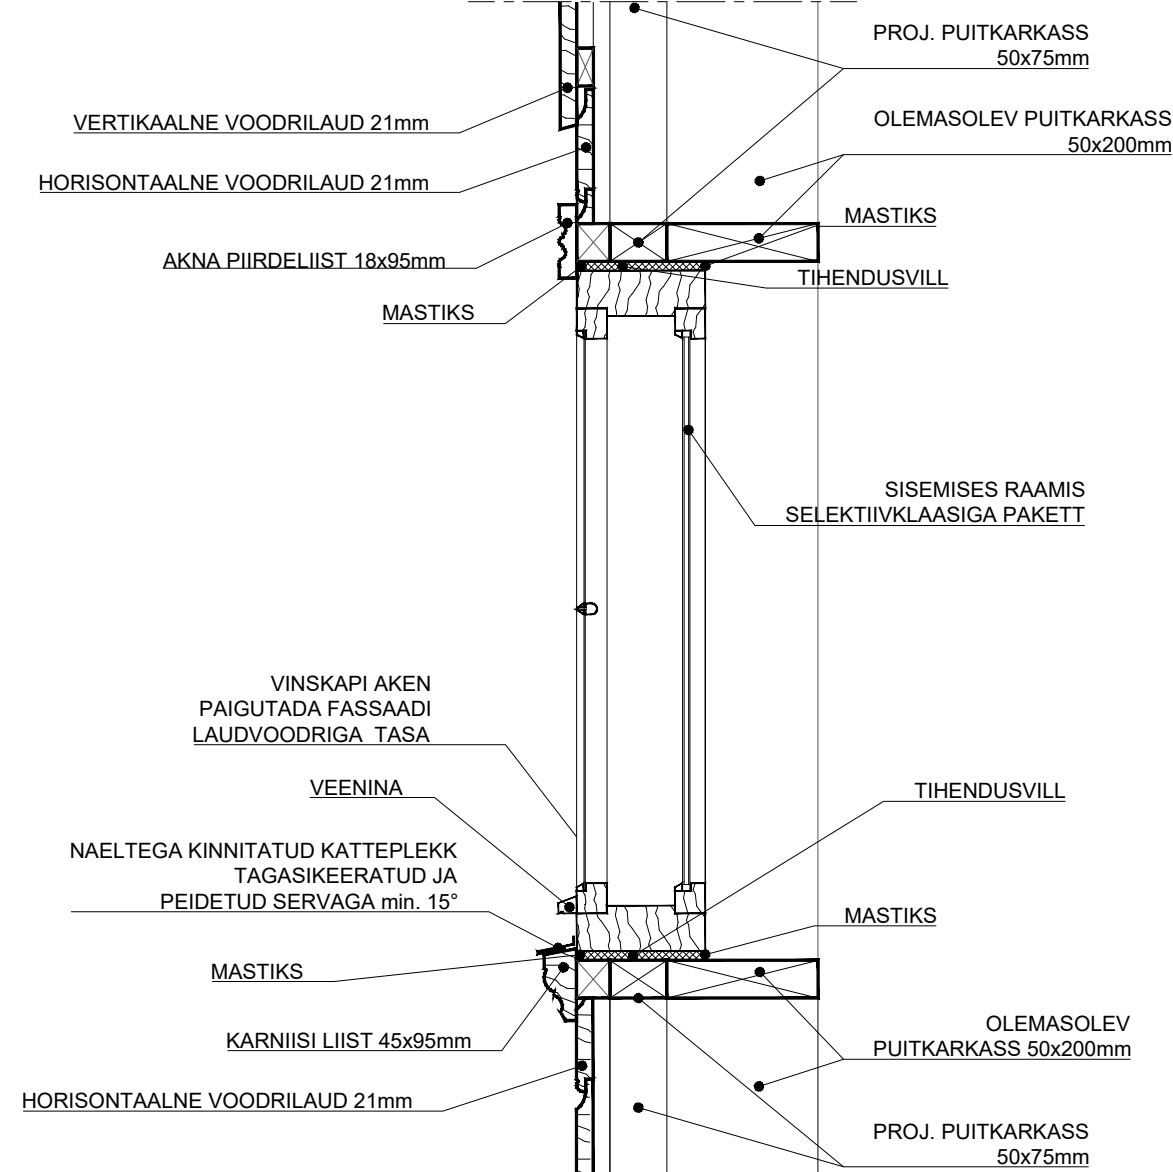

PÕHIMAHU AKNASÕLM
M1:10

