


KORTER 18	877/5970		87,7
	18-1	ESIK	9,0
	18-2	PANIPAİK	4,0
	18-3	ELUTUBA-KÖÖK	31,4
	18-4	VANNITUBA	9,5
	18-5	TUBA	16,9
	18-6	TUBA	16,9
TREPIKODA	40		7,9
KOKKU			95,6

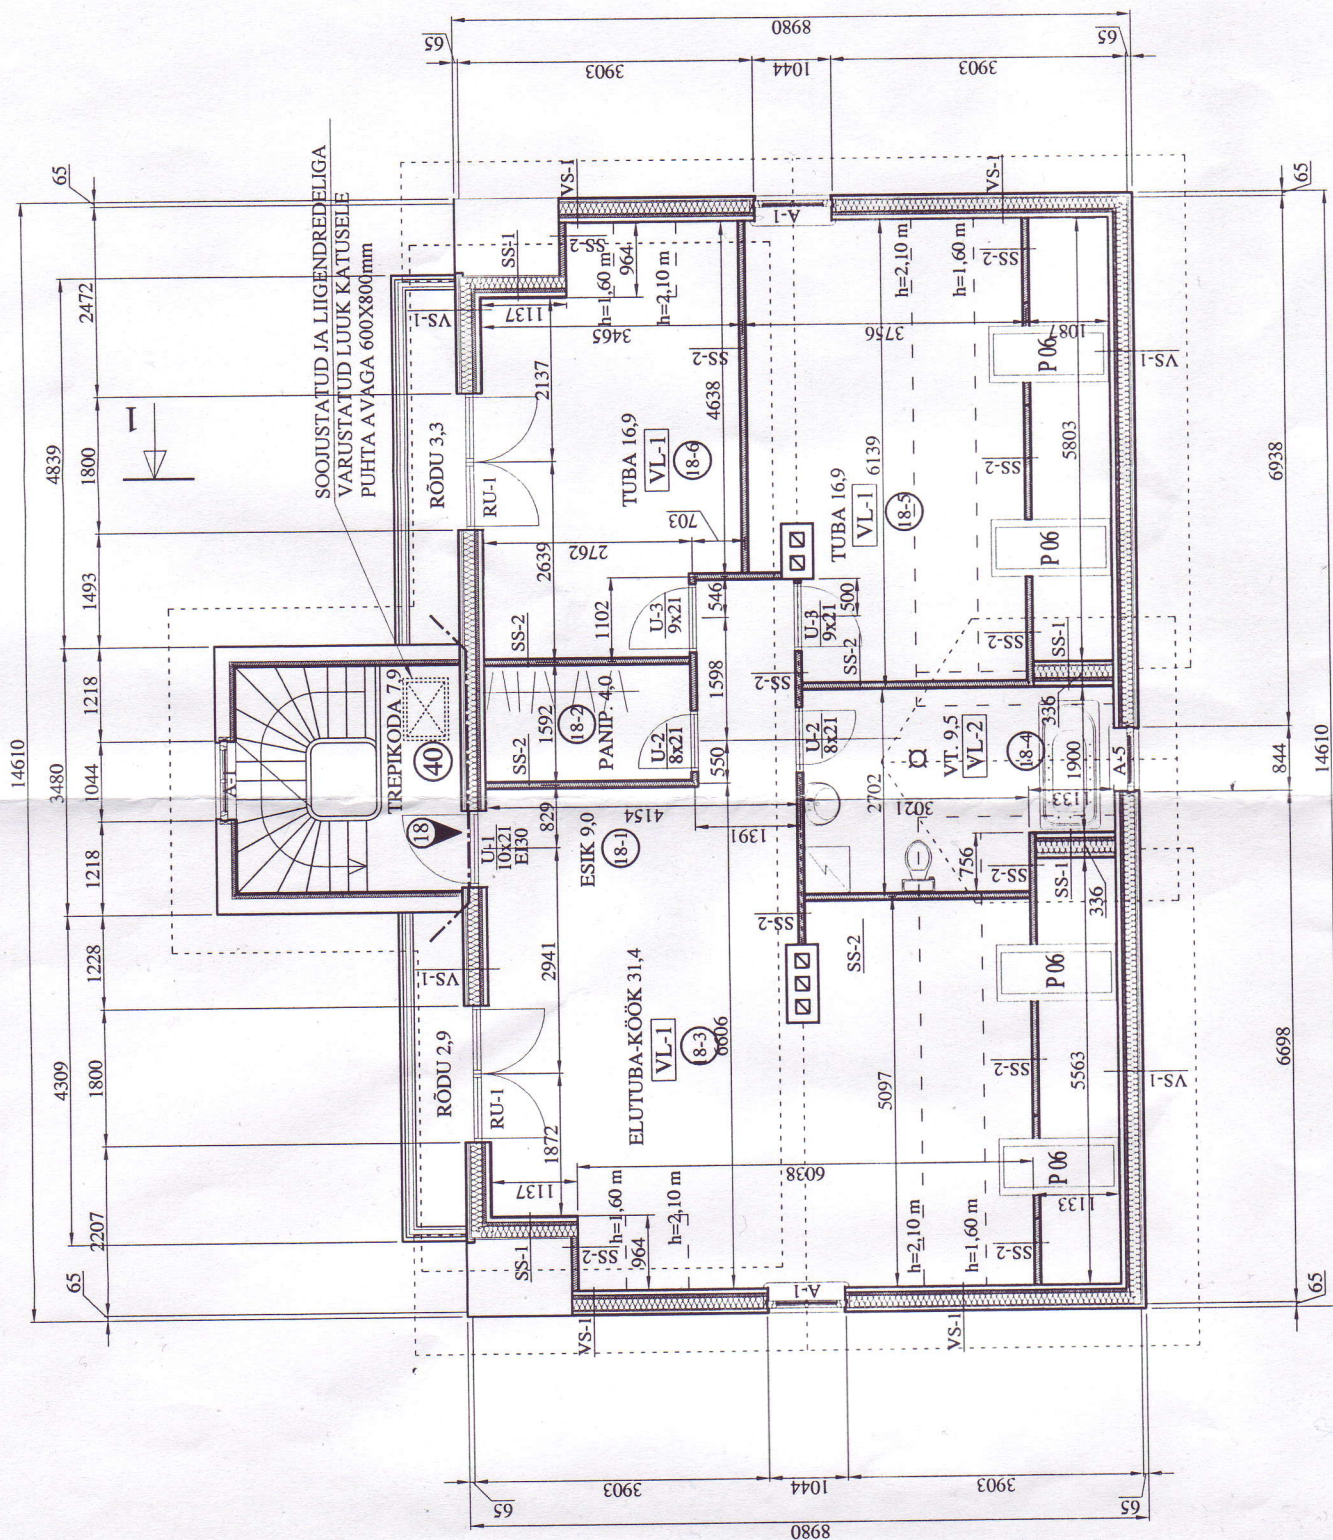

06.03.2009 200.....a.

Taivanna Linnaplaneerimise Amet
Ehituslubade osakond
Vanemspetsialist