


EKSPLIKATSIION		
POS	NIMI	PINDALA
100	GARAAŽ	30.1m ²
101	EESRUUM	14.0m ²
102	PESURUUM	4.7m ²
103	SAUN	4.1m ²
111	ESIK	9.4m ²
112	TREPIHALL	15.5m ²
114	WC	2.3m ²
115	KÖÖK	18.7m ²
116	ELUTUBA	23.0m ²
117	KABINET	10.5m ²
		132.5m ²

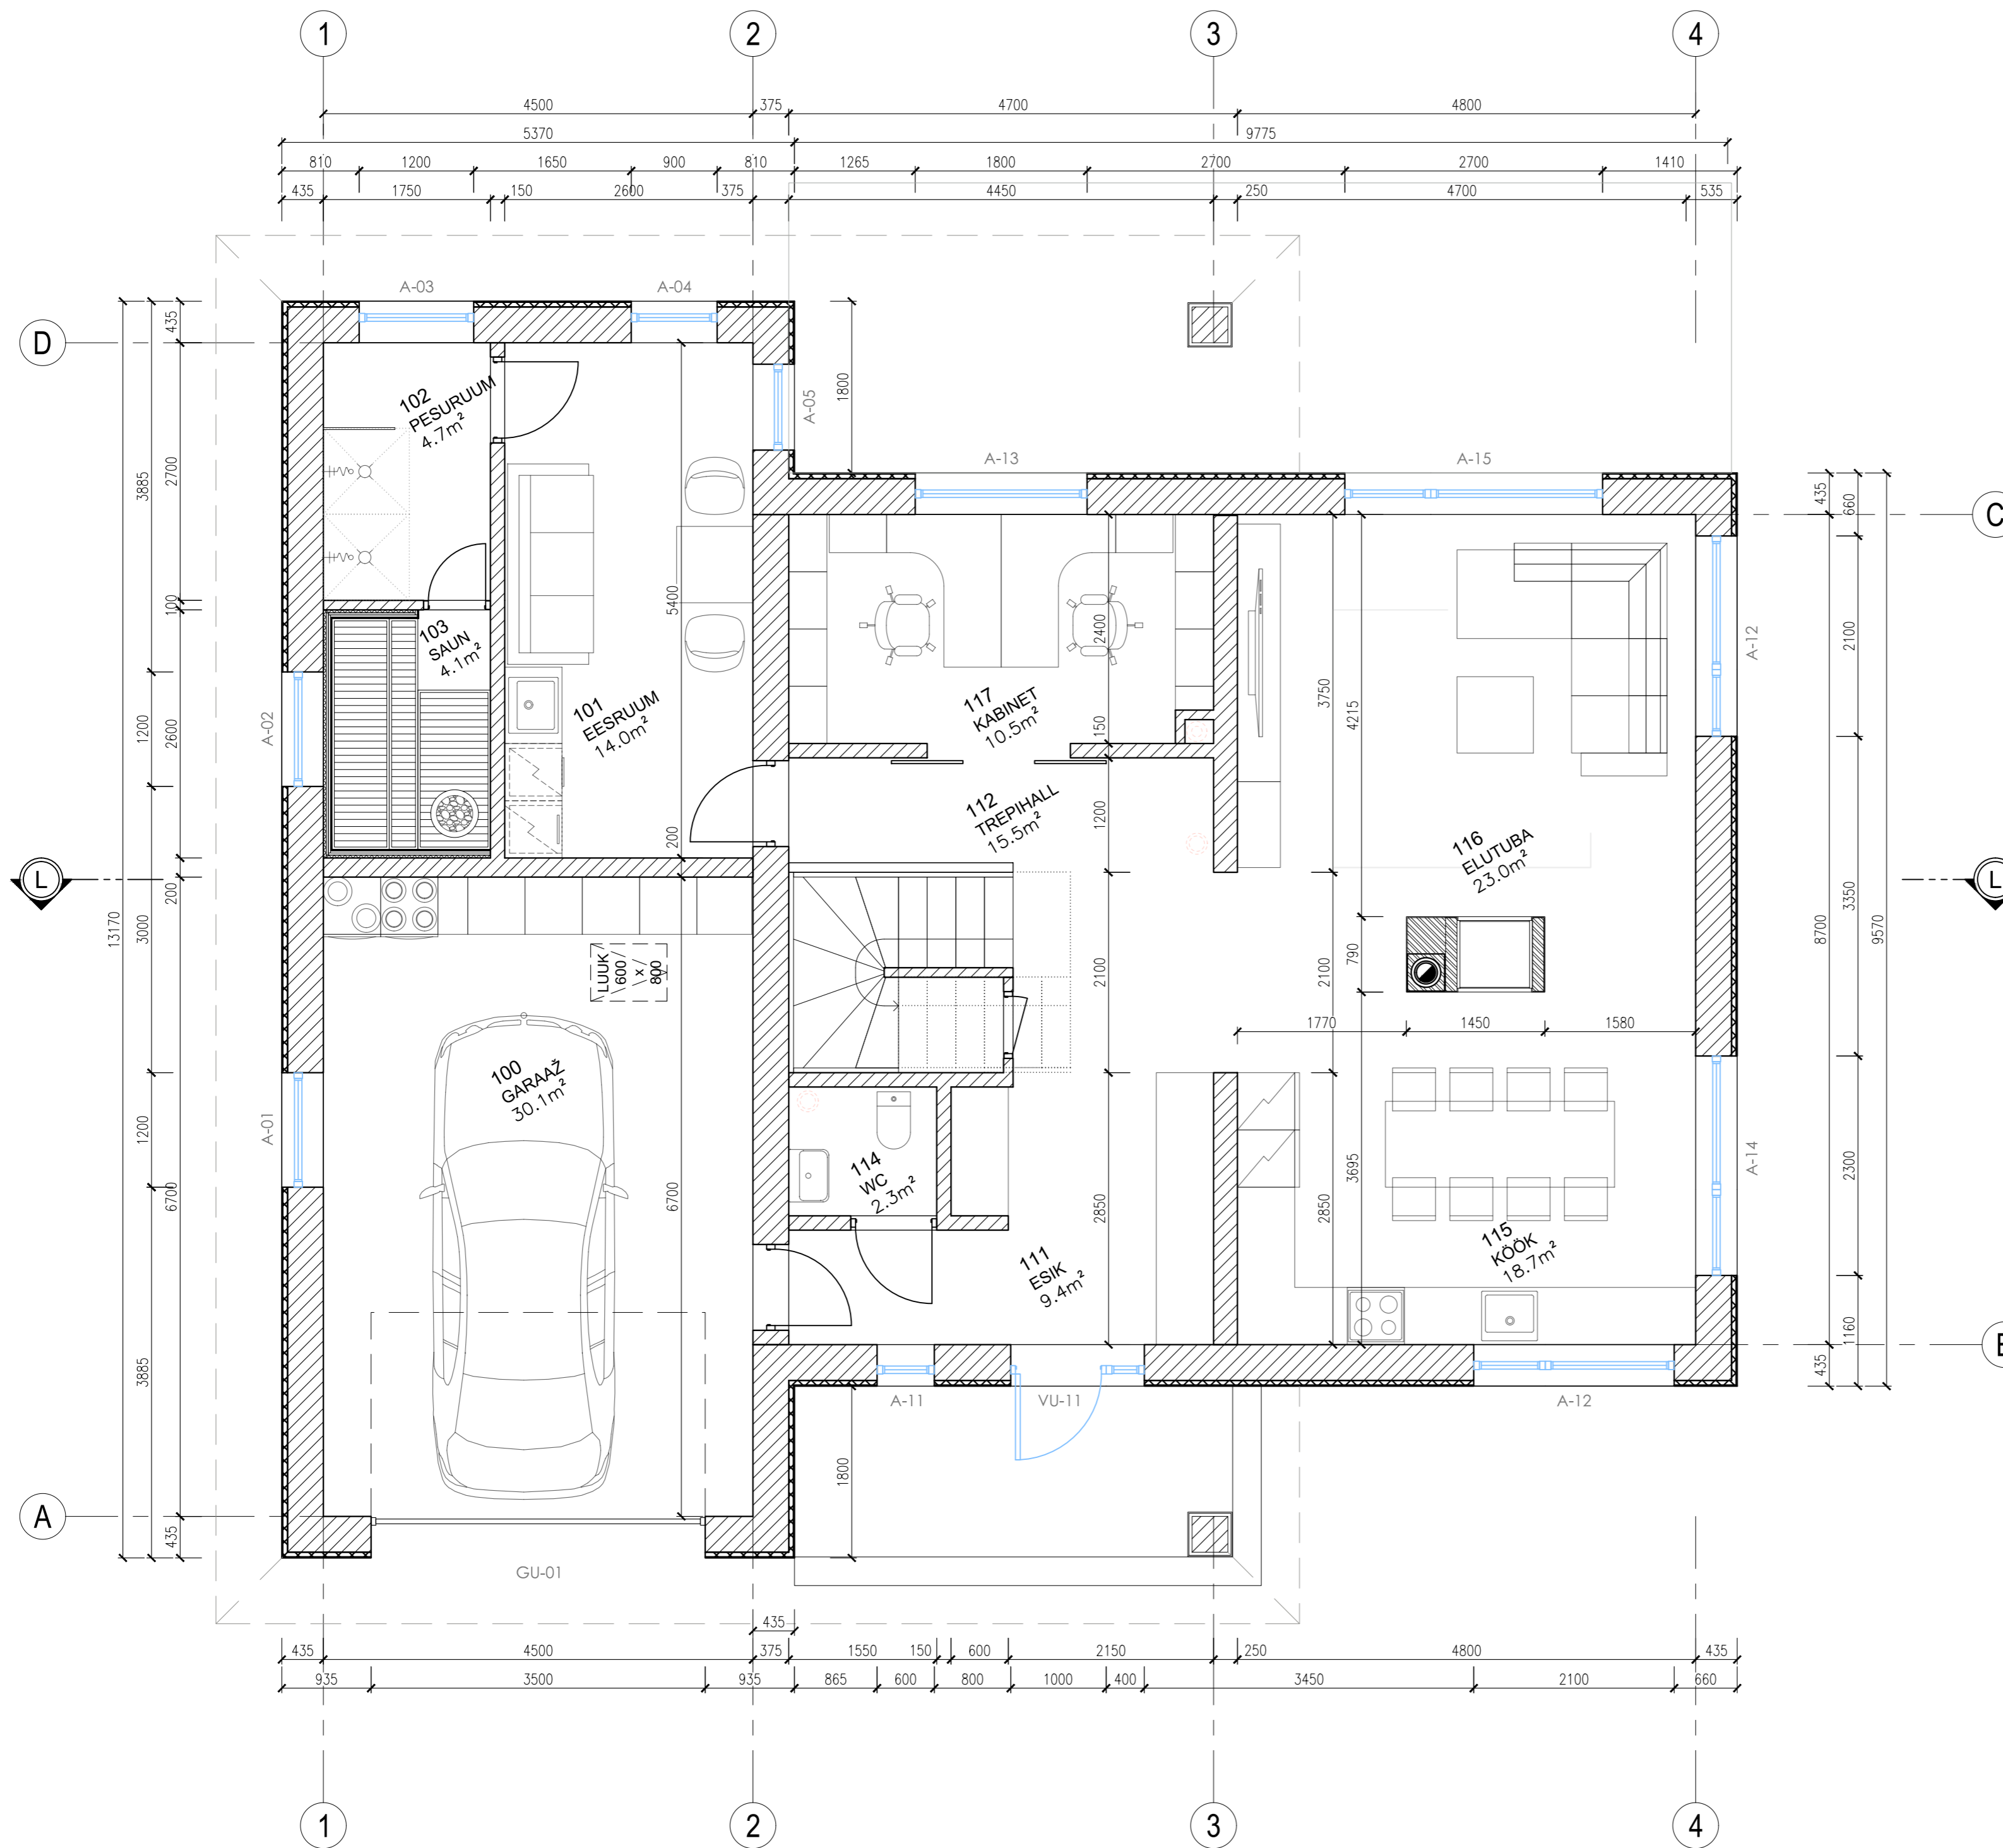

- POORBET. 375mm + TUULETÖKE 50mm + KROHV 10mm
- POORBET. 375mm
- POORBET. 150mm