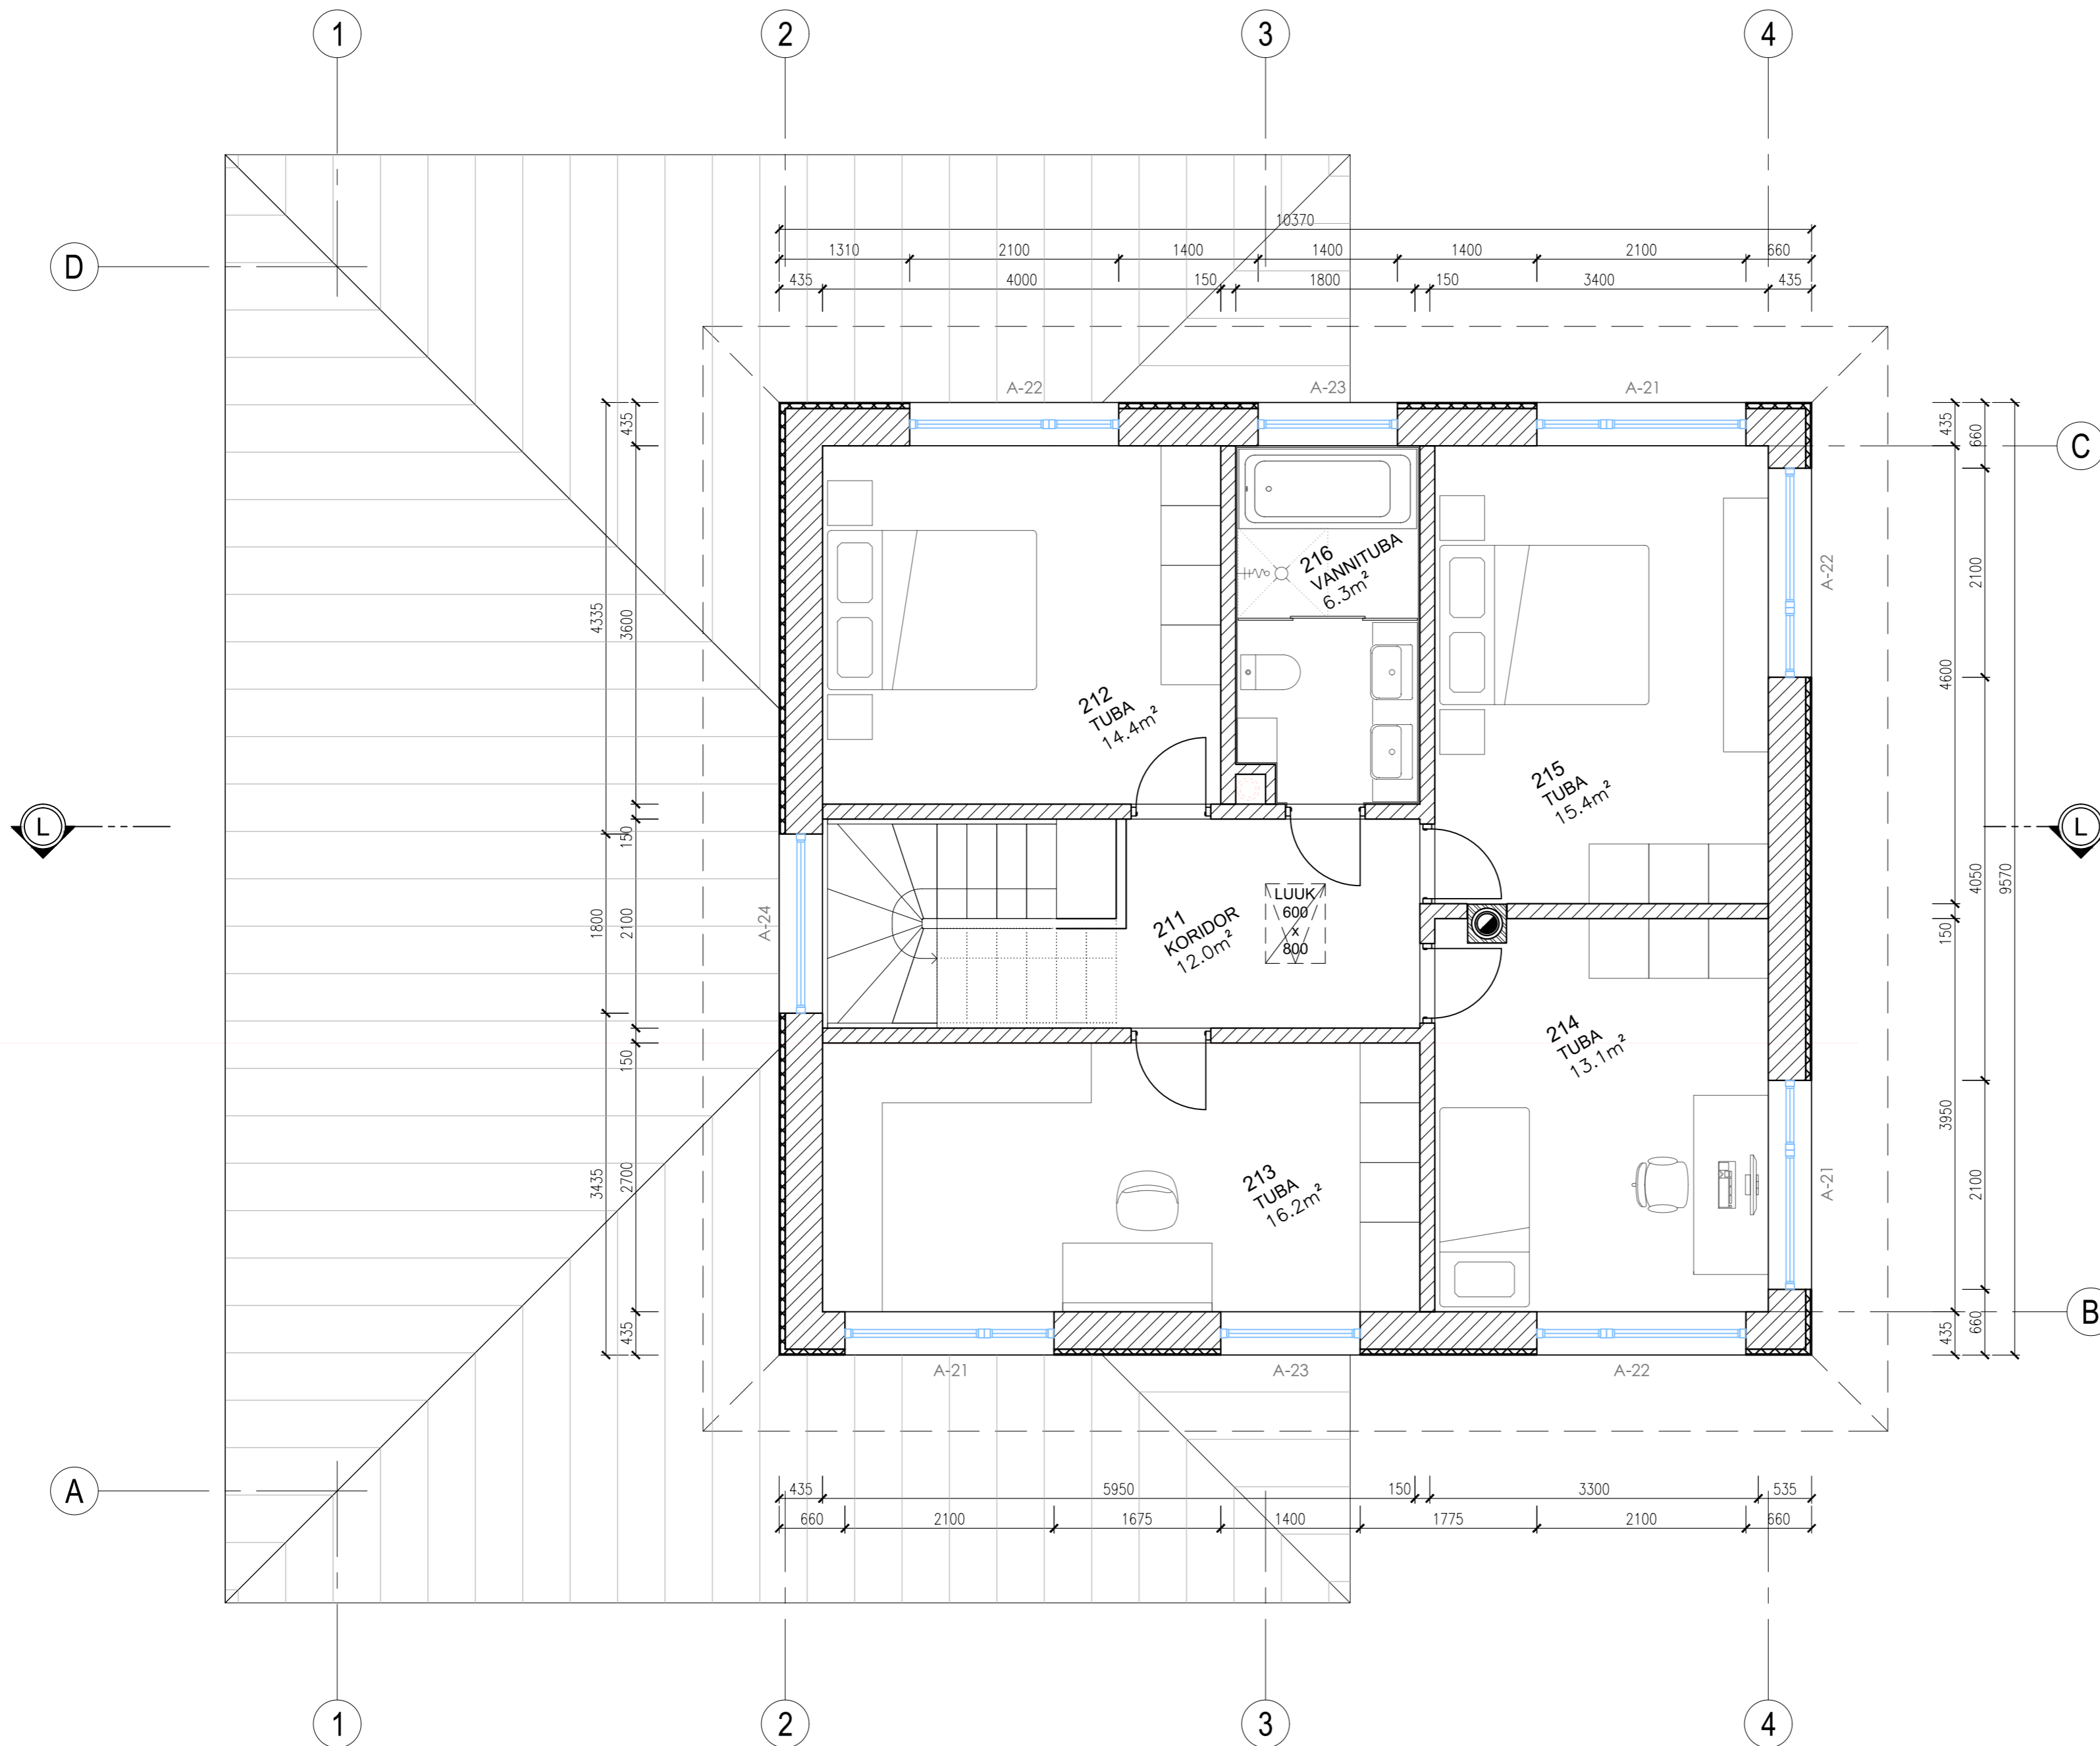


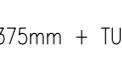


EKSPLIKATSIION		
POS	NIMI	PINDALA
211	KORIDOR	12.0m <sup>2</sup>
212	TUBA	14.4m <sup>2</sup>
213	TUBA	16.2m <sup>2</sup>
214	TUBA	13.1m <sup>2</sup>
215	TUBA	15.4m <sup>2</sup>
216	VANNITUBA	6.3m <sup>2</sup>
		77.5m <sup>2</sup>



-  POORBET. 375mm + TUULETÖKE 50mm + KROHV 10mm /
-  POORBET. 375mm + TUULETÖKE 30mm + ROOV 20mm + FAS.PLAAT 10mm
-  POORBET. 150mm