


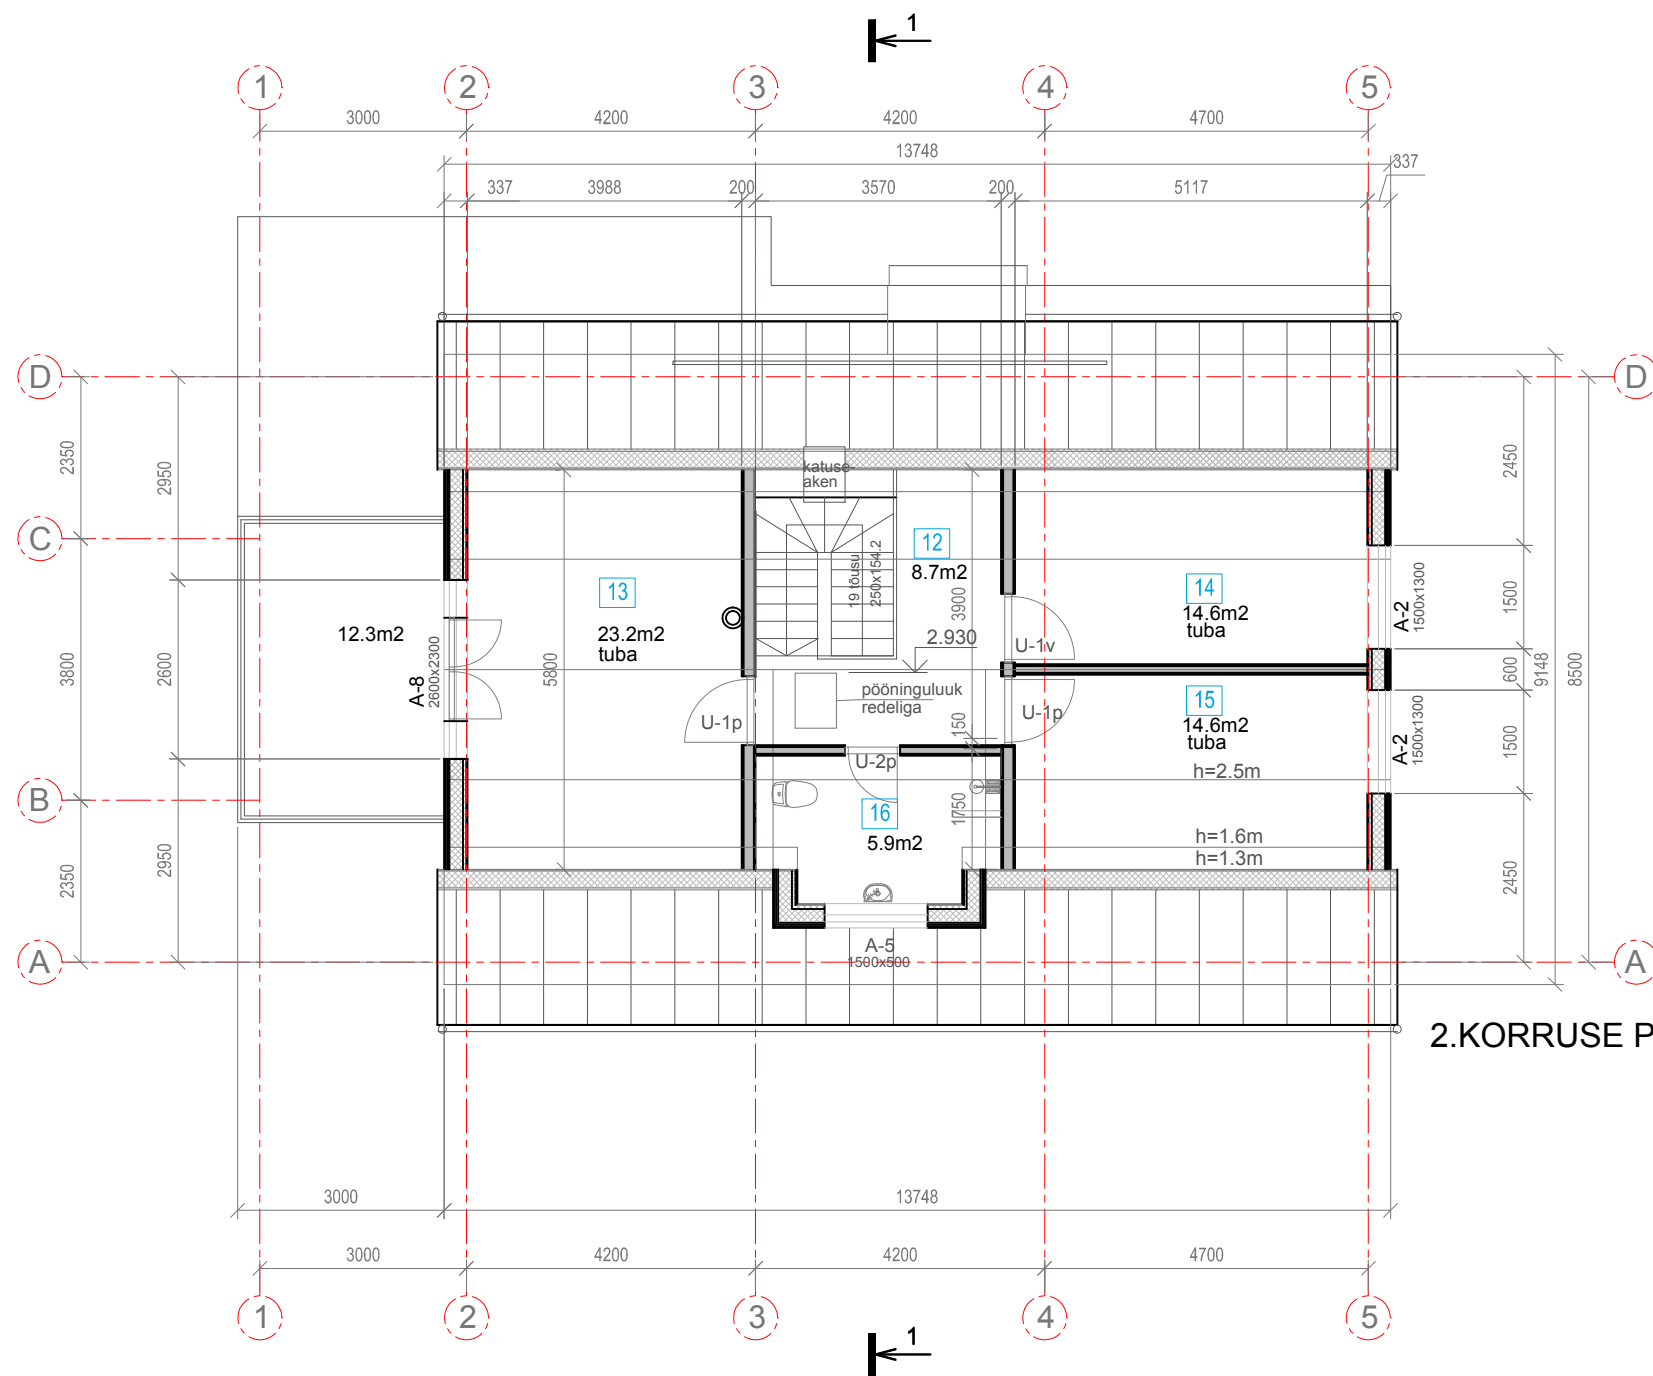

2.KORRUSE PLAAN

RUUMIDE LOETELU

12	trepihall	8.8 m2
13	tuba	23.2 m2
14	tuba	14.6 m2
15	tuba	14.6 m2
16	duširuum	5.9 m2
		67.1 m2

TINGMÄRGID

- PUITKARKASS-VÄLISSEIN VS-1, 337mm
- PUITKARKASS-SISESEIN 150 ja 200mm