


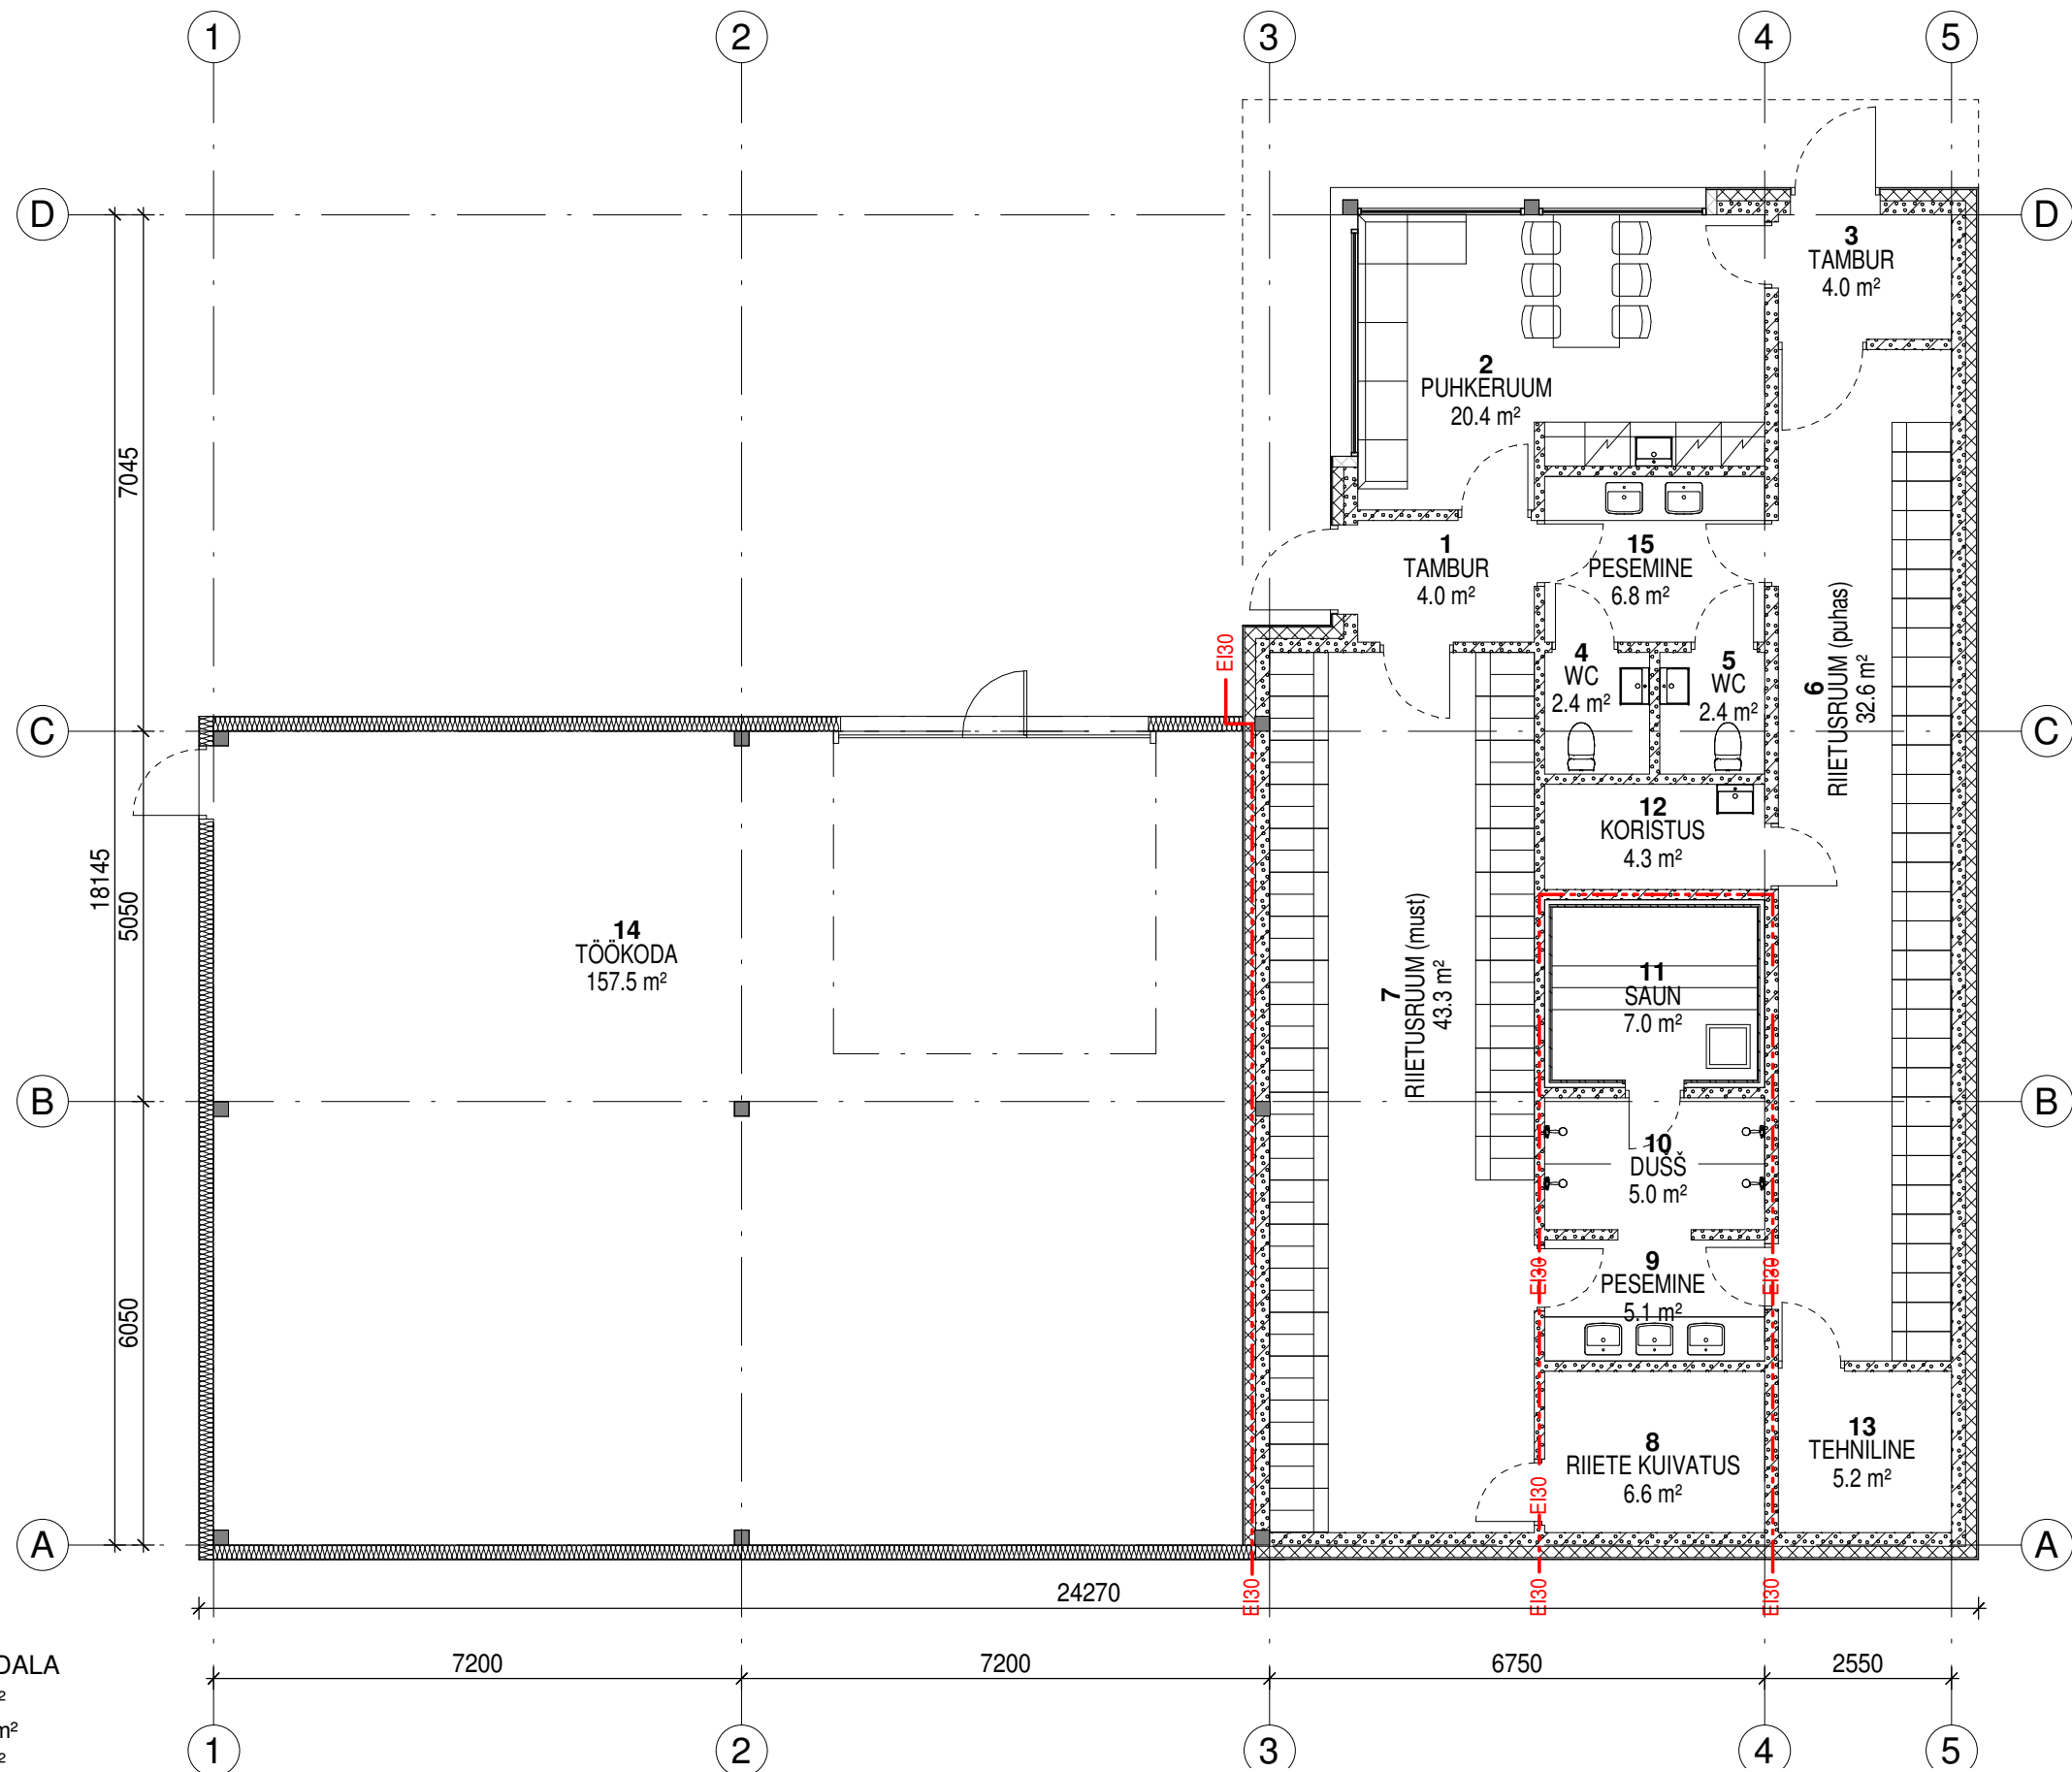

EKSPLIKATSIOON

NR	NIMETUS	NAME	PINDALA
1	TAMBUR	ENTRANCE	4.0 m²
2	PUHKERUUM	KITCHEN	20.4 m²
3	TAMBUR	ENTRANCE	4.0 m²
4	WC	TOILET	2.4 m²
5	WC	TOILET	2.4 m²
6	RIETUSRUUM (puhas)	PERSONAL CLOTHES	32.6 m²
7	RIETUSRUUM (must)	WORK CLOTHES	43.3 m²
8	RIIETE KUIVATUS	CLOTHES DRYING	6.6 m²
9	PESEMINE	WASHING	5.1 m²
10	DUŠŠ	SHOWER	5.0 m²
11	SAUN	SAUNA	7.0 m²
12	KORISTUS	CLEANING	4.3 m²
13	TEHNILINE	TEHNICAL	5.2 m²
14	TÖÖKODA	WORKSHOP	157.5 m²
15	PESEMINE	WASHING	6.8 m²
			306.5 m²