




VUS 06
M1:10

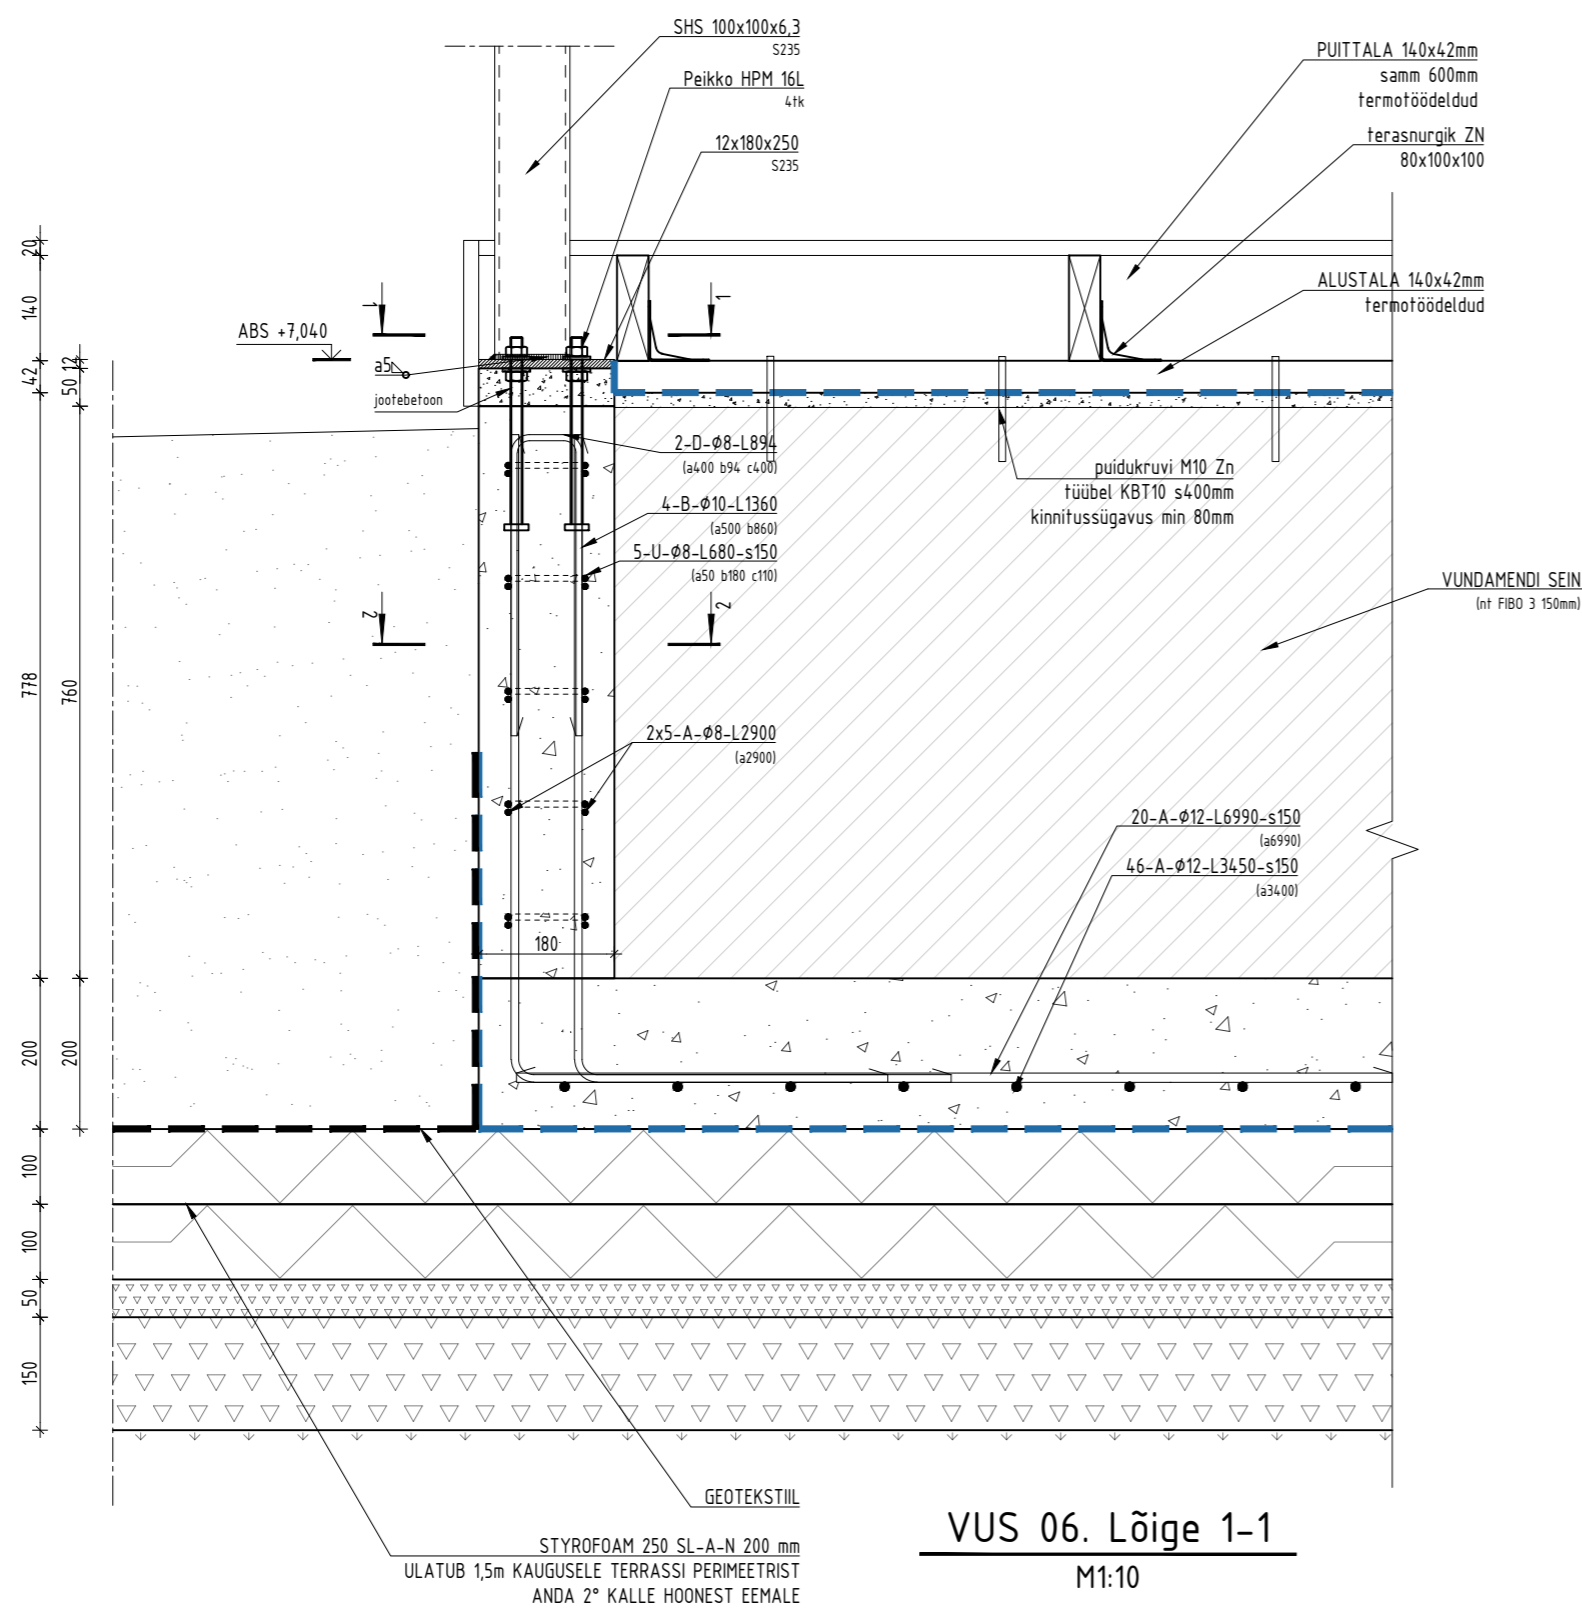


VUS 06. Lõige 1-1
M1:10

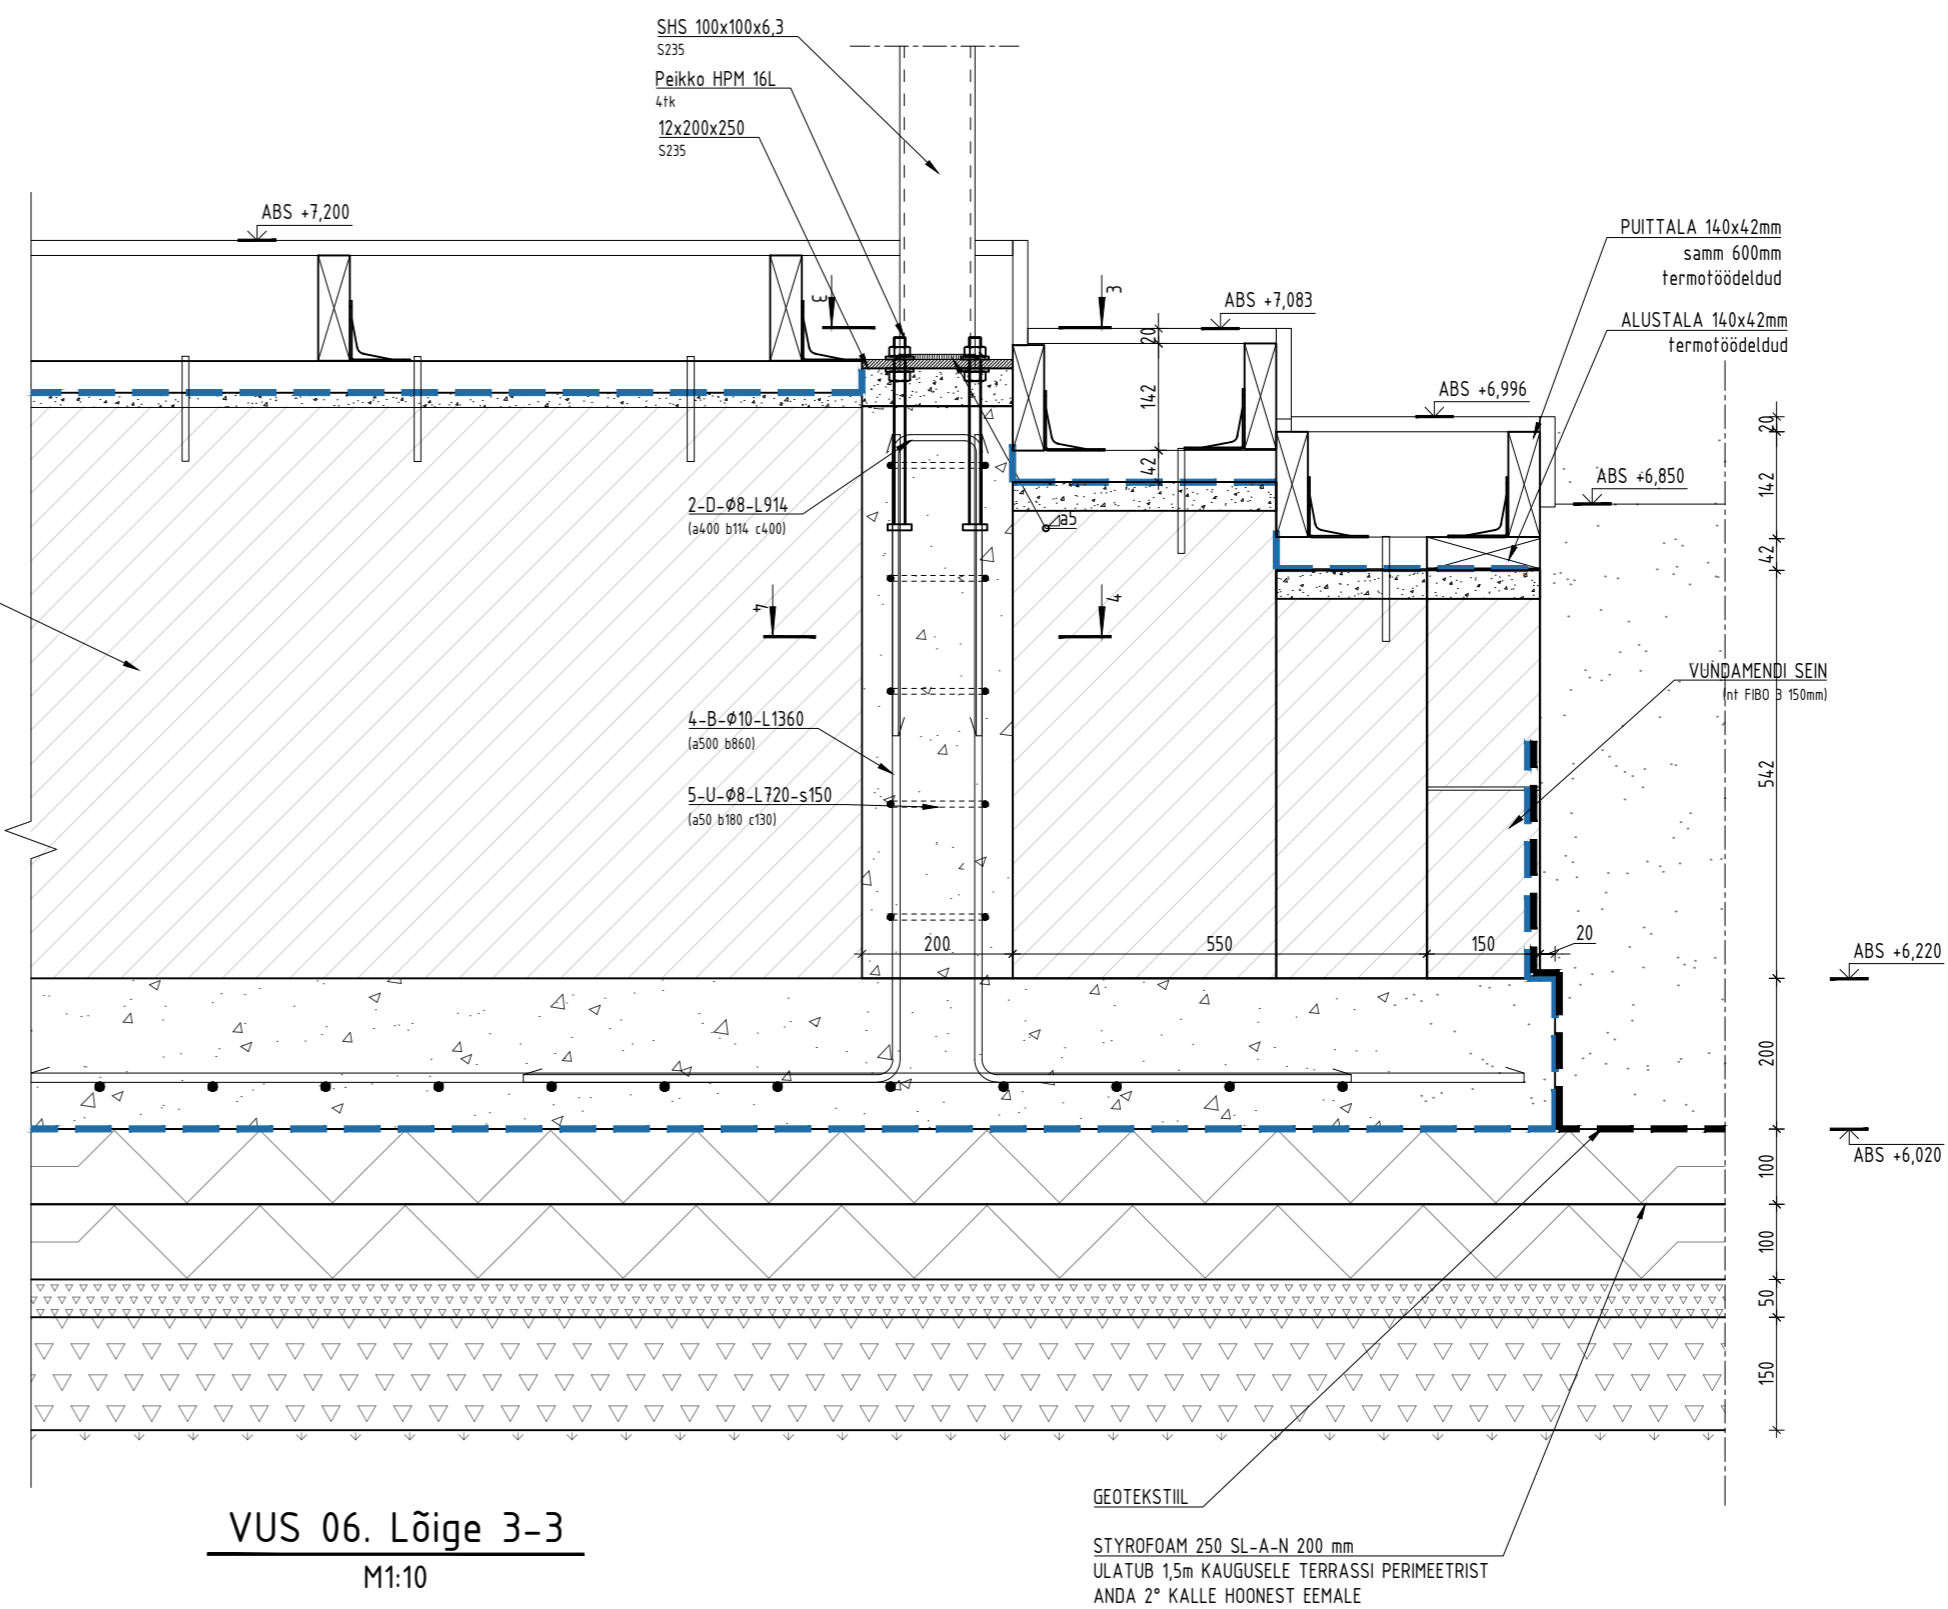

VUS 06. Lõige 3-3
M1:10

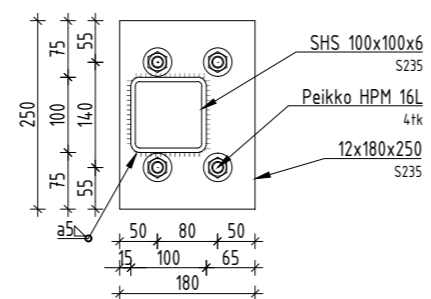

VUS 06. Lõige 2-2
M1:10

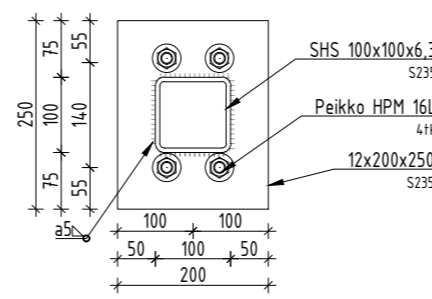

VUS 06. Lõige 4-4
M1:10

